


F.A.P. RTE.	SECTION	COUNTY	TOTAL SHEETS	SHEET NO.
95	•	EFFINGHAM	409	152
STA. 141+00.00		TO STA. 144+00.00		

FED. ROAD DIST. NO. 7 ILLINOIS FED. AID PROJECT

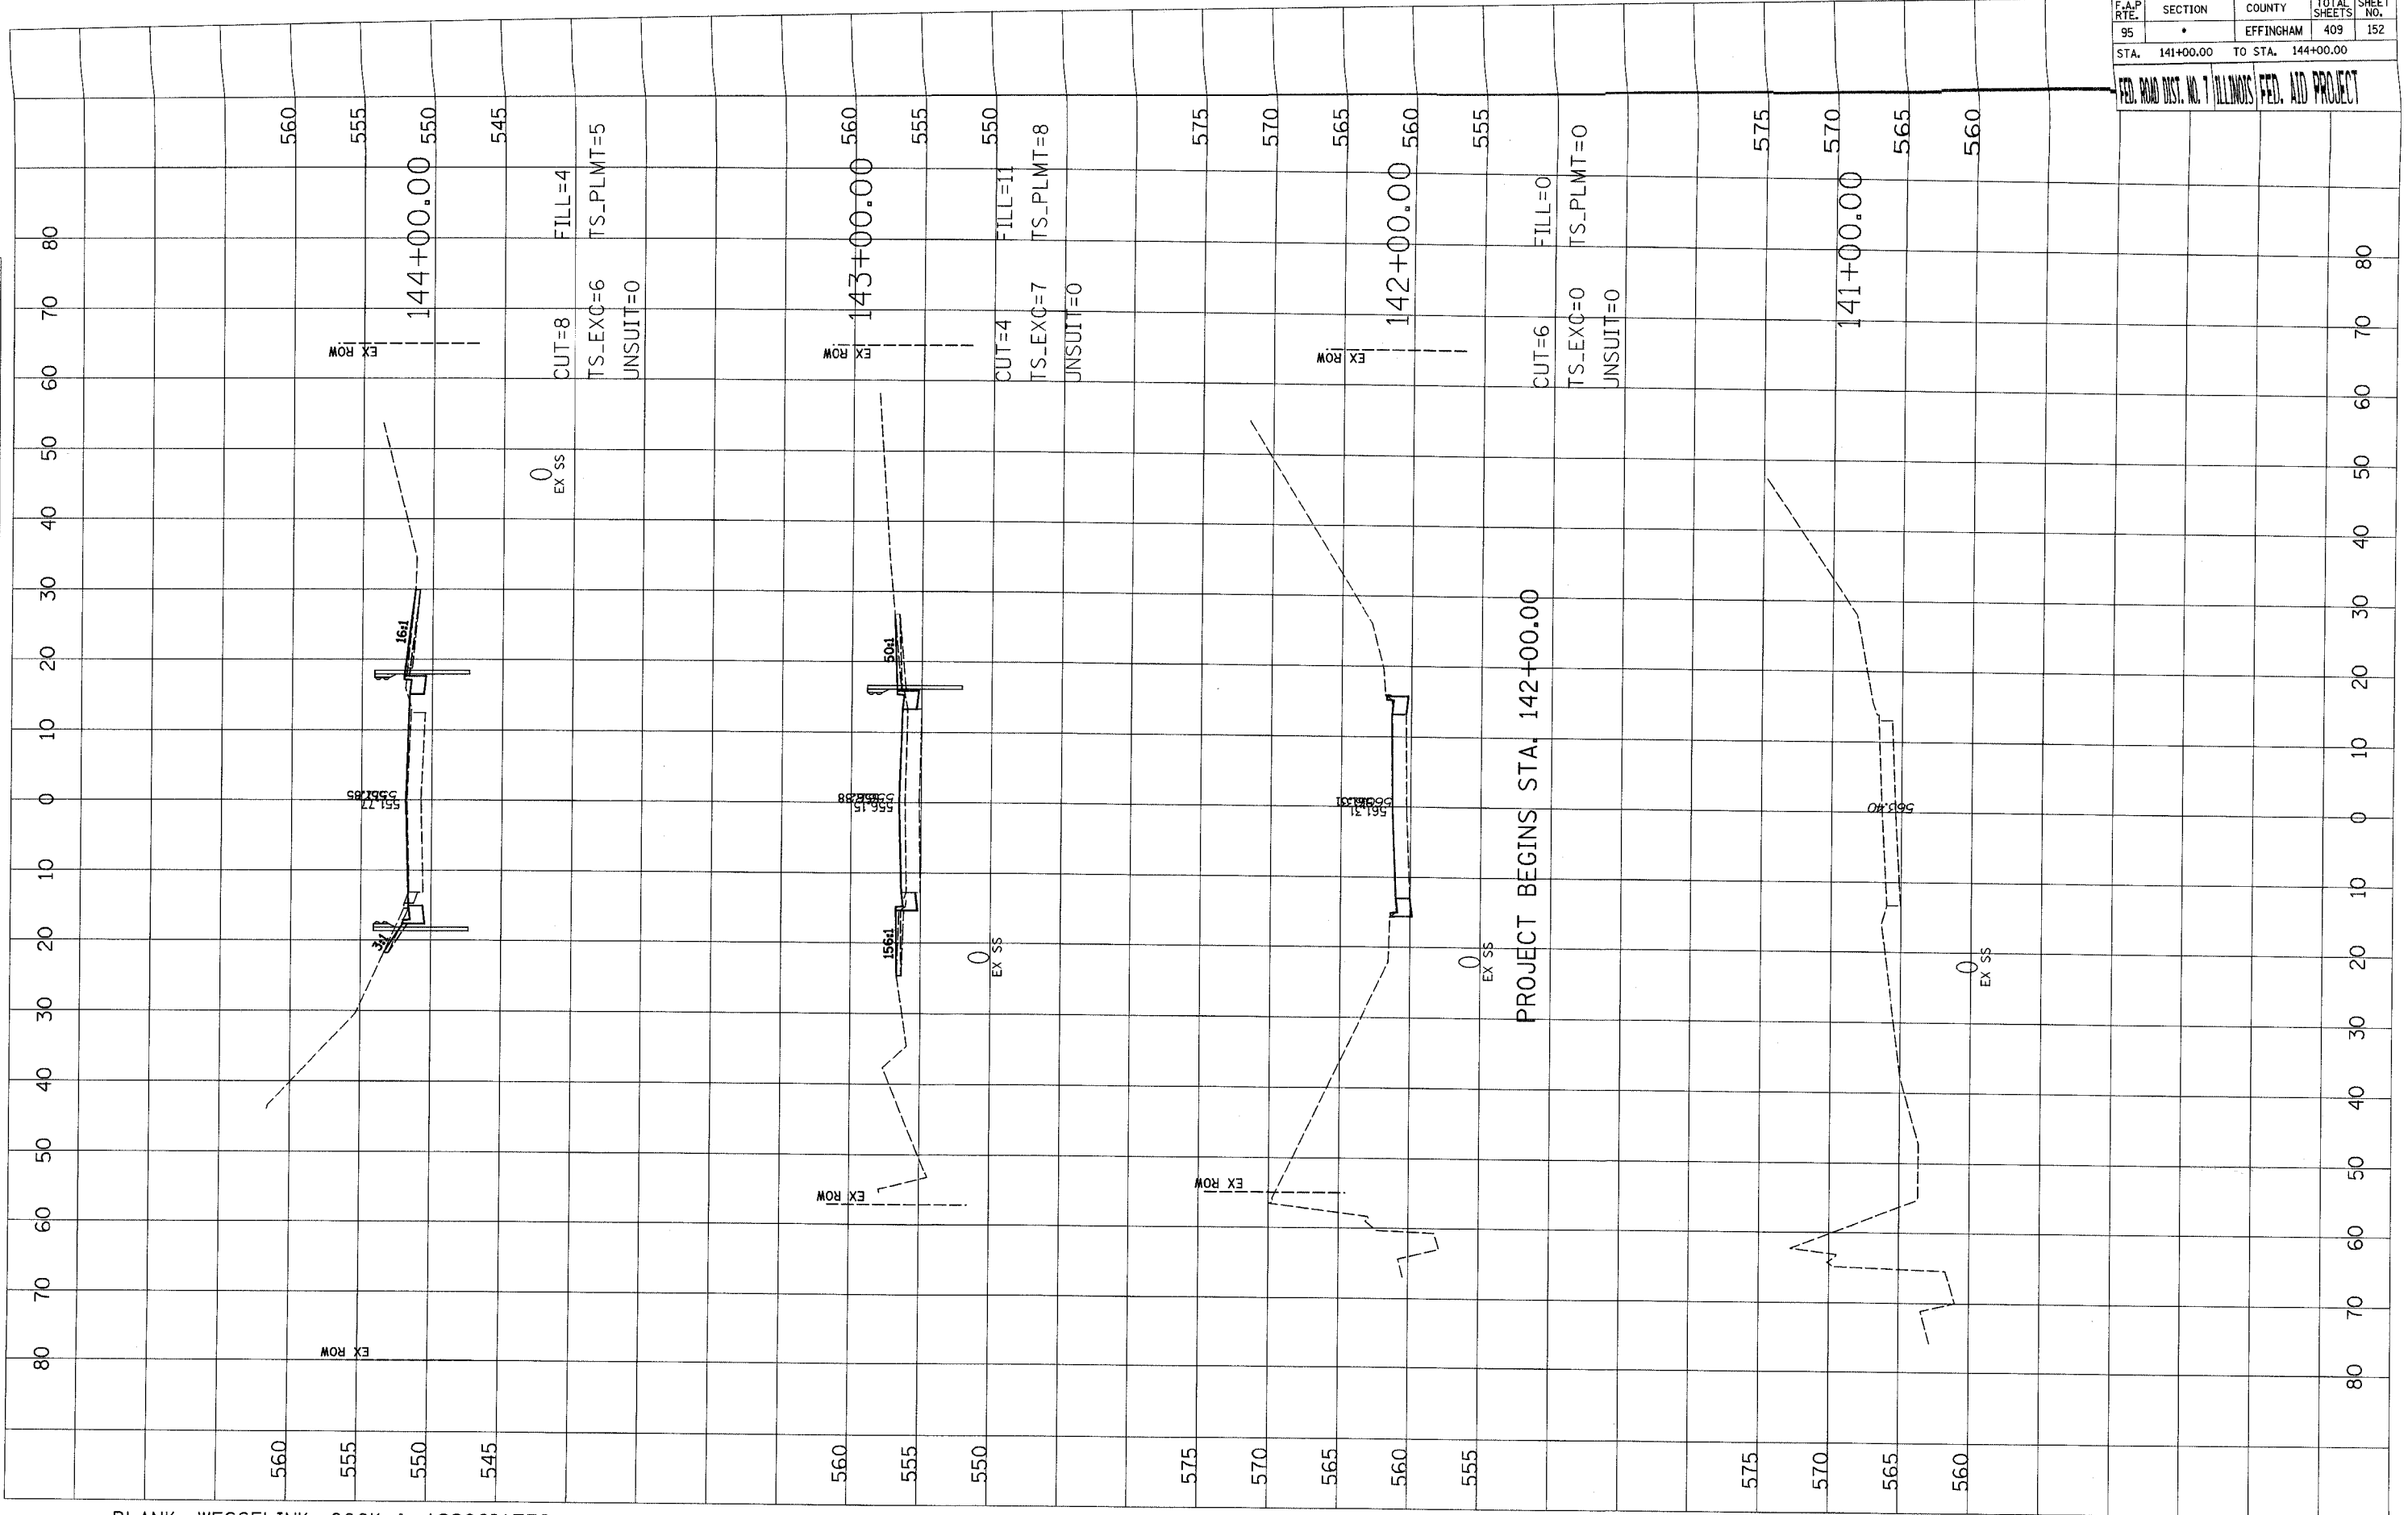

BY	DATE

FINAL SURVEY
 SURVEYED
 PLOTTED
 NOTE BOOK
 AREAS CHECKED

BY	DATE

ORIGINAL SURVEY
 SURVEYED
 PLOTTED
 NOTE BOOK
 AREAS CHECKED