


F.A.P. RTE.	SECTION	COUNTY	TOTAL SHEETS	SHEET NO.
95	•	EFFINGHAM	409	220
STA. 459+00.00		TO STA. 464+00.00		
FED. ROAD DIST. NO. 7		ILLINOIS FED. AID PROJECT		

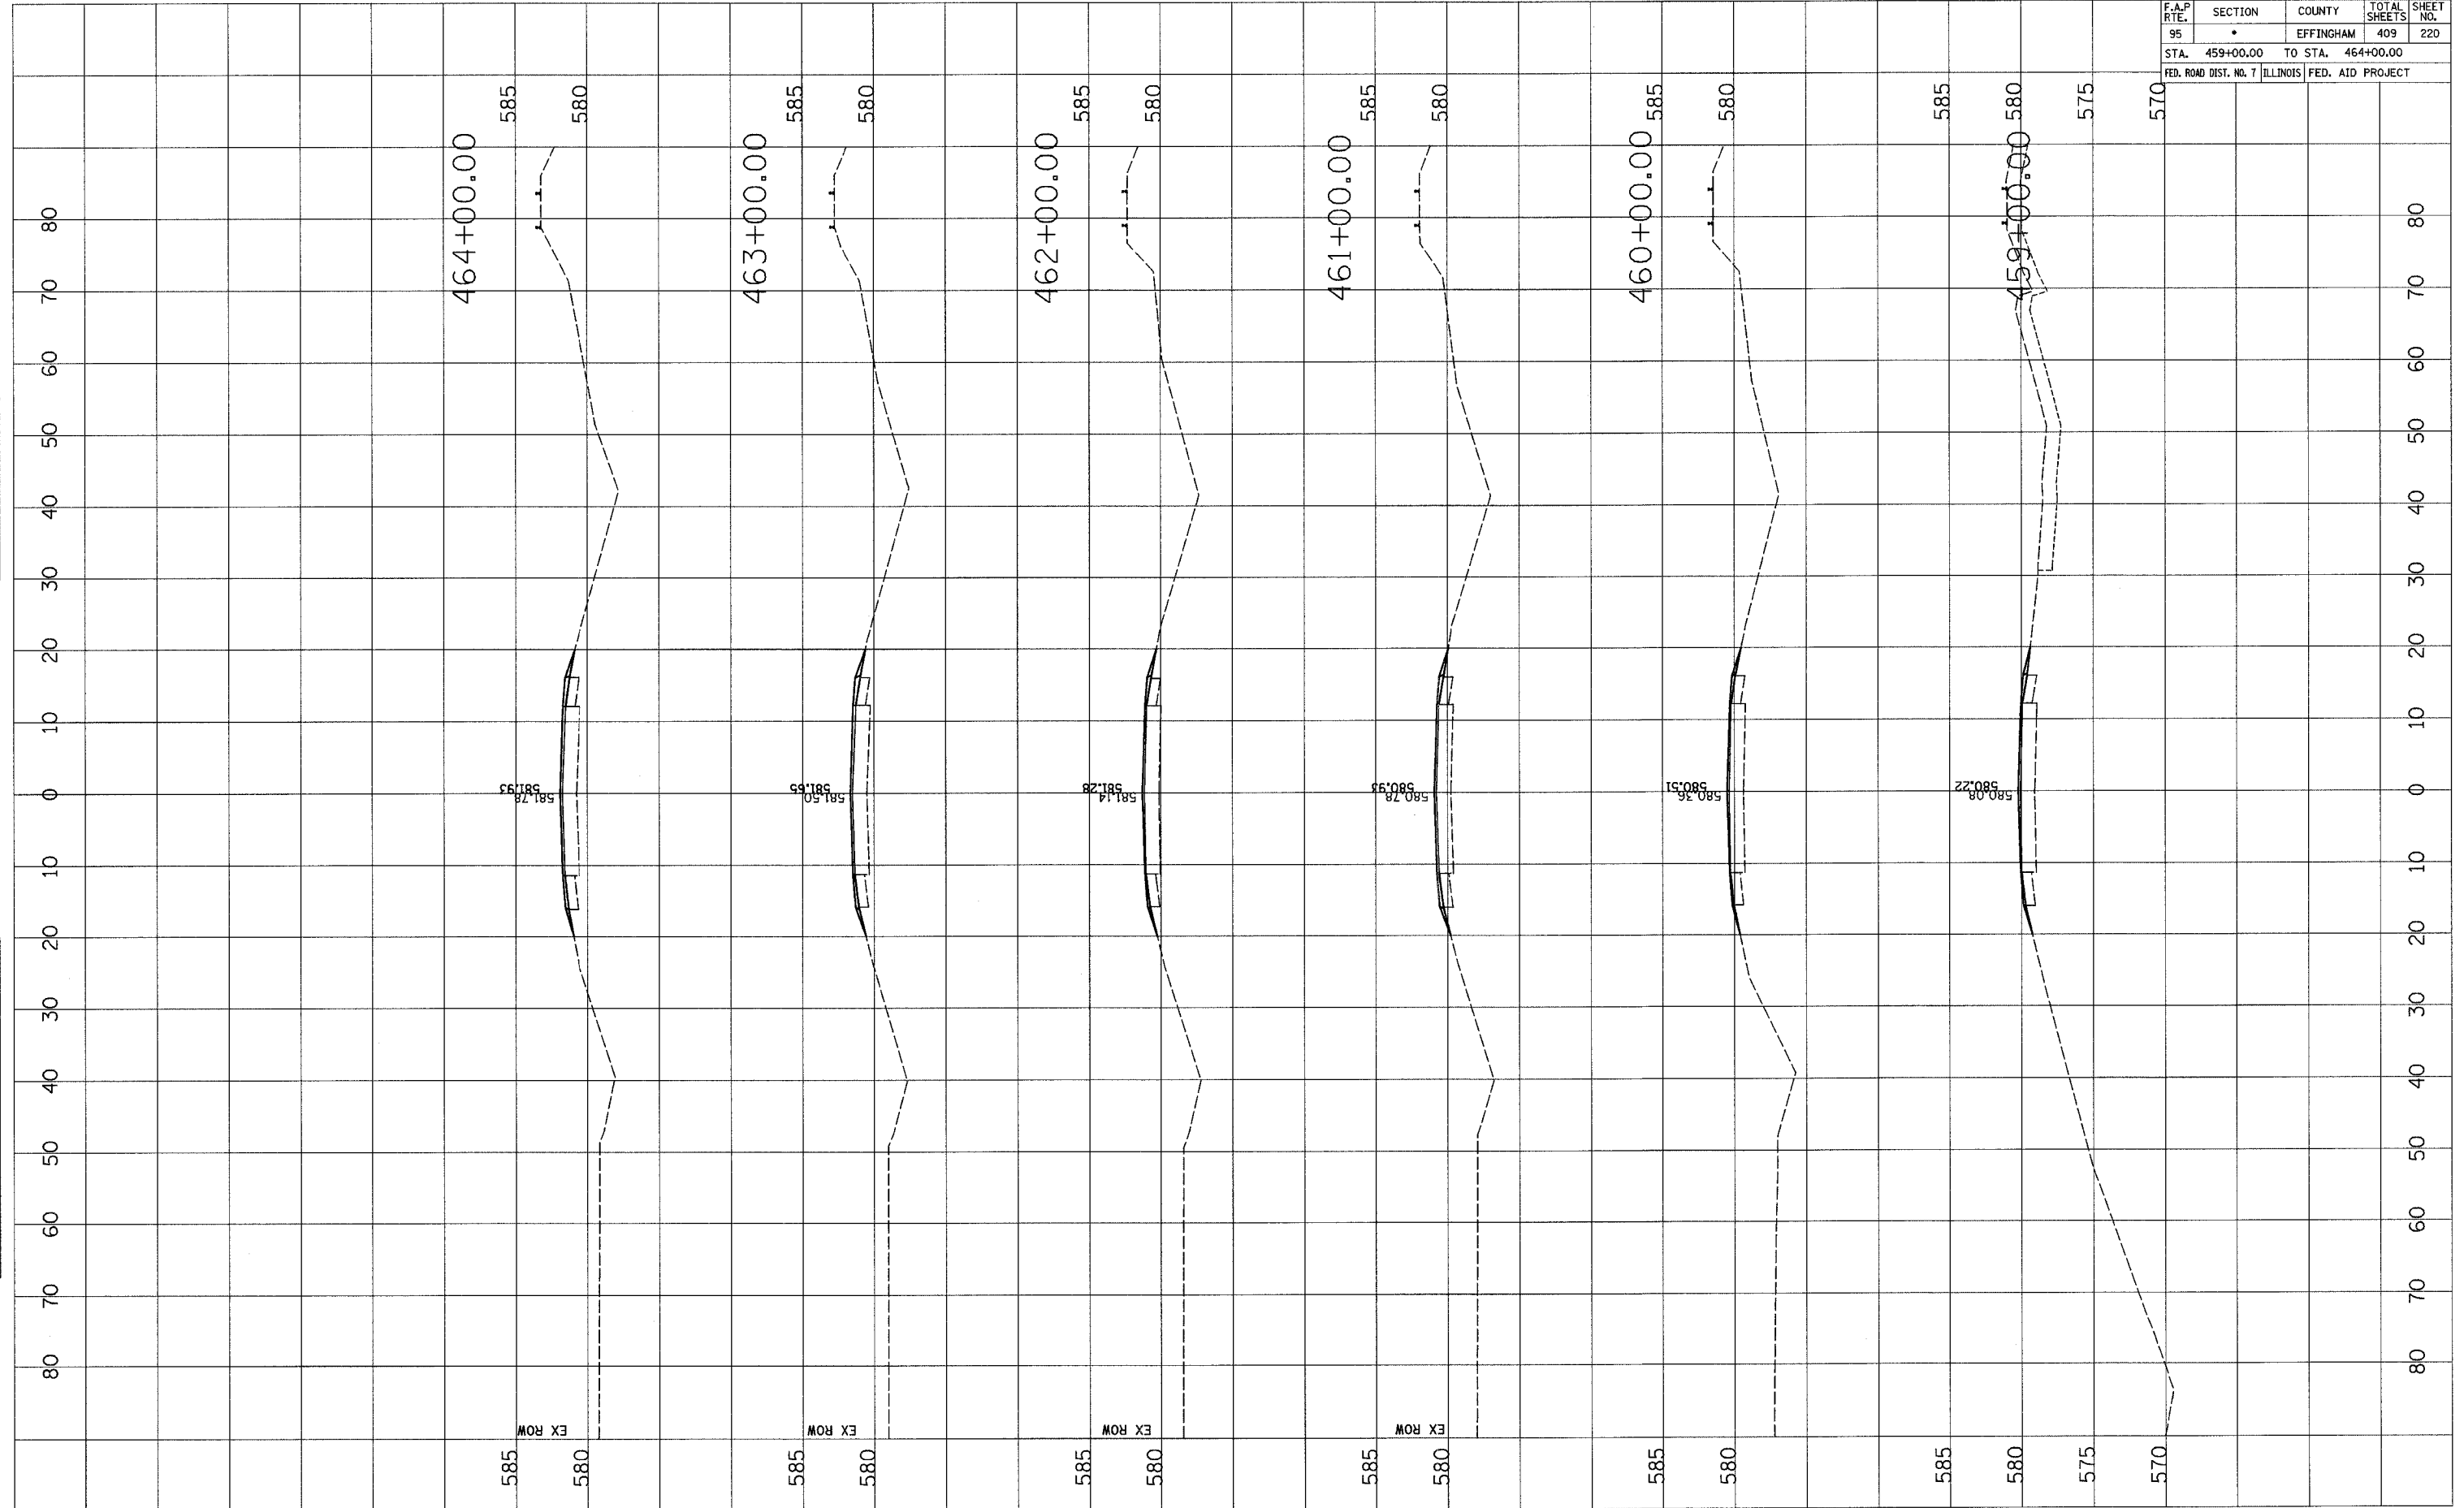

FINAL SURVEY
 SURVEYED _____ DATE _____
 PLOTTED _____
 NOTE BOOK NO. _____
 AREAS CHECKED _____

ORIGINAL SURVEY
 SURVEYED _____ DATE _____
 PLOTTED _____
 NOTE BOOK NO. _____
 AREAS CHECKED _____