


F.A.P. RTE.	SECTION	COUNTY	TOTAL SHEETS	SHEET NO.
95	*	EFFINGHAM	409	288
STA.		TO STA.		
FED. ROAD DIST. NO. 7		ILLINOIS FED. AID. PROJECT		

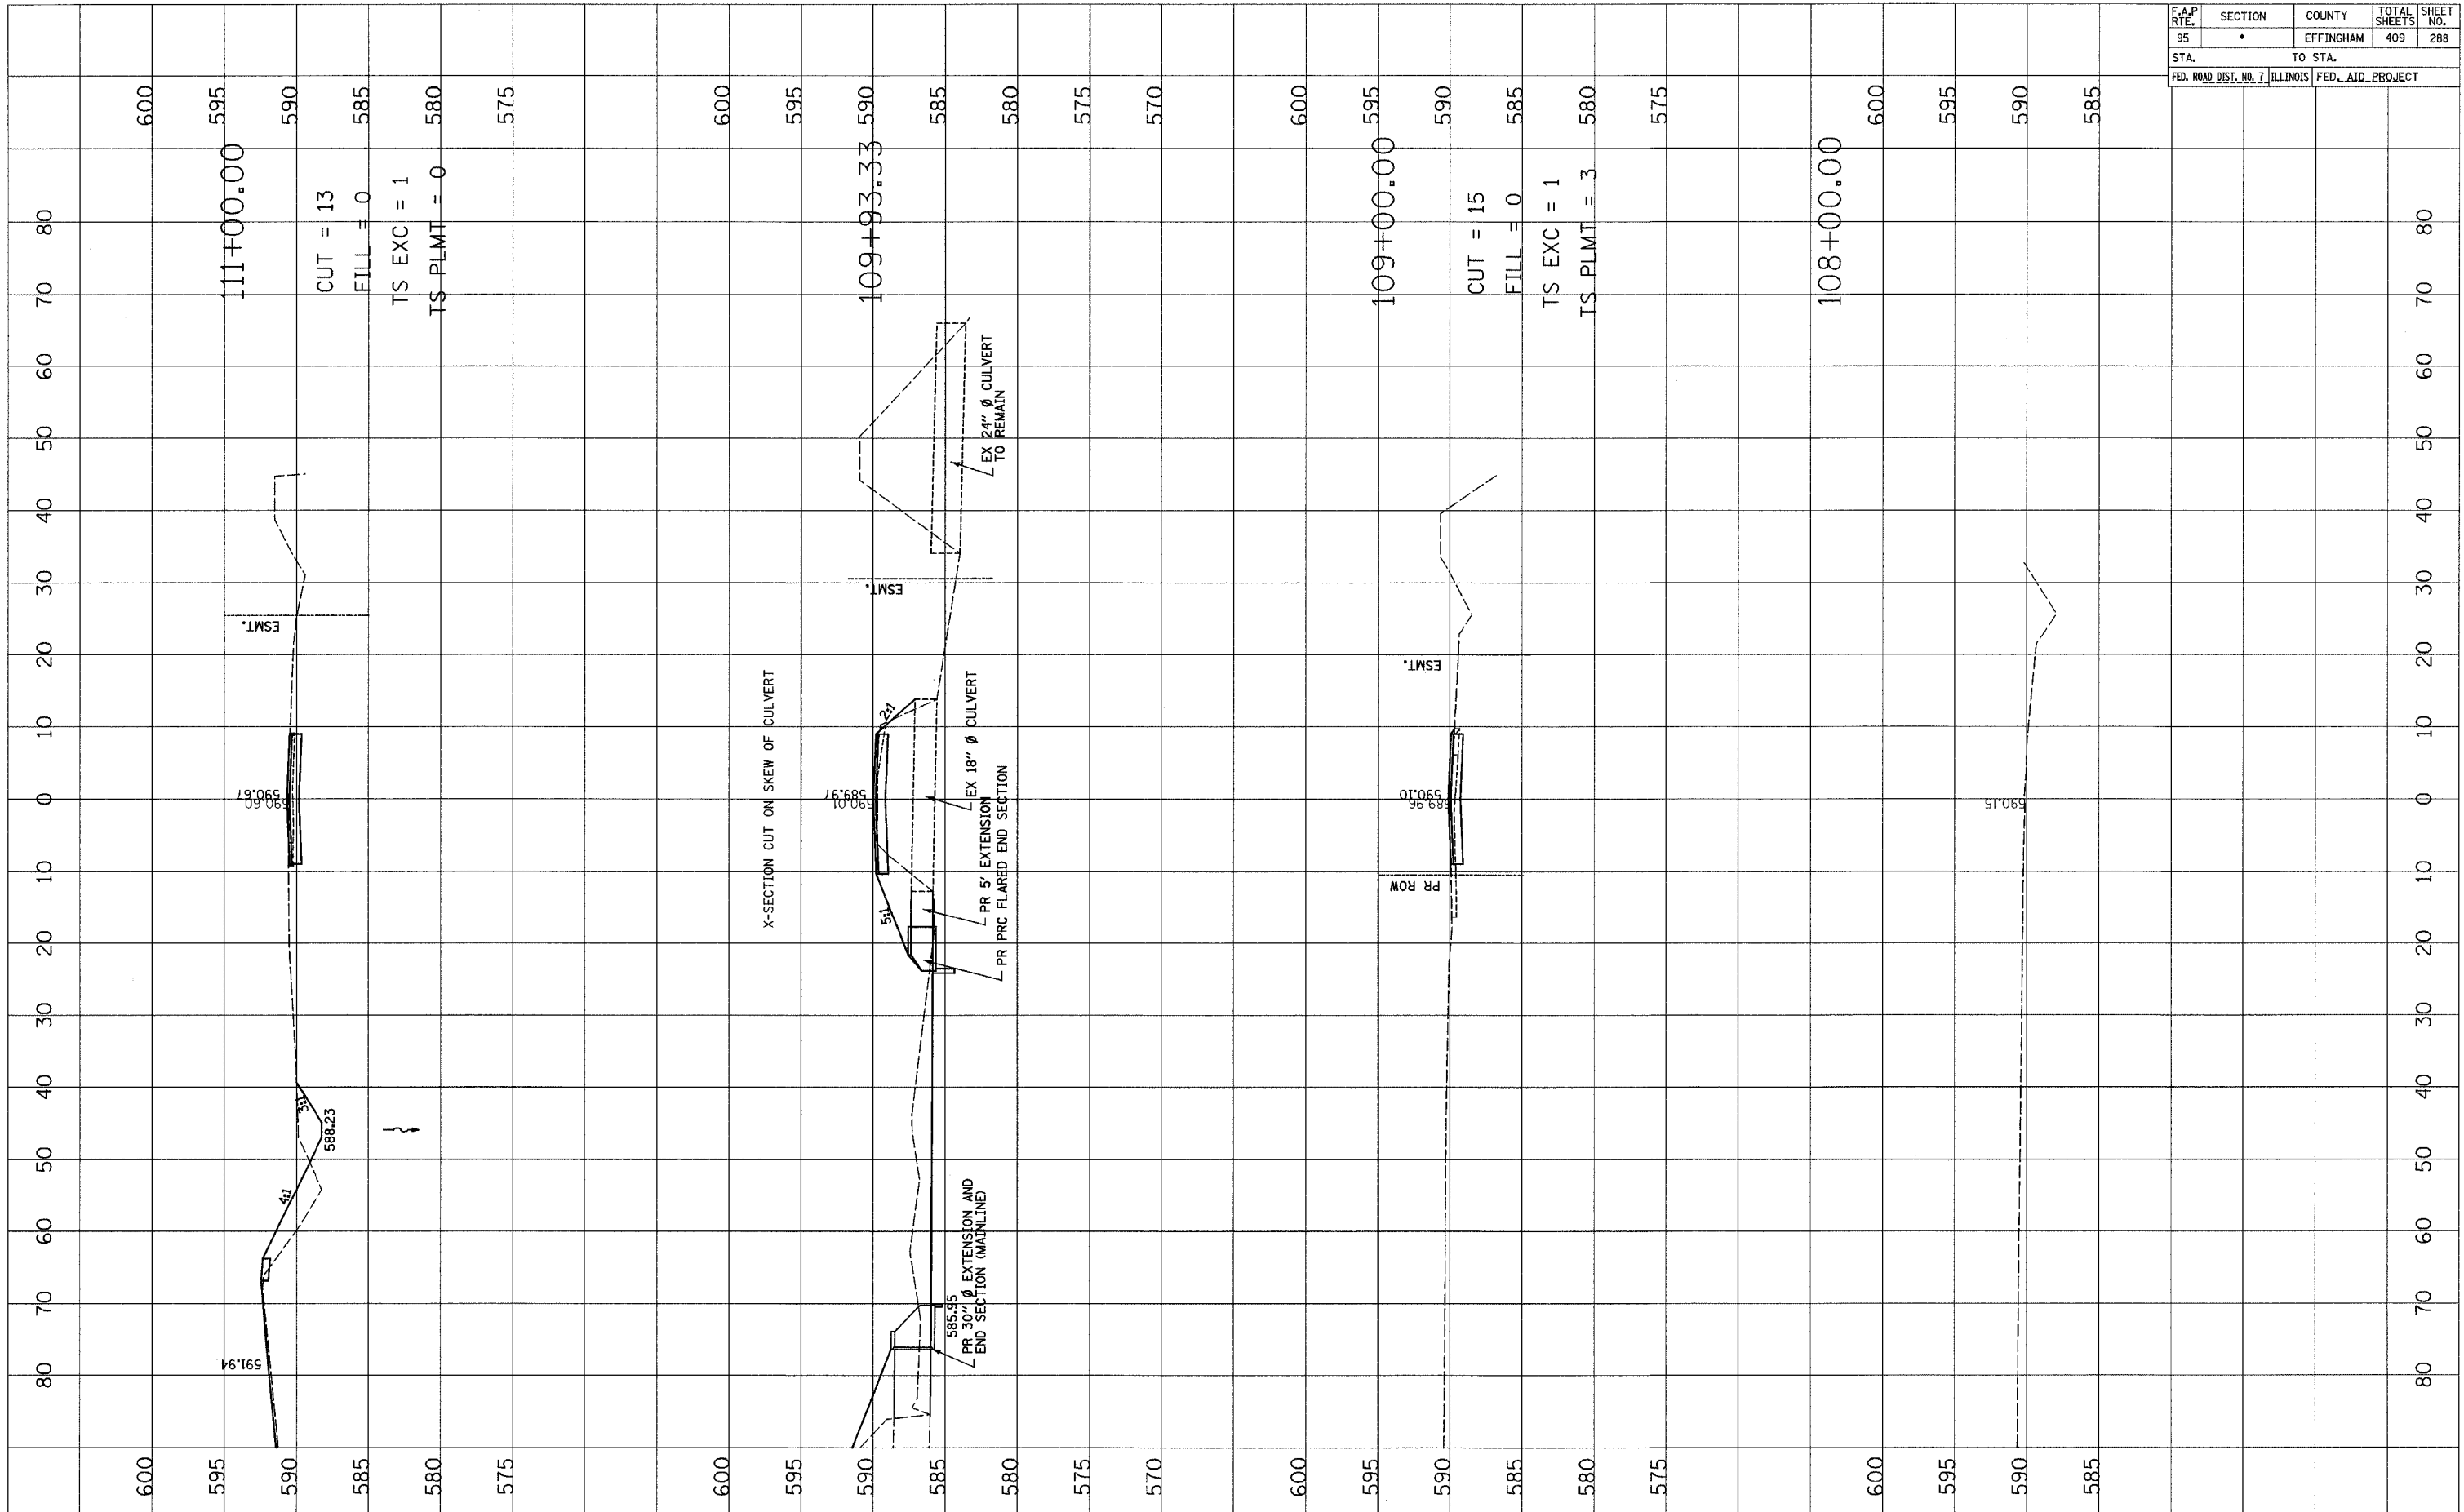

FINAL SURVEY	DESIGNED	DATE
NOTE BOOK	PLOTTED	
NO.	TEMPLATE	
	AREAS CHECKED	
	BY	

ORIGINAL SURVEY	DESIGNED	DATE
NOTE BOOK	PLOTTED	
NO.	TEMPLATE	
	AREAS CHECKED	
	BY	