


F.A.P. RTE.	SECTION	COUNTY	TOTAL SHEETS	SHEET NO.
95	*	EFFINGHAM	409	301

STA. _____ TO STA. _____
 FED. ROAD DIST. NO. 7 ILLINOIS FED. AID PROJECT

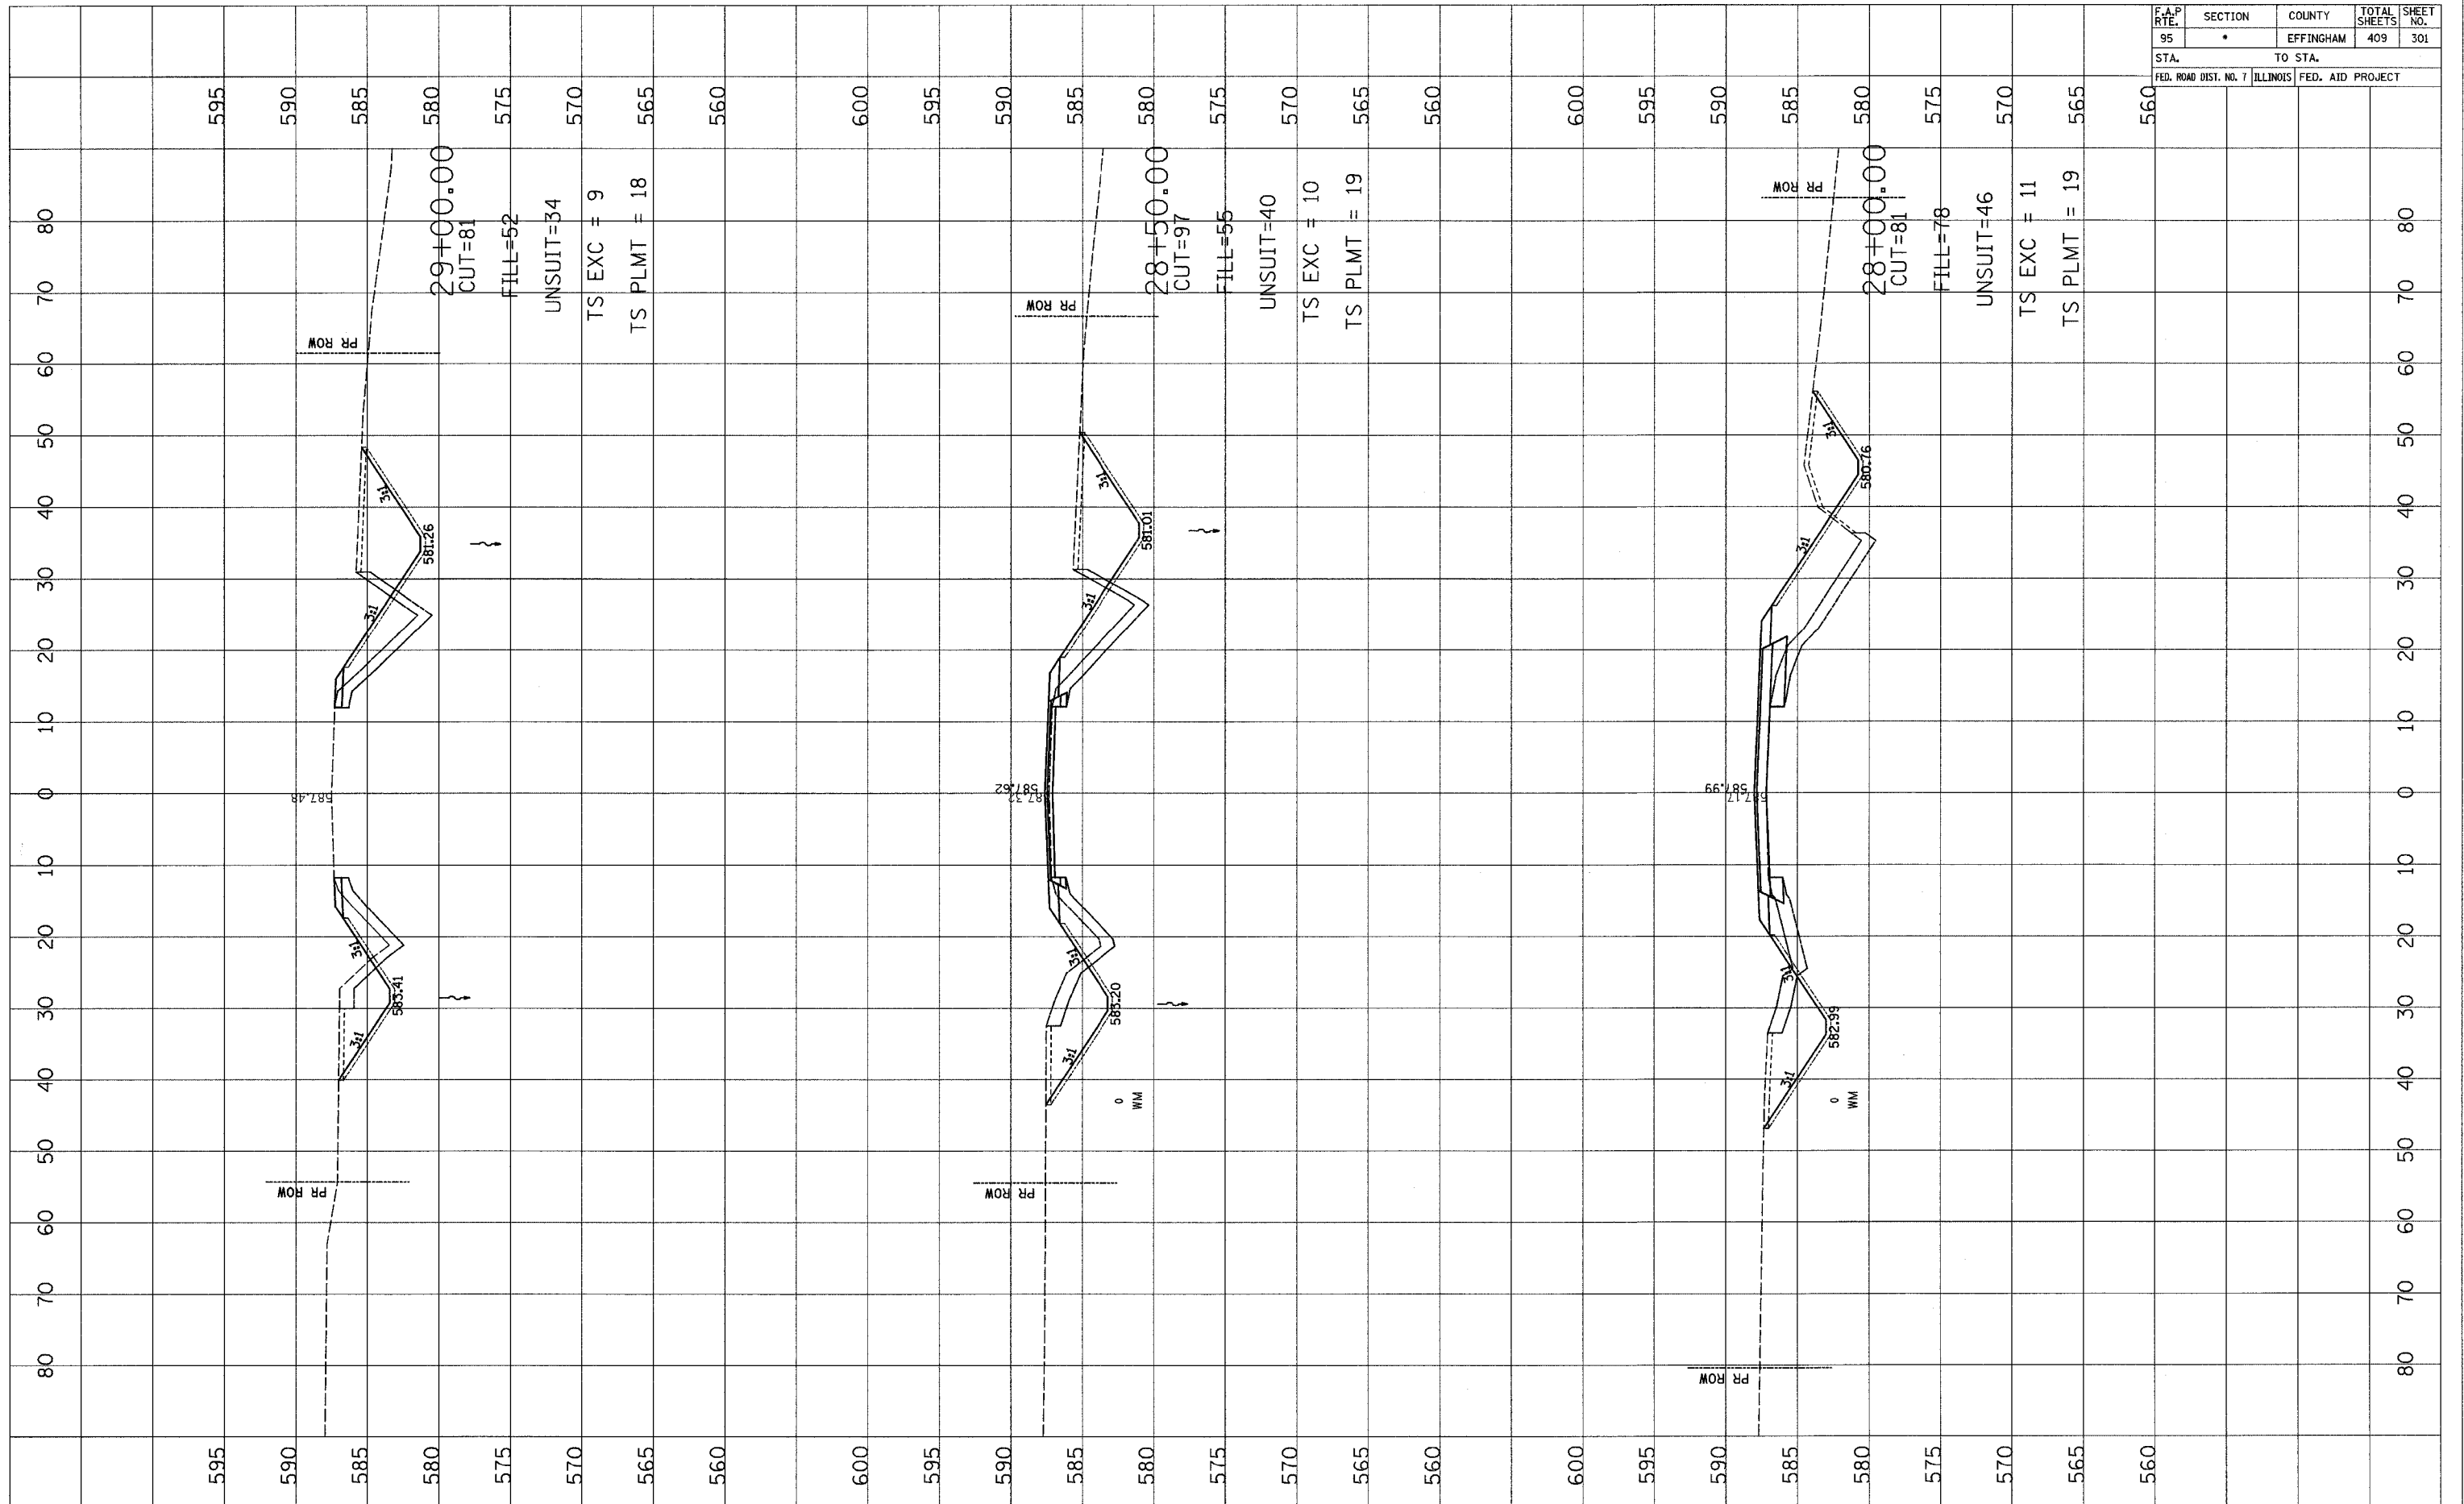

DATE	BY

FINAL SURVEY
 CHECKED
 PLOTTED
 TEMPLATE
 NOTE BOOK
 AREAS CHECKED

DATE	BY

ORIGINAL SURVEY
 CHECKED
 PLOTTED
 TEMPLATE
 NOTE BOOK
 AREAS CHECKED