


F.A.P. RTE.	SECTION	COUNTY	TOTAL SHEETS	SHEET NO.
95	•	EFFINGHAM	409	315
STA.		TO STA.		
FED. ROAD DIST. NO. 7		ILLINOIS FED. AID PROJECT		

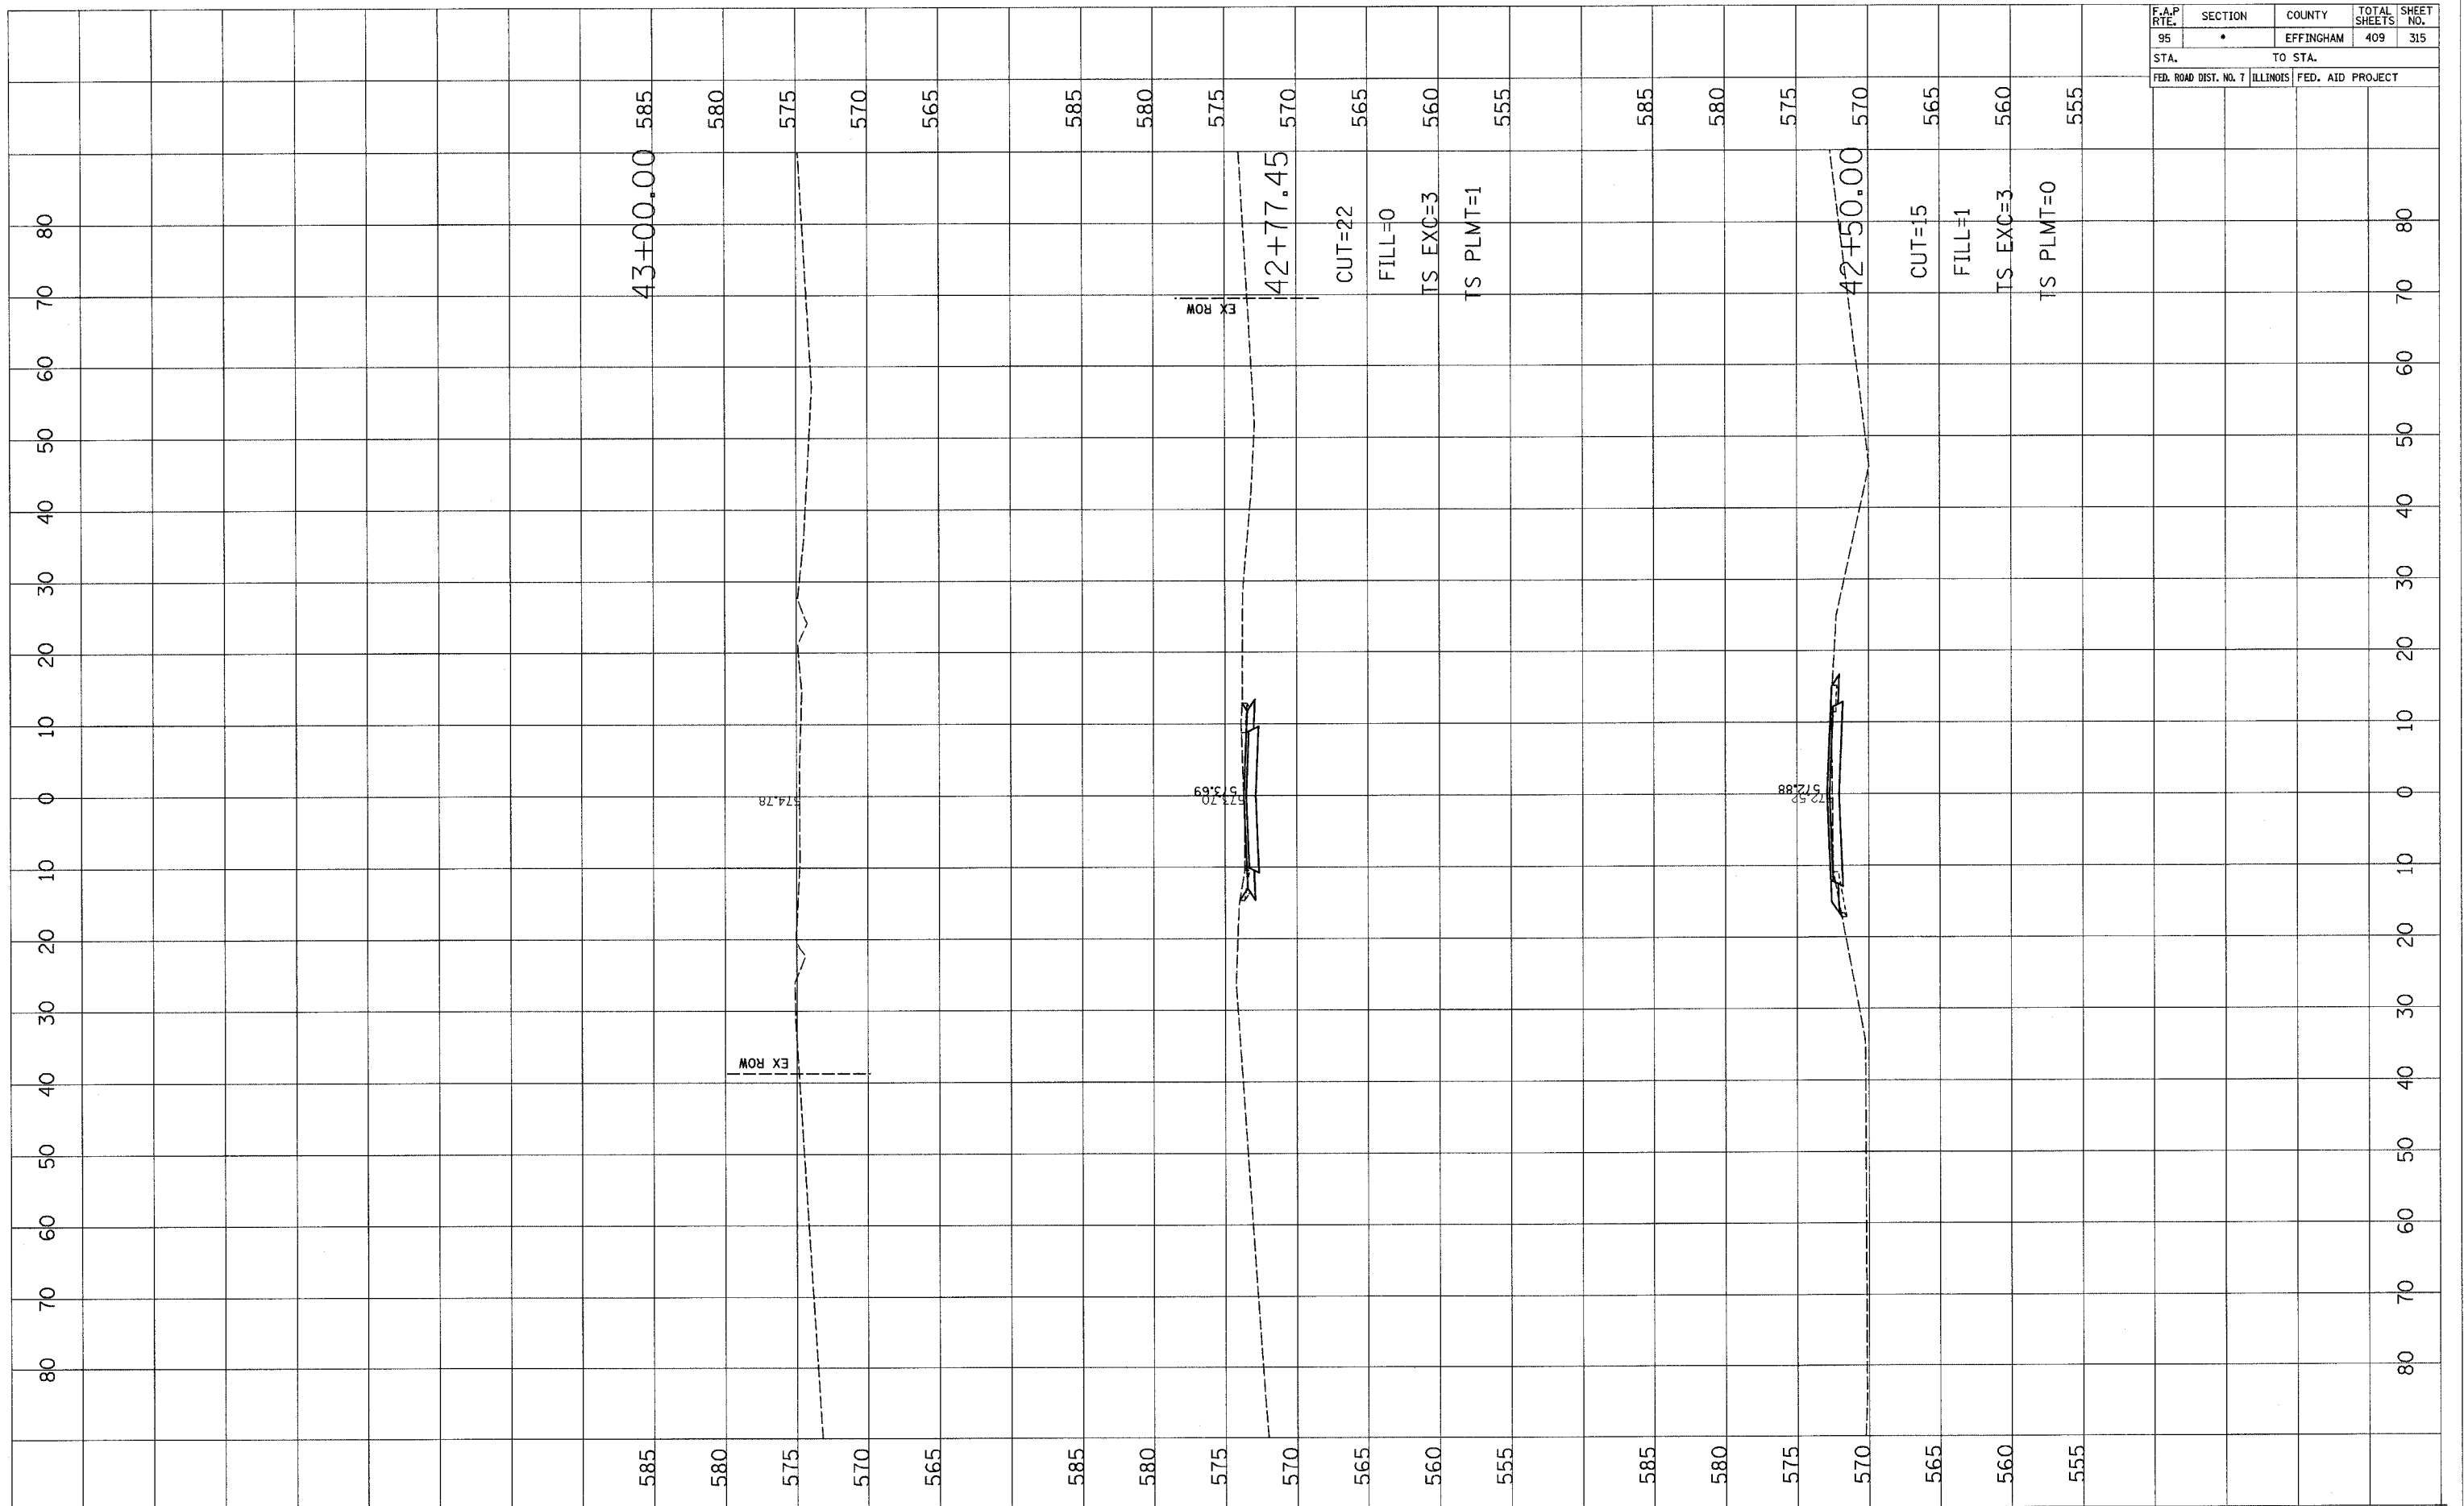

DATE	BY

FINAL SURVEY NOTE BOOK NO. _____

SURVEYED _____
 PLOTTED _____
 TEMPLATE _____
 AREAS CHECKED _____

DATE	BY

ORIGINAL SURVEY NOTE BOOK NO. _____

SURVEYED _____
 PLOTTED _____
 TEMPLATE _____
 AREAS CHECKED _____