


F.A.P. RTE.	SECTION	COUNTY	TOTAL SHEETS	SHEET NO.
95	*	EFFINGHAM	409	394
FED. ROAD DIST. NO. 7		ILLINOIS	FED. AID PROJECT	
* (6,7)Y, RS-1, 6B-1, 7B-1 & 7BR-2				
CONTRACT NO. 94356				

T 8 N R 7 E 3rd PM ST. FRANCIS TWP

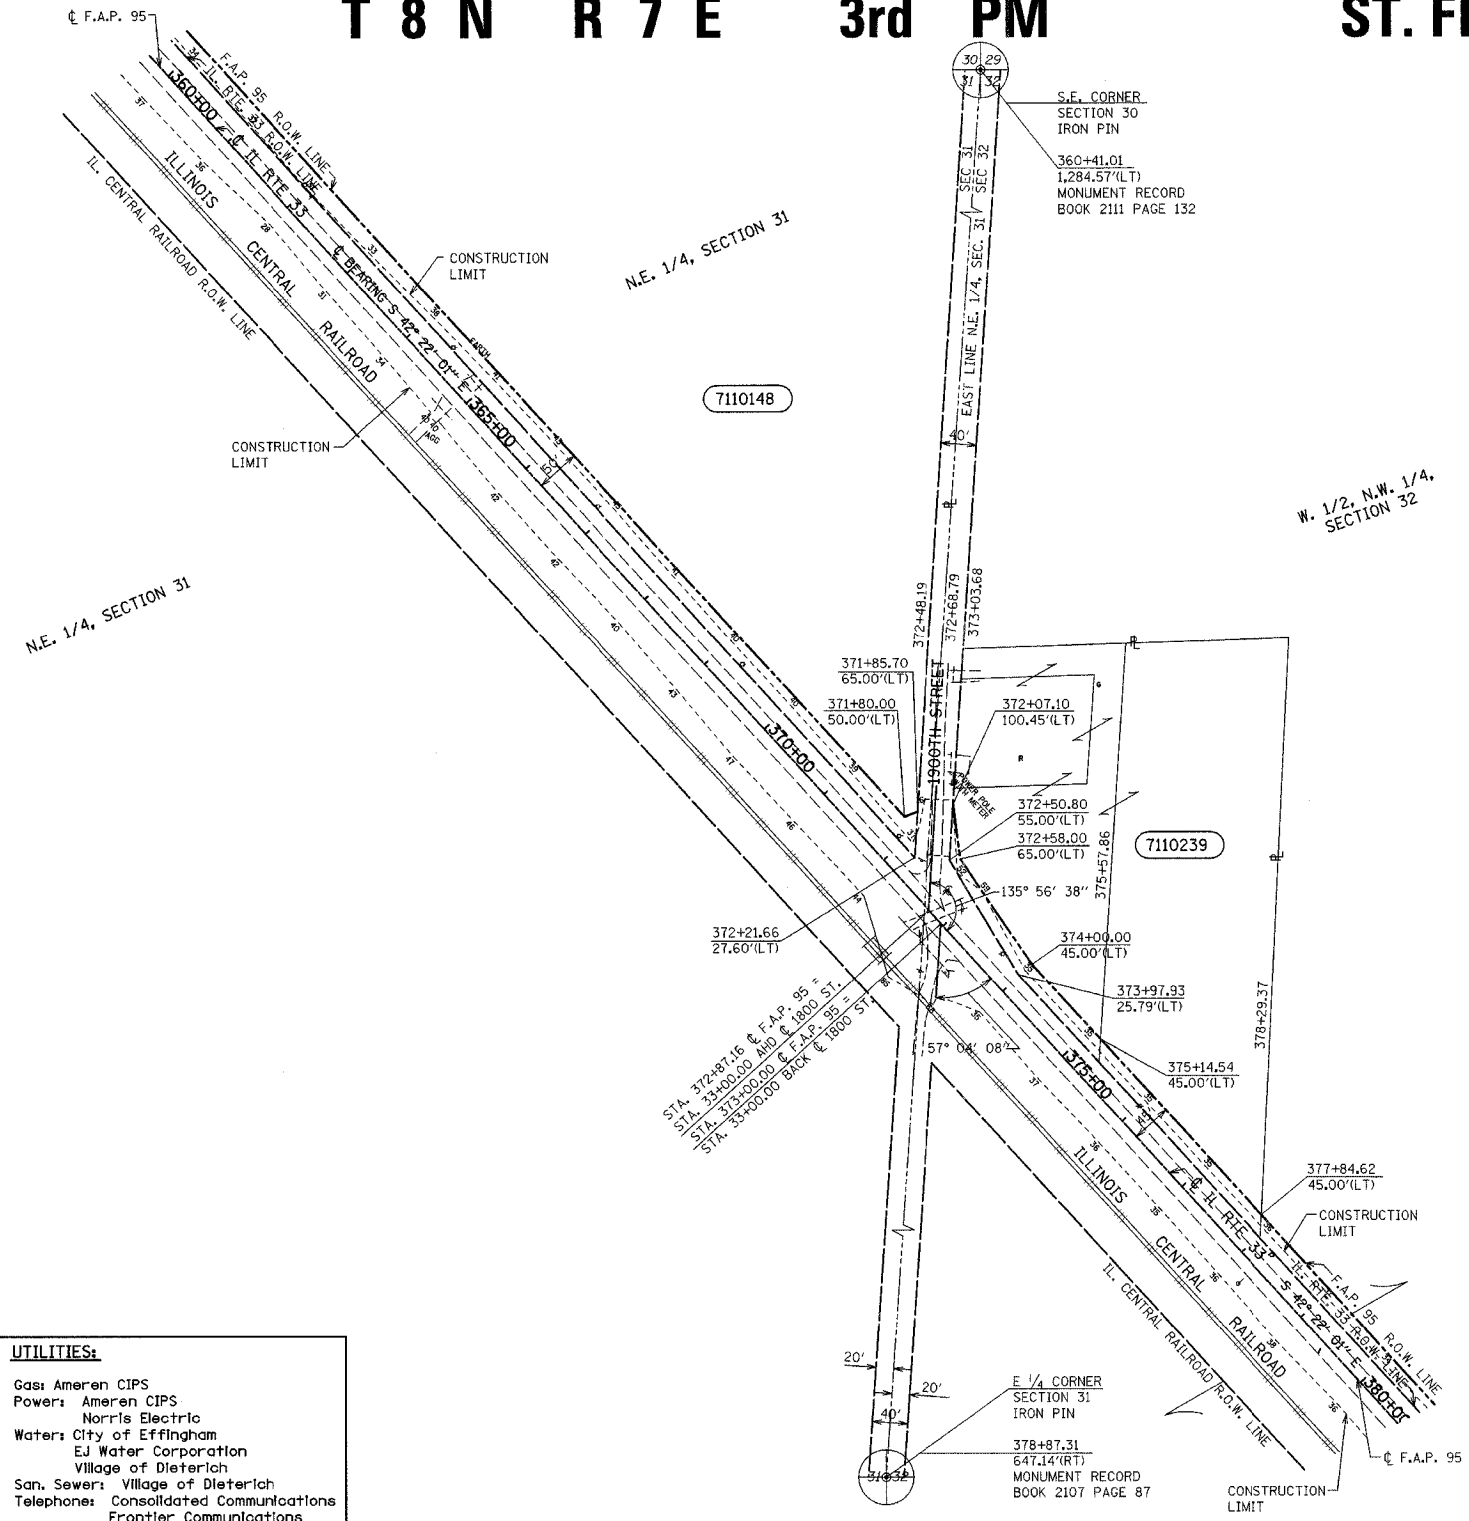

•DGN-SPEC•
•DATE•

DRAWN BY _____
WRITTEN BY _____
CHECKED BY _____
INSPECTED BY _____

UTILITIES:

Gas: Ameron CIPS
 Power: Ameron CIPS
 Norris Electric
 Water: City of Effingham
 E.J. Water Corporation
 Village of Dieterich
 San. Sewer: Village of Dieterich
 Telephone: Consolidated Communications
 Frontier Communications
 Montrose Mutual
 CATV: Clear Vision Systems Inc.
 Pipelines: Trunkline Gas
 Marathon Pipeline

(R) RECORDED DISTANCE
 ● - IRON PIN
 ○ - IRON PIPE
 ▣ - NAIL

PARCEL	OWNER	ADD	EXIST	EASEMENT	REM	INST	MICROFLM	DATE	BOOK	PAGE	AREA	SOLD
7110148	Gertrude C. Kreke Trust et al	29,209			31,580 AC							
7110149	Dale K., John L., and Gary L. Esker	14,509			71,811 AC							
7110239	Irvin R. & Joleen Hoene	10,111			3,812 AC							

NOTE: ALL BEARINGS ARE REFERENCED TO THE ILLINOIS STATE PLANE COORDINATE SYSTEM EAST ZONE DATUM OF 1983.

RIGHT OF WAY PLANS
FAP ROUTE 95
 PROJECT SECTION (5,6,7) Y, RS-1
 STATION 361+00 TO
 STATION 379+00
 COUNTY EFFINGHAM
 SCALE 1"=100' SHEET 12 OF 27

JOB NO. R-97-010-01 CONTRACT NO 94356

NOTE: ALL AREAS ARE IN SQUARE FEET UNLESS OTHERWISE NOTED.

NOTE: TEMPORARY EASEMENTS ARE NEEDED AS A WORK AREA