


T 7 N R 7 E 3rd PM BISHOP TWP

F.A.P. RTE.	SECTION	COUNTY	TOTAL SHEETS	SHEET NO.
95	*	EFFINGHAM	409	401
FED. ROAD DIST. NO. 7		ILLINOIS	FED. AID PROJECT	
• (6,7)Y, RS-1, 6B-1, 7B-1 & 7BR-2				
CONTRACT NO. 94356				

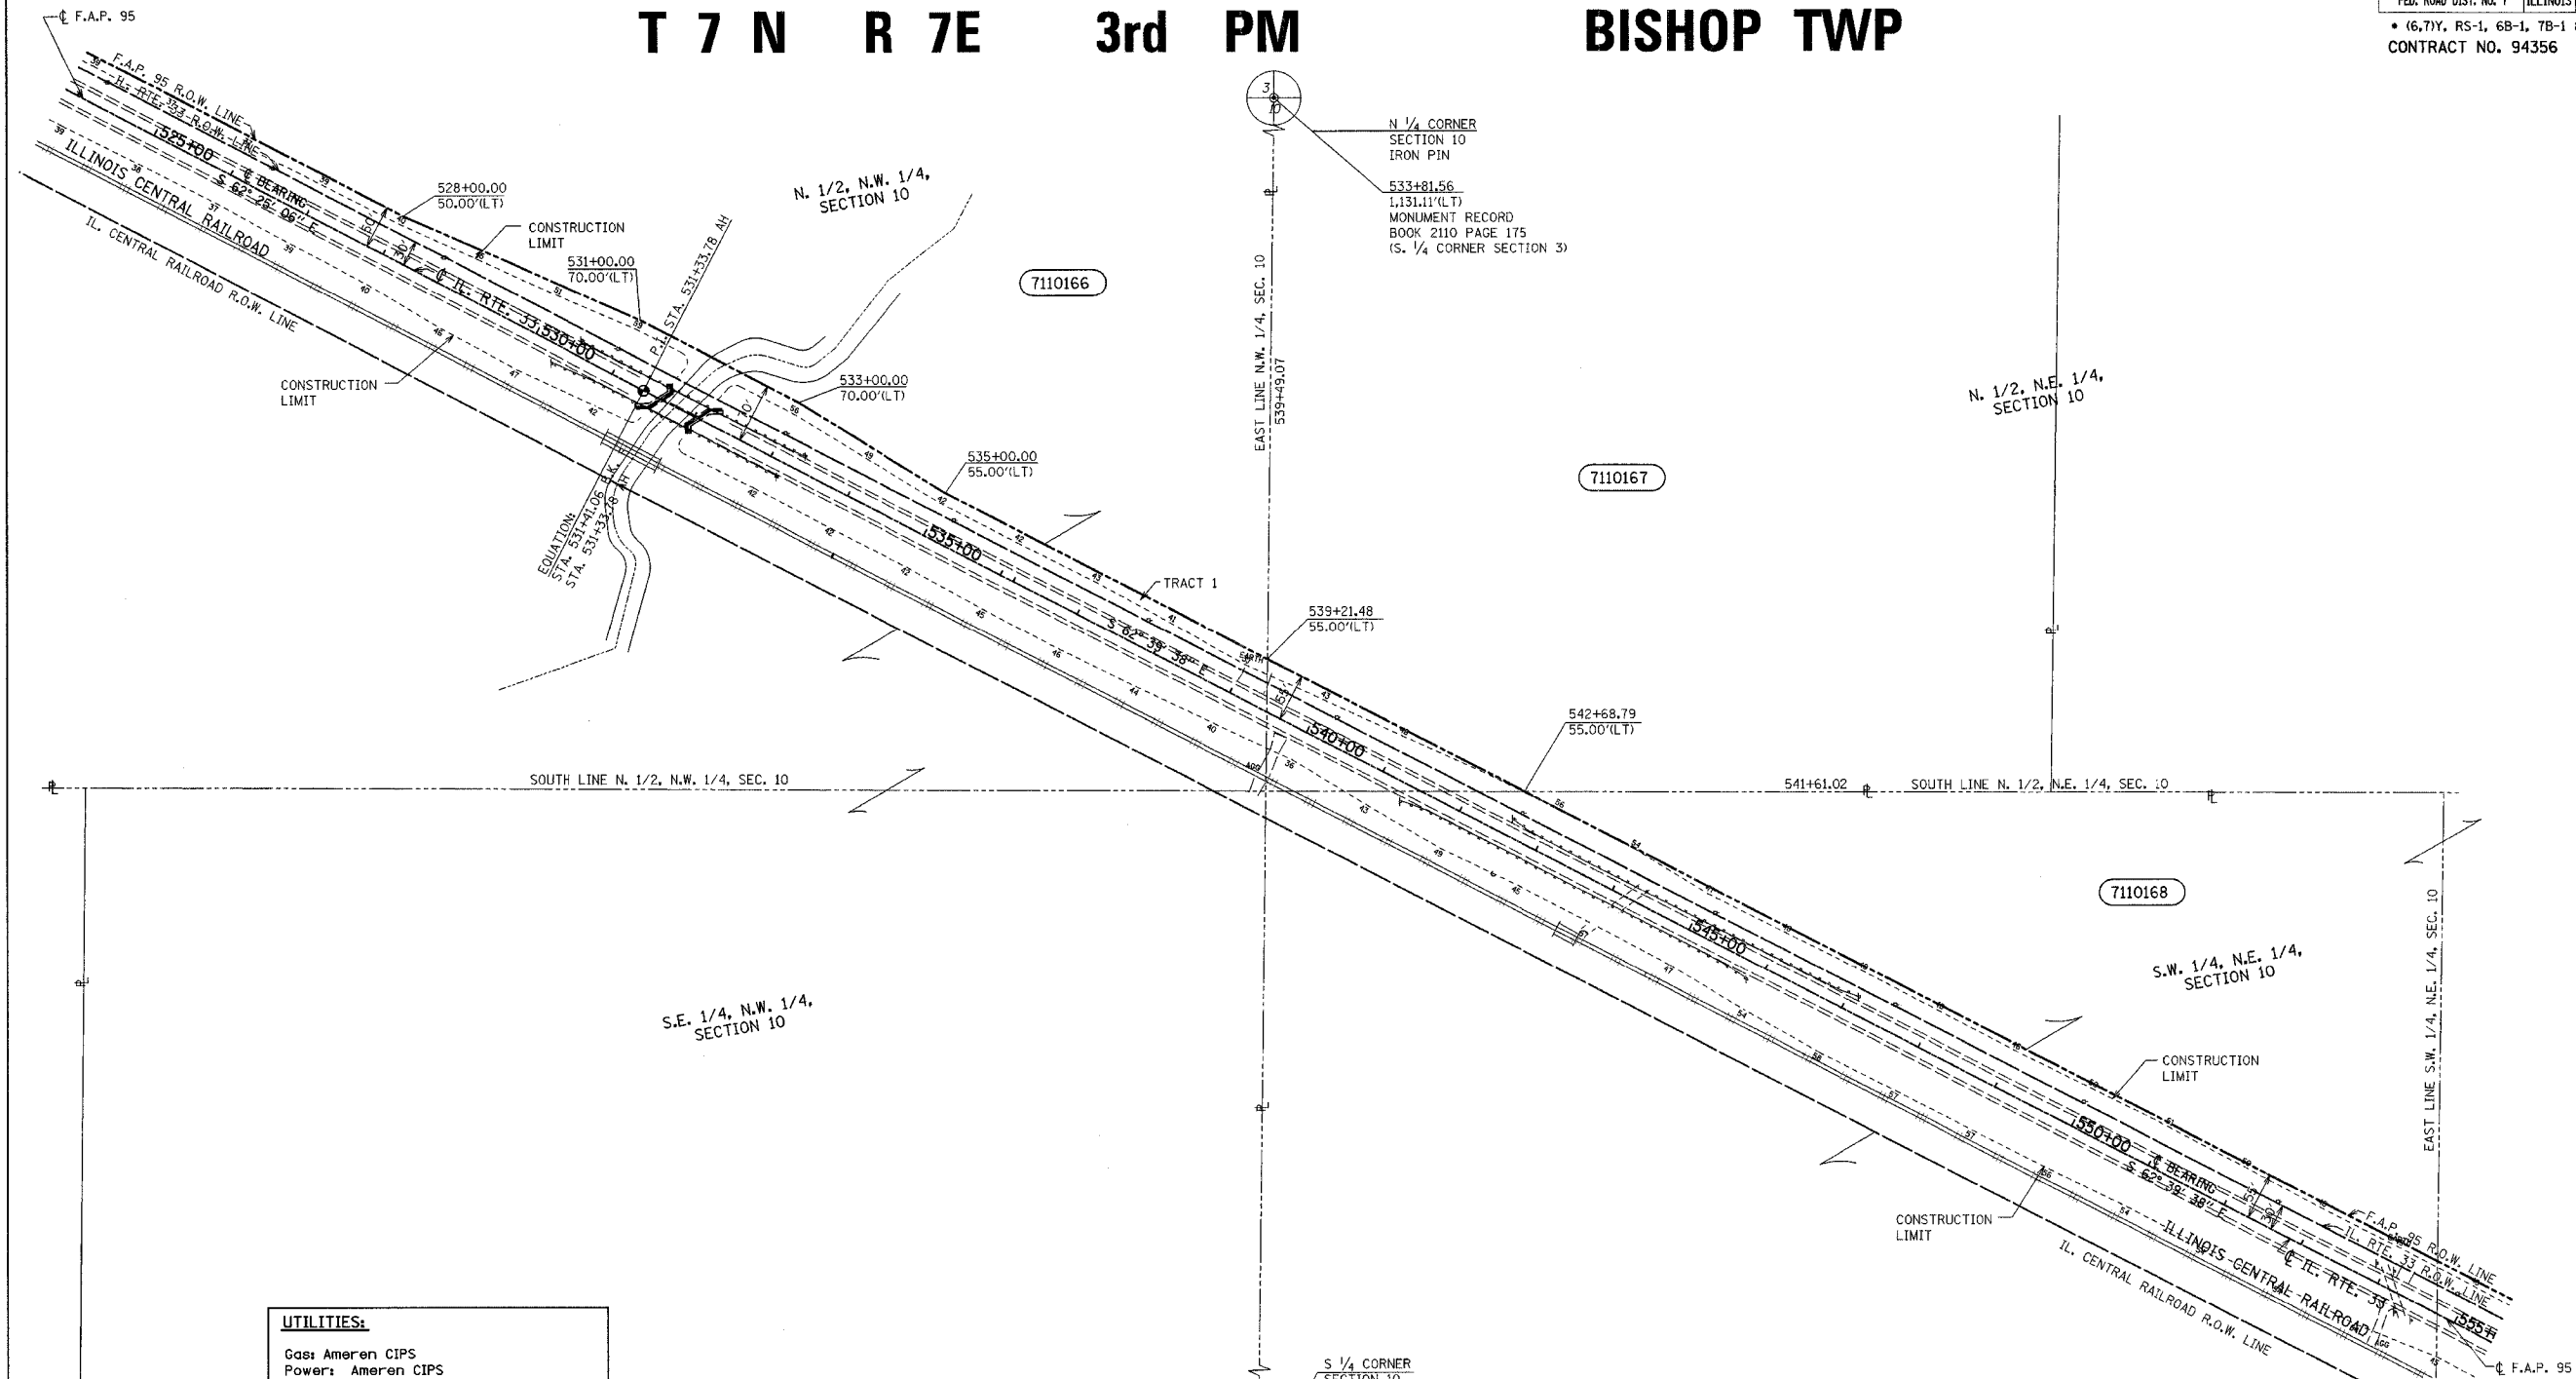

•DGN-SPEC•
•DATE•



UTILITIES:

Gas: Ameren CIPS
 Power: Ameren CIPS
 Norris Electric
 Water: City of Effingham
 EJ Water Corporation
 Village of Dieterich
 San. Sewer: Village of Dieterich
 Telephone: Consolidated Communications
 Frontier Communications
 Montrose Mutual
 CATV: Clear Vision Systems Inc.
 Pipeline: Trunkline Gas
 Marathon Pipeline

PARCEL	OWNER	ADD	EXIST	EASEMENT	REM	INST	MICROFLM	DATE	BOOK	PAGE	AREA	SOLD
7110166	Cletus A. and Agnes C. Brummer	77,019		6,277	158,417 AC							
7110167	James, Nancy, Larry and Rose Ann Westendorf	7,914			27,472 AC							
7110168	Hartke Farms, Inc.	68,608		544	240,940 AC							

NOTE: ALL BEARINGS ARE REFERENCED TO THE ILLINOIS STATE PLANE COORDINATE SYSTEM EAST ZONE DATUM OF 1983.

NOTE: TEMPORARY EASEMENTS ARE NEEDED AS A WORK AREA

NOTE: ALL AREAS ARE IN SQUARE FEET UNLESS OTHERWISE NOTED.

RIGHT OF WAY PLANS
FAP ROUTE 95
 PROJECT SECTION (5,6,7) Y RS-1
 STATION 525+00 TO
 STATION 554+00
 COUNTY EFFINGHAM
 SCALE 1"=100' SHEET 19 OF 27

DRAWN BY KMS.
 CHECKED BY T.P.P.
 INSPECTED BY T.P.P.

(R) RECORDED DISTANCE
 ● - IRON PIN
 ○ - IRON PIPE
 ⊞ - NAIL

JOB NO. R-97-010-01 CONTRACT NO 94356