


T 7 N R 7 E 3rd PM

BISHOP TWP

F.A.P. RTE.	SECTION	COUNTY	TOTAL SHEETS	SHEET NO.
95	*	EFFINGHAM	409	403
FED. ROAD DIST. NO. 7		ILLINOIS	FED. AID PROJECT	
* (6,7)Y, RS-1, 6B-1, 7B-1 & 7BR-2				
CONTRACT NO. 94356				



•DGN-SPEC•  
•DATE•

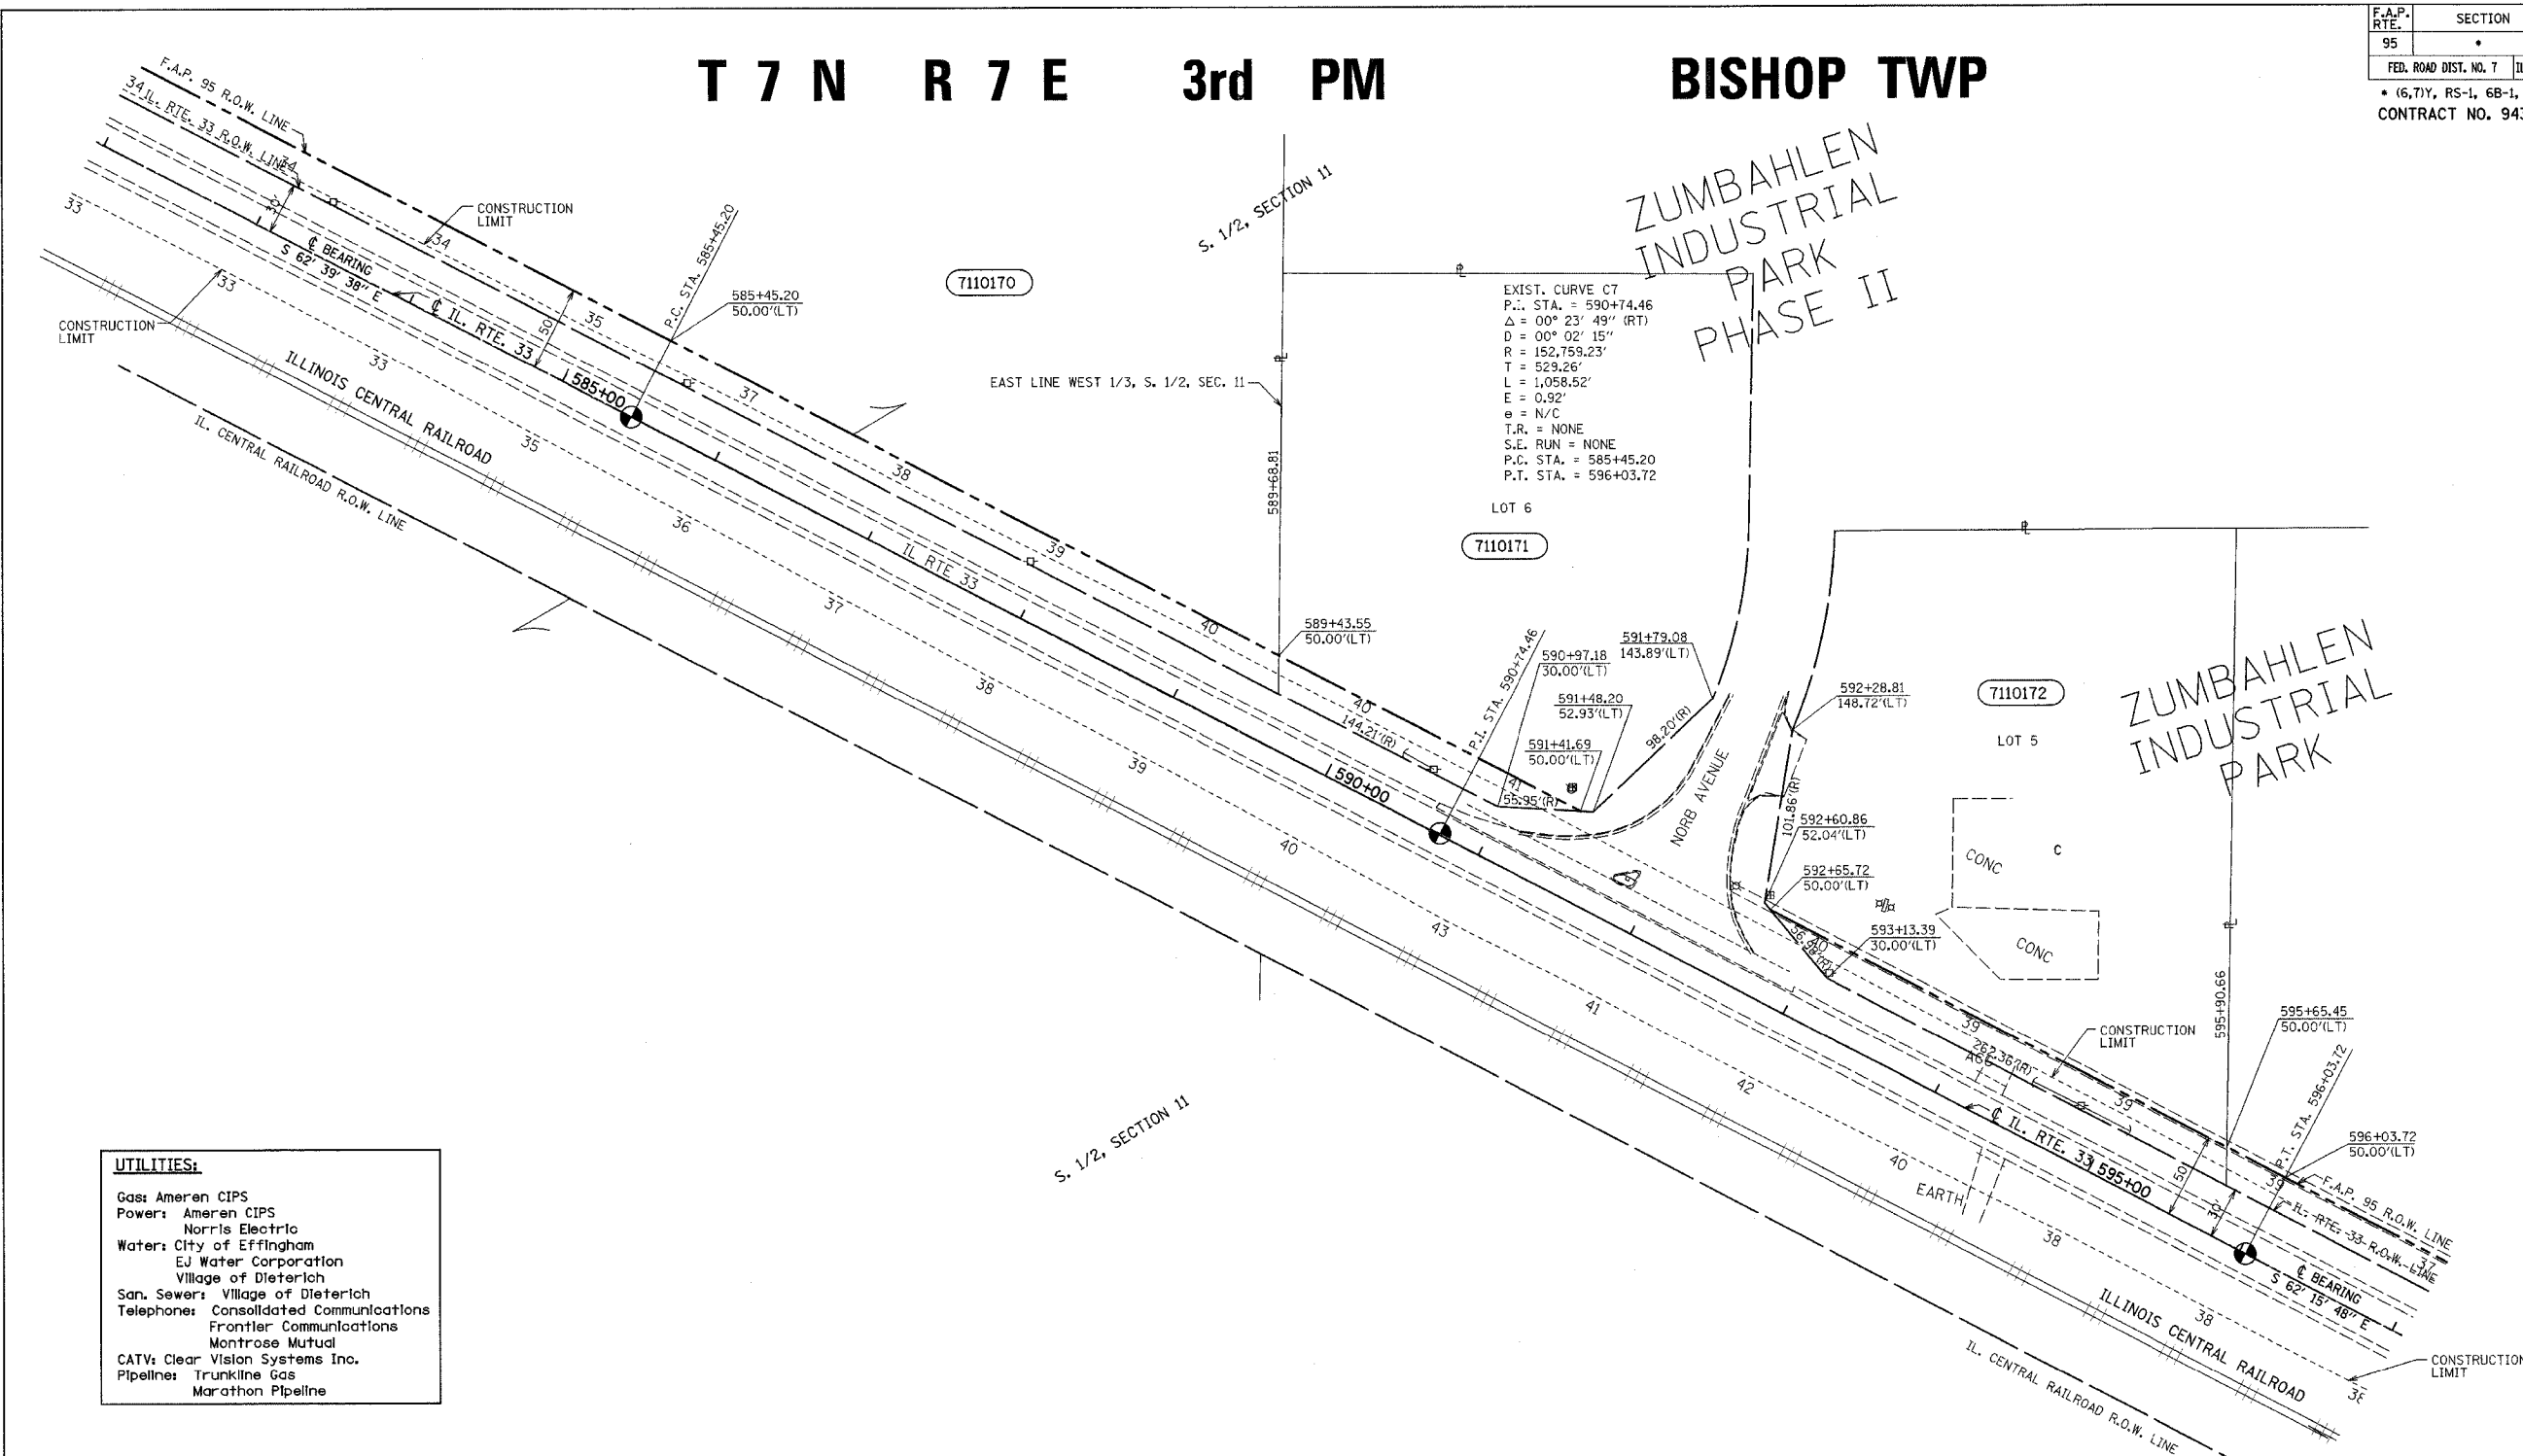

**UTILITIES:**

- Gas: Ameren CIPS
- Power: Ameren CIPS, Norris Electric
- Water: City of Effingham, EJ Water Corporation, Village of Dieterich
- San. Sewer: Village of Dieterich
- Telephone: Consolidated Communications, Frontier Communications, Montrose Mutual
- CATV: Clear Vision Systems Inc.
- Pipeline: Trunkline Gas, Marathon Pipeline

NOTE: ALL BEARINGS ARE REFERENCED TO THE ILLINOIS STATE PLANE COORDINATE SYSTEM EAST ZONE DATUM OF 1983.

PARCEL	OWNER	ADD	EXIST	EASEMENT	REM	INST	MICROFLM	DATE	BOOK	PAGE	AREA	SOLD
7110170	Donald E. and Norma J. Probst	34,173			49.82 AC							
7110171	Robert H. and Alice T. Zumbahlen	3,418			1.679 AC							
7110172	Mark T. Niemerg	5,621			1.708 AC							

(R) RECORDED DISTANCE  
 ● - IRON PIN  
 ○ - IRON PIPE  
 ■ - NAIL

JOB NO. R-97-010-01 CONTRACT NO 94356

**RIGHT OF WAY PLANS**  
 FAP ROUTE 95  
 PROJECT SECTION (5,6,7) Y RS-1  
 STATION 583+00 TO 596+00  
 COUNTY EFFINGHAM  
 SCALE 1"=50' SHEET 21 OF 27