

# T 7 N R 7 E 3rd PM BISHOP TWP

F.A.P. RTE.	SECTION	COUNTY	TOTAL SHEETS	SHEET NO.
95	*	EFFINGHAM	409	408
FED. ROAD DIST. NO. 7		ILLINOIS	FED. AID PROJECT	
* (6,7)Y, RS-1, 6B-1, 7B-1 & 7BR-2				
CONTRACT NO. 94356				


PARCEL	OWNER	ADD	EXIST	EASEMENT	REM	INST	MICROFLM	DATE	BOOK	PAGE	AREA	SOLD
7110220	Effingham Equity, Inc.	19,555			23,278 AC							
7110221	Wayne W., Lyle W., and David W. Behrens	1,422			2,866 AC							
7110223	Glen W. and Marlene R. Blerman	35,186			34,834 AC							

NOTE: ALL AREAS ARE IN SQUARE FEET UNLESS OTHERWISE NOTED.

NOTE: TEMPORARY EASEMENTS ARE NEEDED AS A WORK AREA



•DGN-SPEC•  
•DATE•

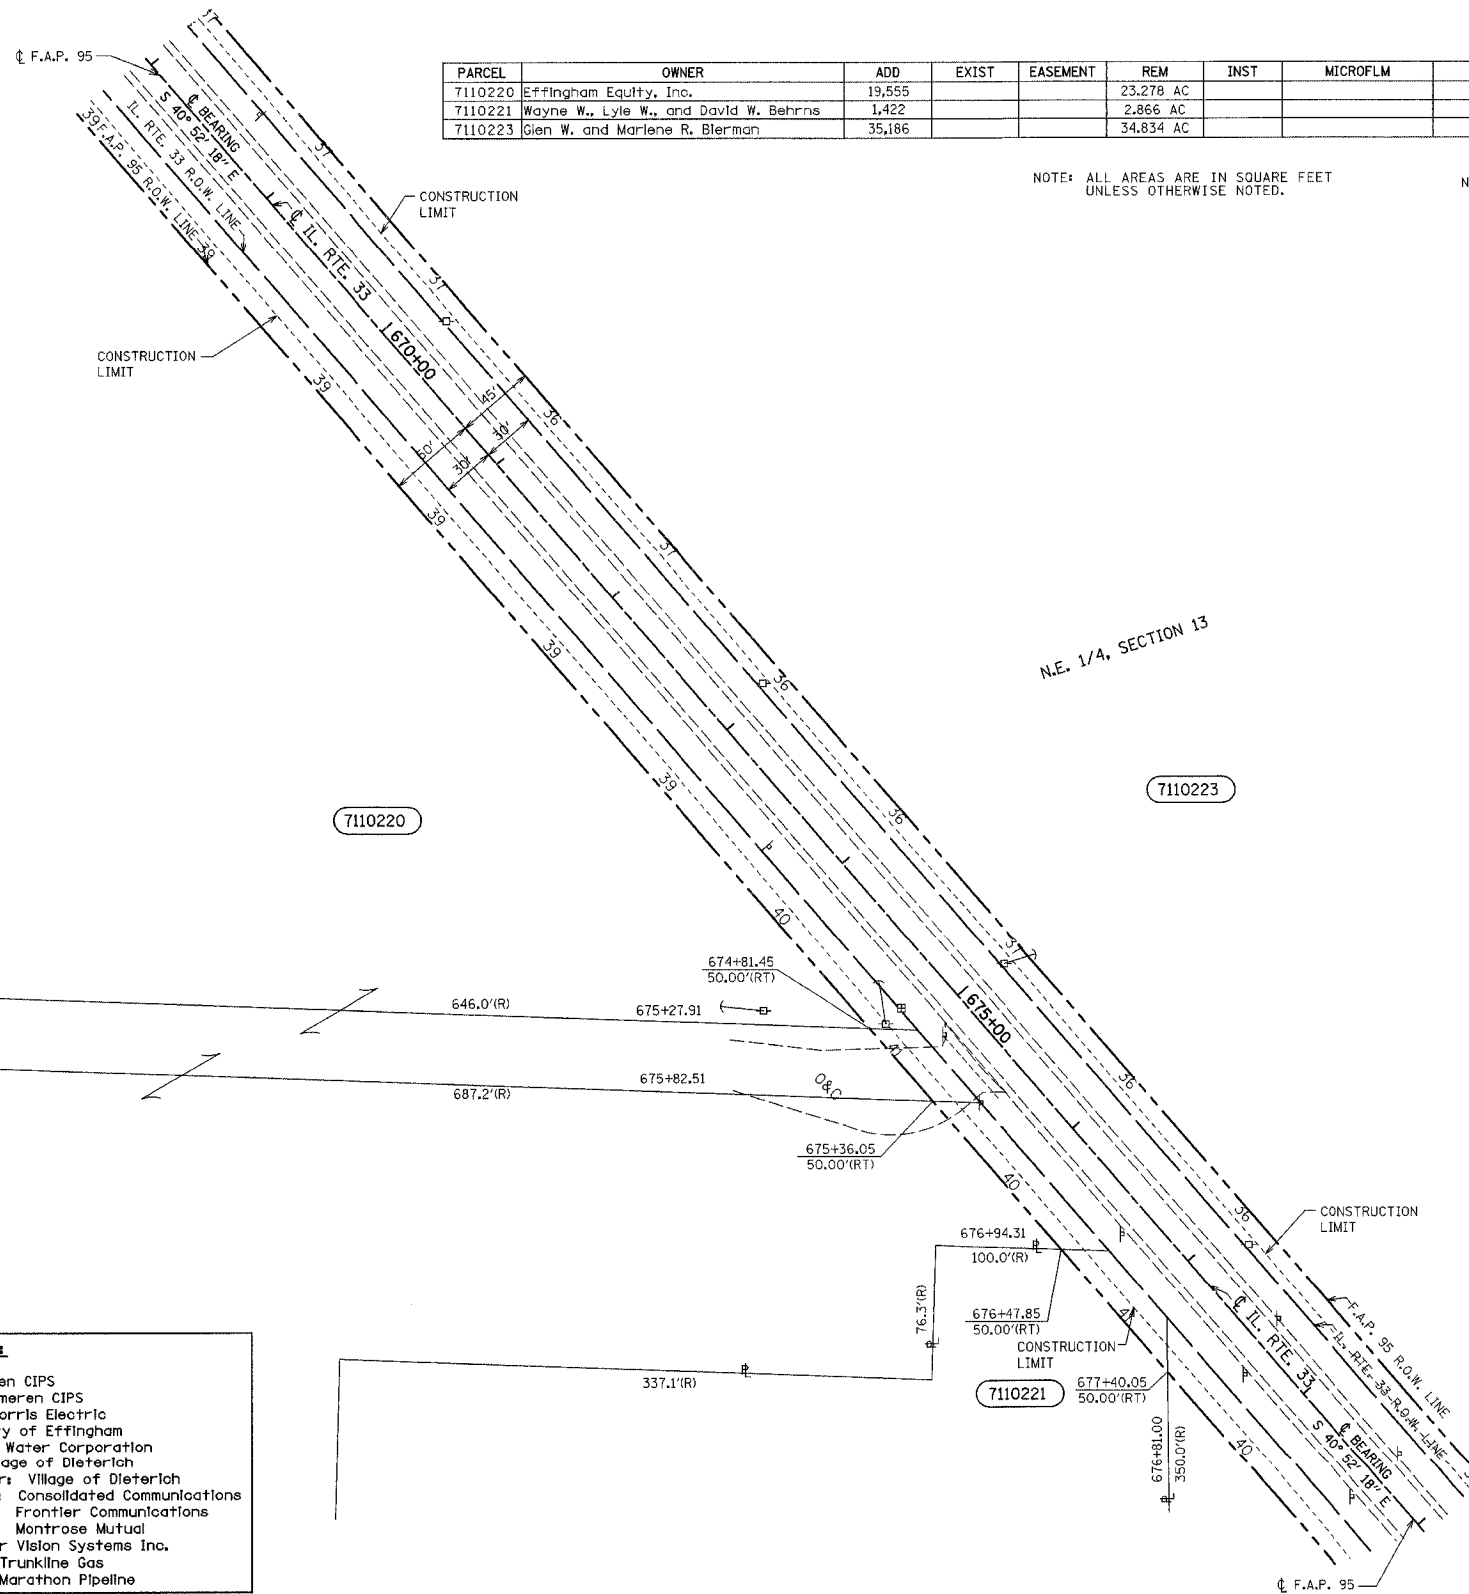

NOTE: ALL BEARINGS ARE REFERENCED TO THE ILLINOIS STATE PLANE COORDINATE SYSTEM EAST ZONE DATUM OF 1983.

UTILITIES:	
Gas:	Ameren CIPS
Power:	Ameren CIPS Norriss Electric
Water:	City of Effingham EJ Water Corporation Village of Dieterich
San. Sewer:	Village of Dieterich
Telephone:	Consolidated Communications Frontier Communications Montrose Mutual
CATV:	Clear Vision Systems Inc.
Pipeline:	Trunkline Gas Marathon Pipeline

**RIGHT OF WAY PLANS**  
**FAP ROUTE 95**  
 PROJECT SECTION (5,6,7) Y RS-1  
 STATION 669+00 TO  
 STATION 680+00  
 COUNTY EFFINGHAM  
 SCALE 1"=50' SHEET 26 OF 27

DRAWN BY \_\_\_\_\_  
 WRITTEN BY \_\_\_\_\_  
 CHECKED BY \_\_\_\_\_  
 INSPECTED BY \_\_\_\_\_

(R) RECORDED DISTANCE  
 ⊙ - IRON PIN  
 ⊖ - IRON PIPE  
 ⊞ - NAIL

JOB NO. R-97-010-01 CONTRACT NO 94356