
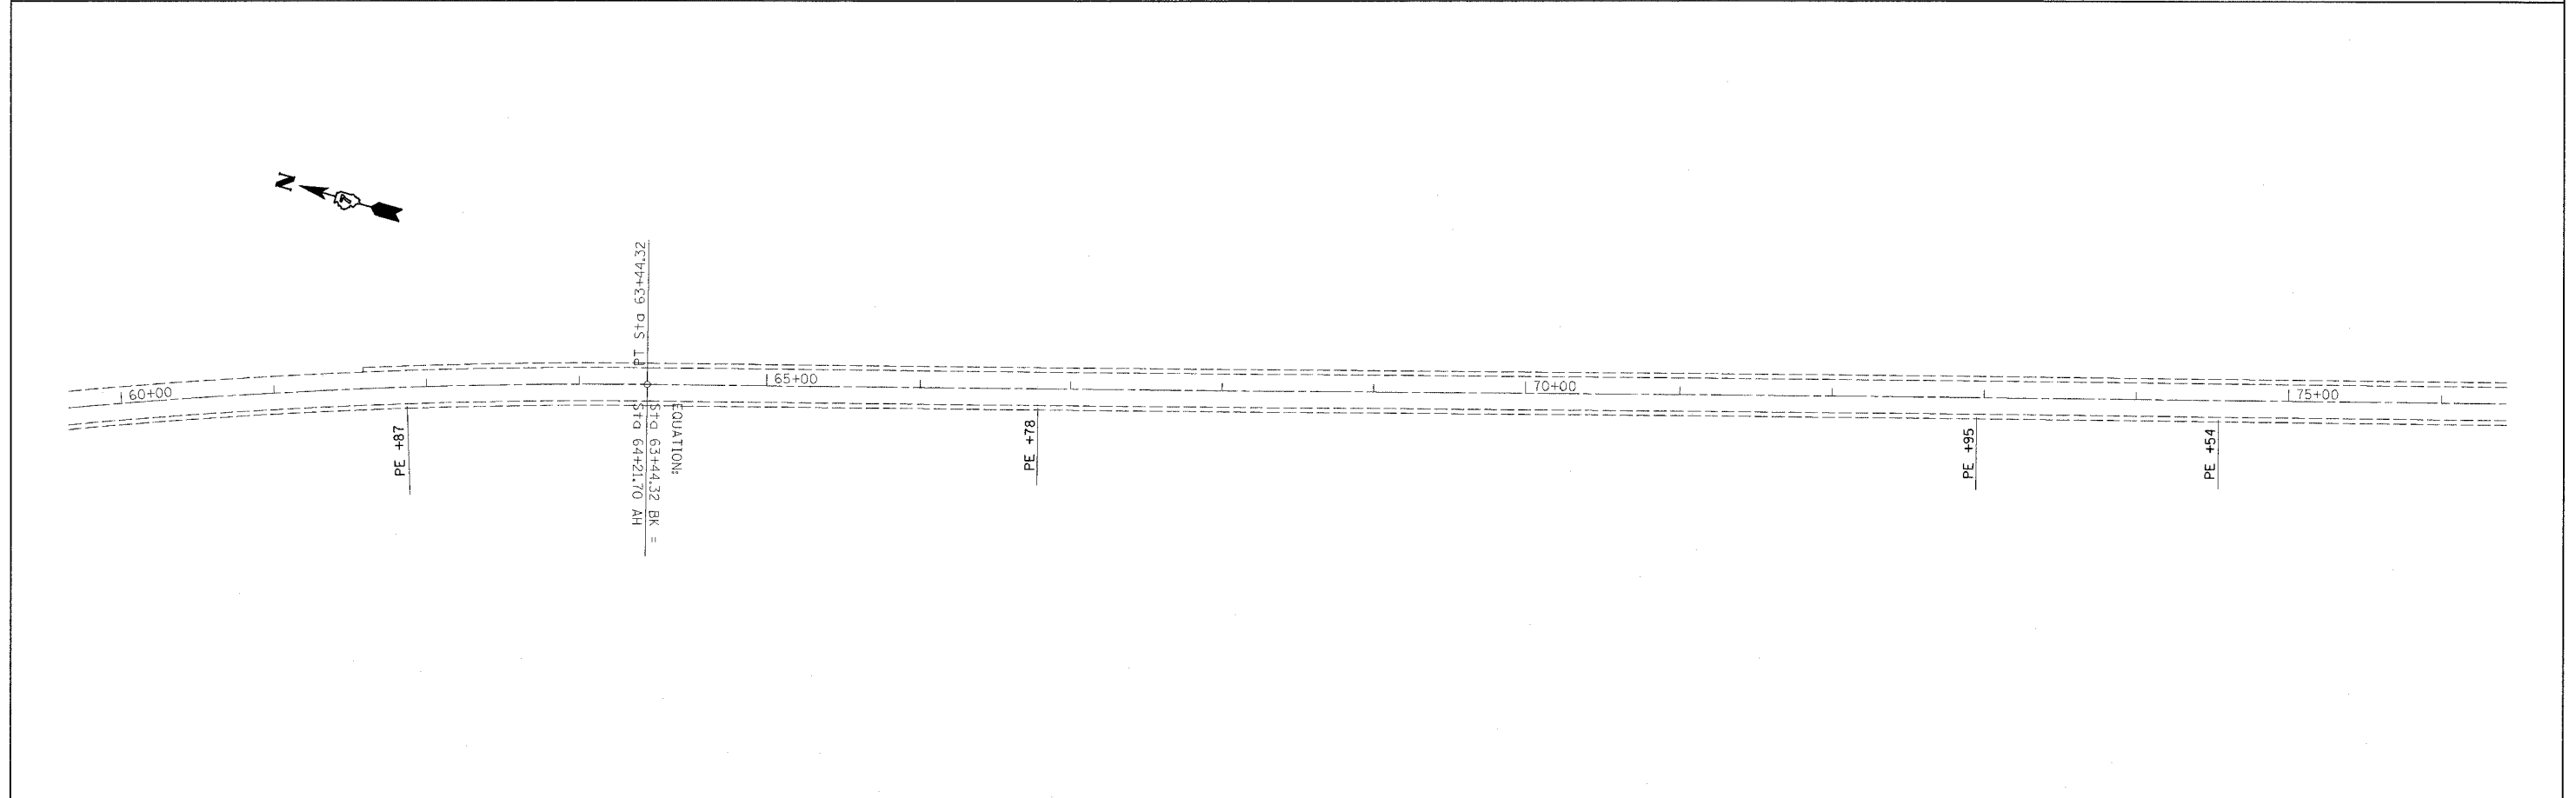


F.A.P. RTE.	SECTION	COUNTY	TOTAL SHEETS	SHEET NO.
782		CRAWFORD	37	18
STA.		TO STA.		
FED. ROAD DIST. NO.		ILLINOIS FED. AID PROJECT		
• (102Z, 108Z, 1018)RS-2				

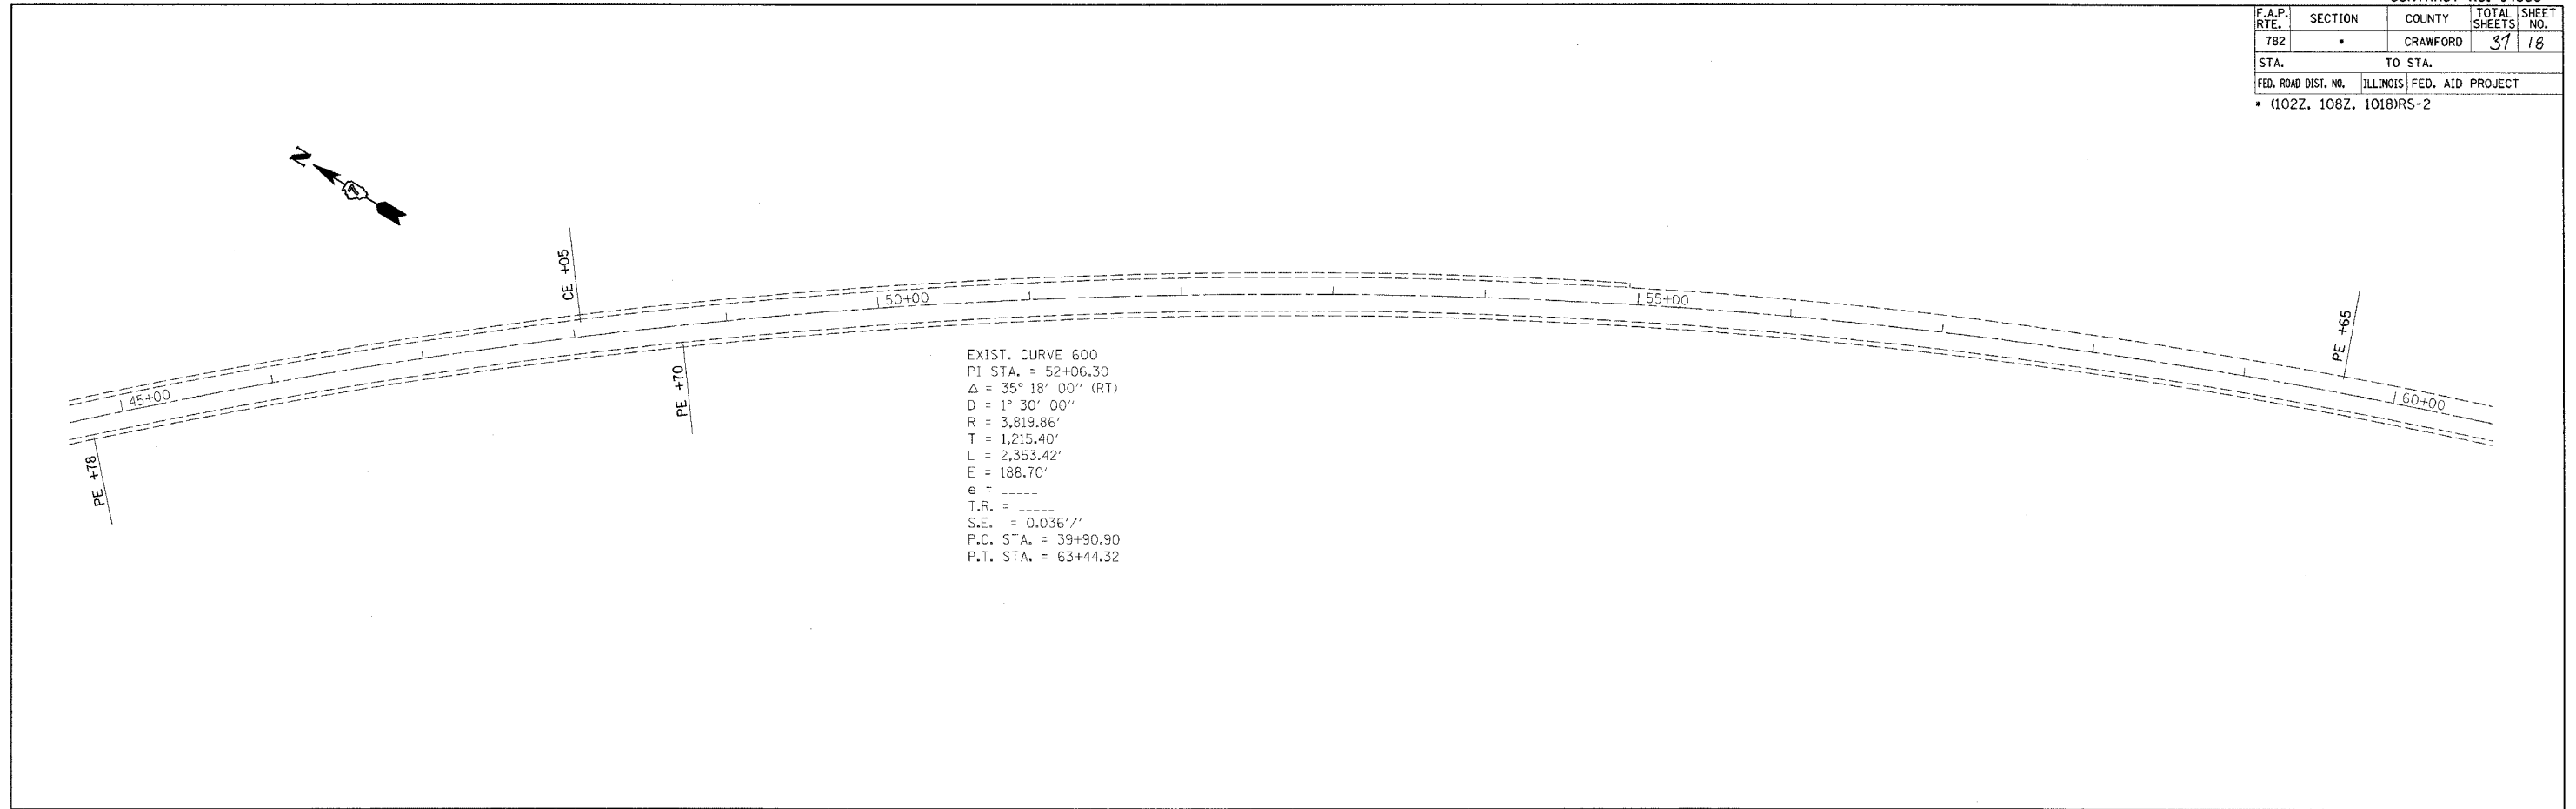

PLOT DATE = #DATE#  
 PLOT SCALE = #SCALE#  
 PLOT SIZE = #SIZE#  
 USER NAME = #USER#