
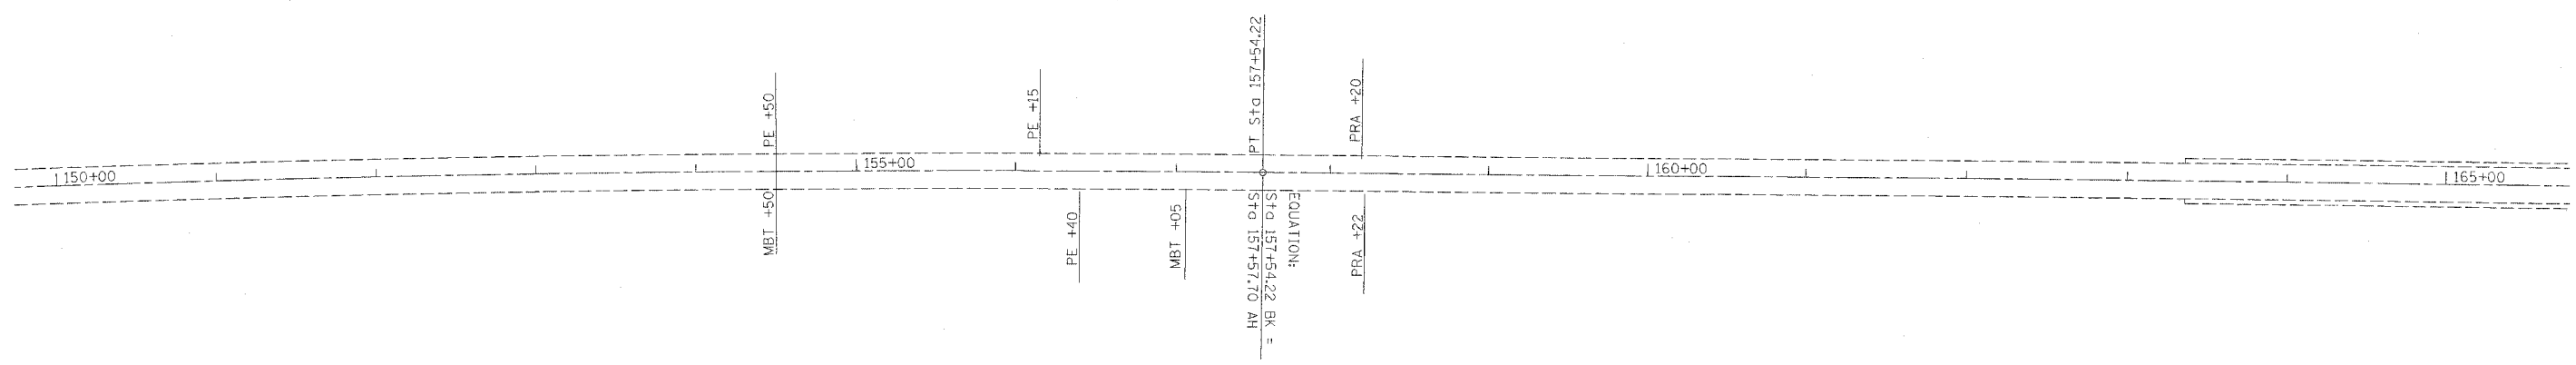


F.A.P. RTE.	SECTION	COUNTY	TOTAL SHEETS	SHEET NO.
782	*	CRAWFORD	37	21
STA.		TO STA.		
FED. ROAD DIST. NO.	ILLINOIS	FED. AID PROJECT		
* (102Z, 108Z, 1018)RS-2				

EXIST. CURVE 1500
 PI STA. = 145+17.10
 $\Delta = 7^\circ 26' 00''$ (RT)
 $D = 0^\circ 18' 00''$
 $R = 19,098.14'$
 $T = 1,240.60'$
 $L = 2,477.72'$
 $E = 40.25'$
 $e = \text{-----}$
 $T.R. = \text{-----}$
 $S.E. = \text{NONE}$
 $P.C. STA. = 132+76.50$
 $P.T. STA. = 157+54.22$

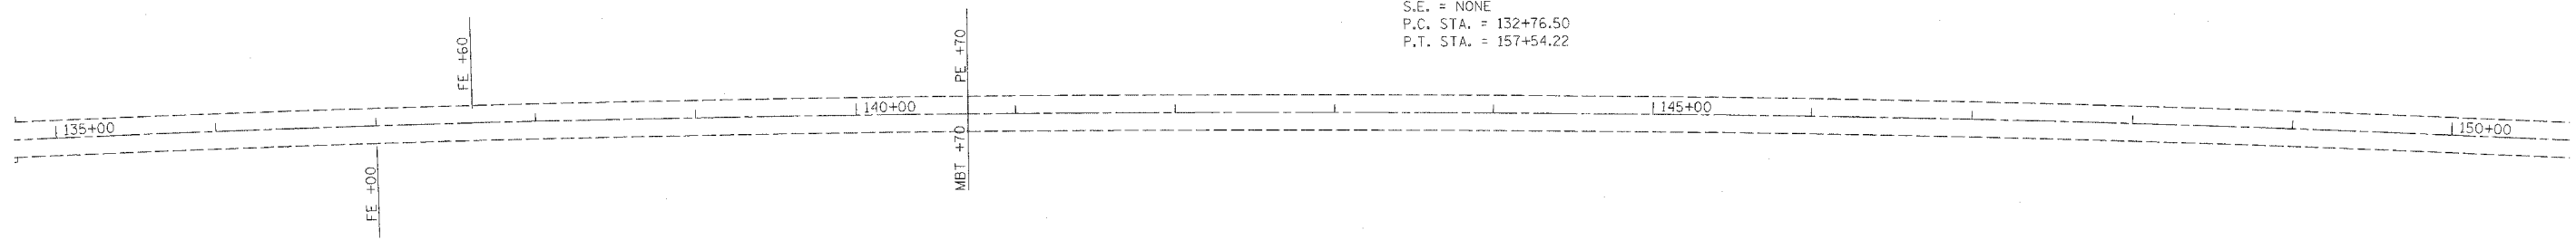

PLOT DATE = #DATE#
 FILE NAME = #FILE#
 PLOT SCALE = #SCALE#
 USER NAME = #USER#