



F.A.P. RTE.	SECTION	COUNTY	TOTAL SHEETS	SHEET NO.
782	*	CRAWFORD	37	23

STA.	TO STA.
FED. ROAD DIST. NO.	ILLINOIS FED. AID PROJECT
* (102Z, 108Z, 1018)RS-2	

EXIST. CURVE 2100
 PI STA. = 211+19.10
 $\Delta = 18^\circ 35' 00''$ (LT)
 $D = 0^\circ 54' 00''$
 $R = 6,365.87'$
 $T = 1,041.50'$
 $L = 2,064.71'$
 $E = 84.64'$
 $e = \text{-----}$
 $T.R. = \text{-----}$
 $S.E. = 0.025'/'$
 P.C. STA. = 200+77.60
 P.T. STA. = 221+42.31

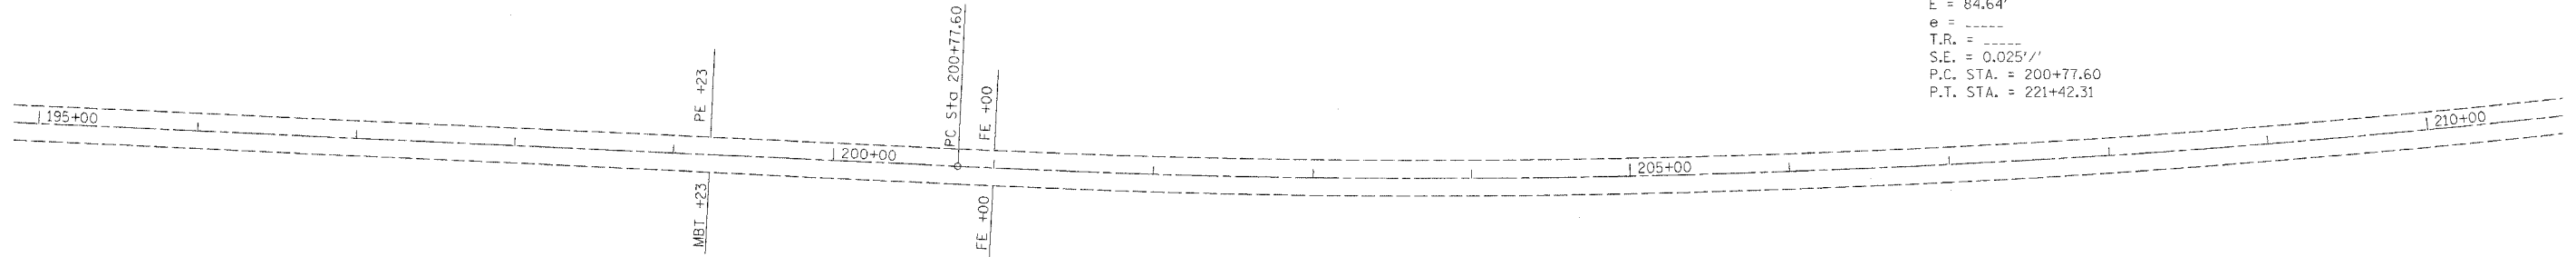

EXIST. CURVE 2400
 PI STA. = 229+00.00
 $\Delta = 14^\circ 00' 00''$ (LT)
 $D = 0^\circ 57' 05''$
 $R = 6,021.93'$
 $T = 739.40'$
 $L = 1,471.44'$
 $E = 45.22'$
 $e = \text{-----}$
 $T.R. = \text{-----}$
 $S.E. = 0.039'/'$
 P.C. STA. = 221+60.60
 P.T. STA. = 236+32.04

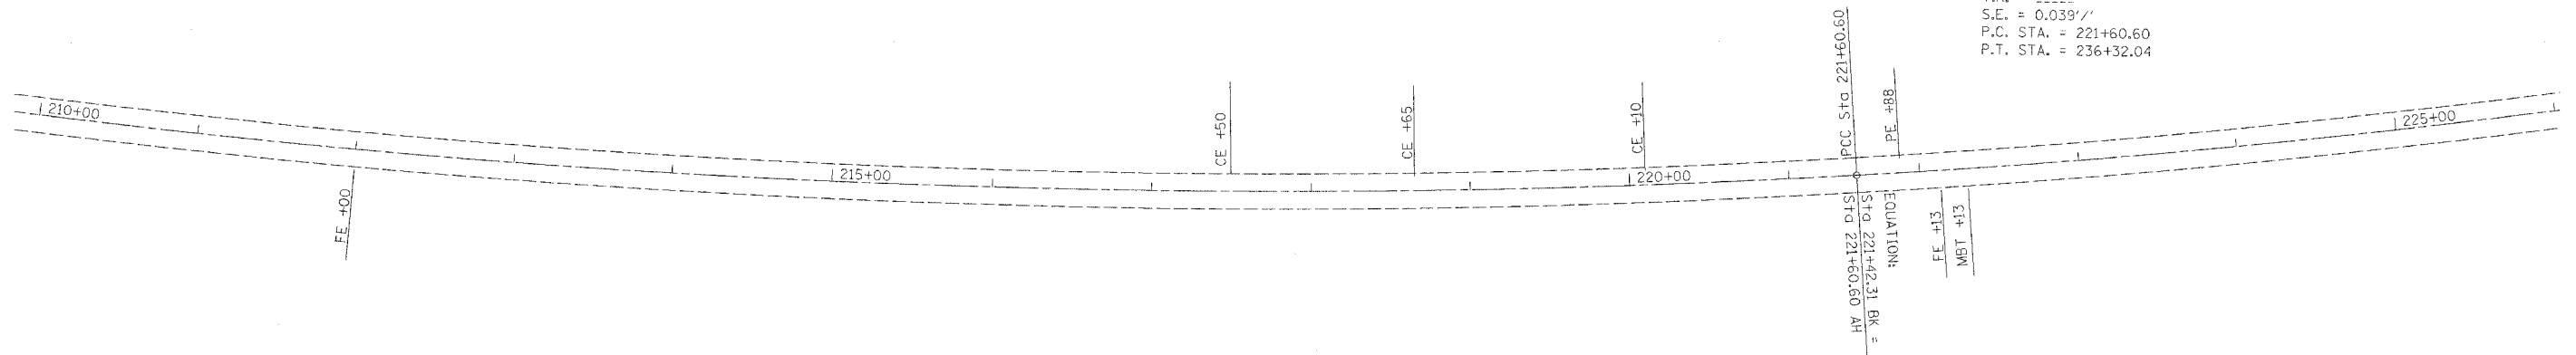

PLOT DATE = #DATE#
 FILE NAME = #FILE#
 PLOT SCALE = #SCALE#
 USER NAME = #USER#