
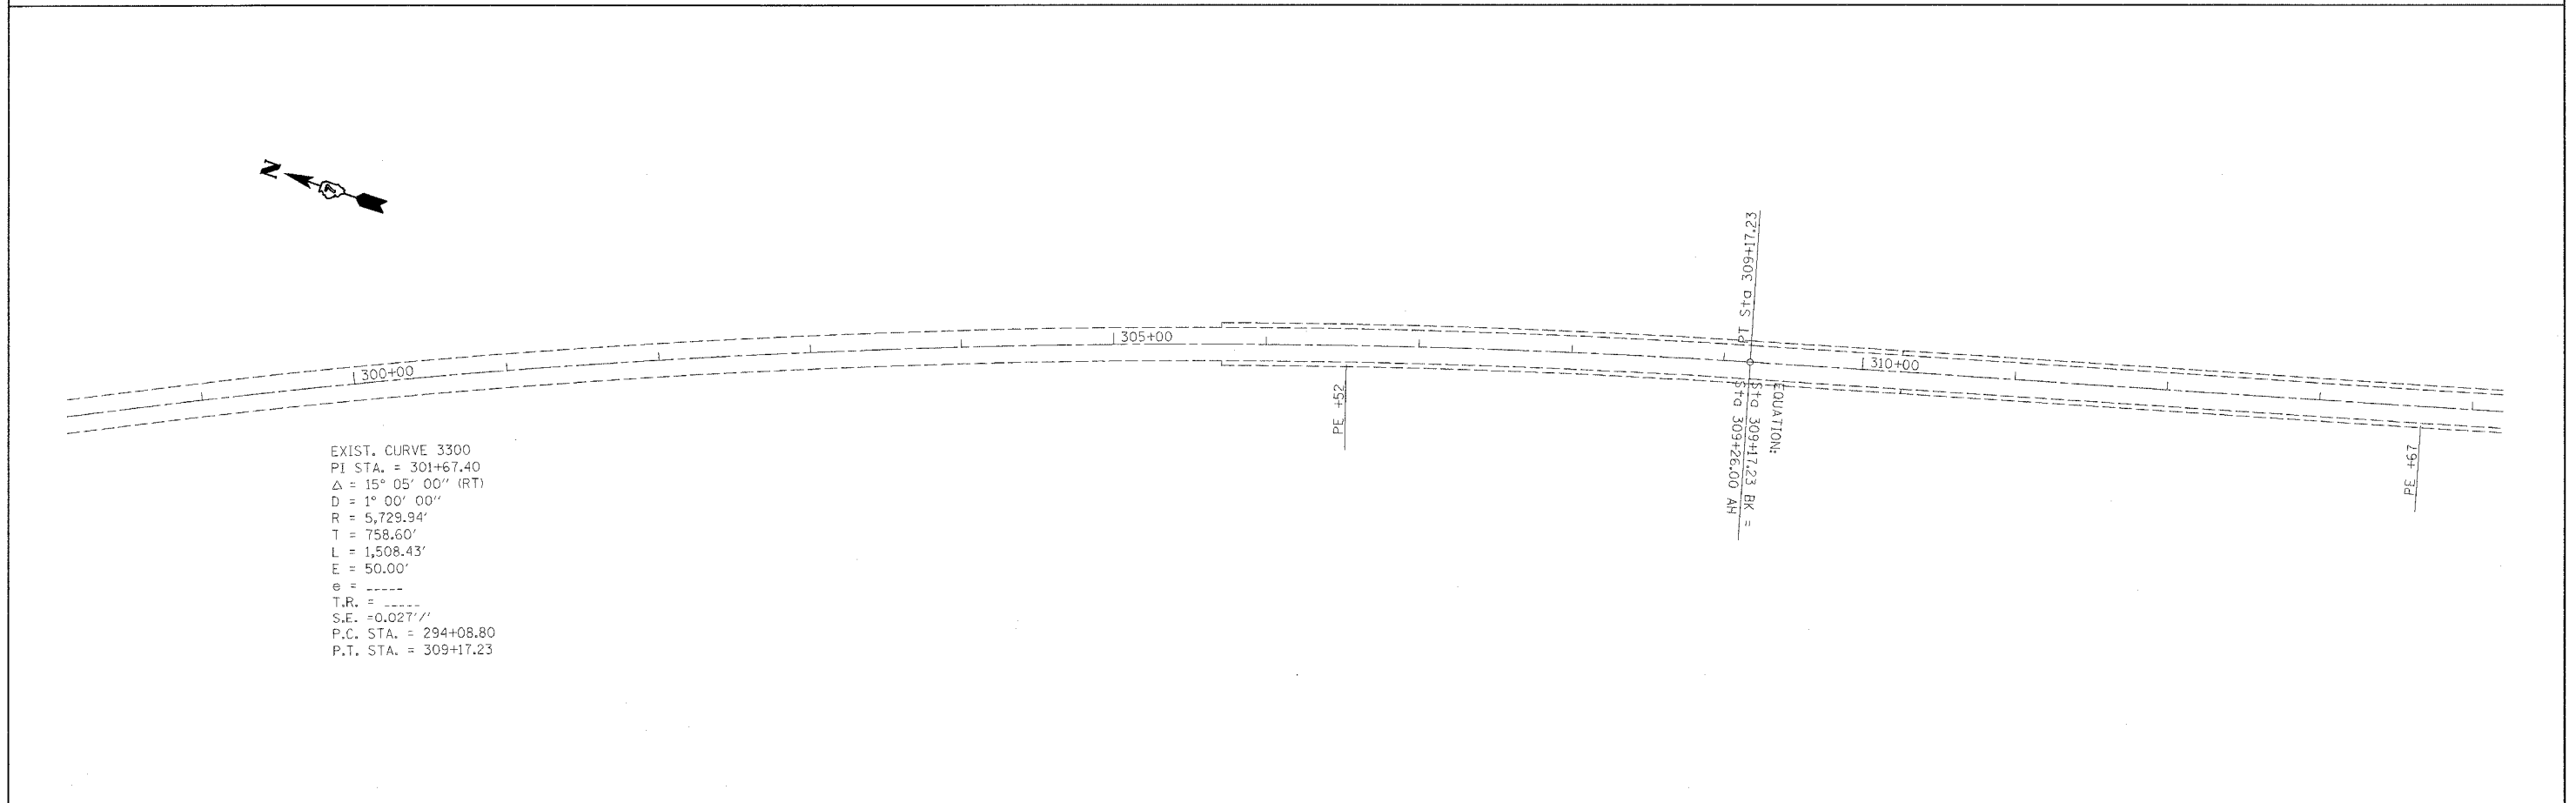


F.A.P. RTE.	SECTION	COUNTY	TOTAL SHEETS	SHEET NO.
782	.	CRAWFORD	37	26
STA.		TO STA.		
FED. ROAD DIST. NO.		ILLINOIS FED. AID PROJECT		
• (102Z, 108Z, 1018)RS-2				

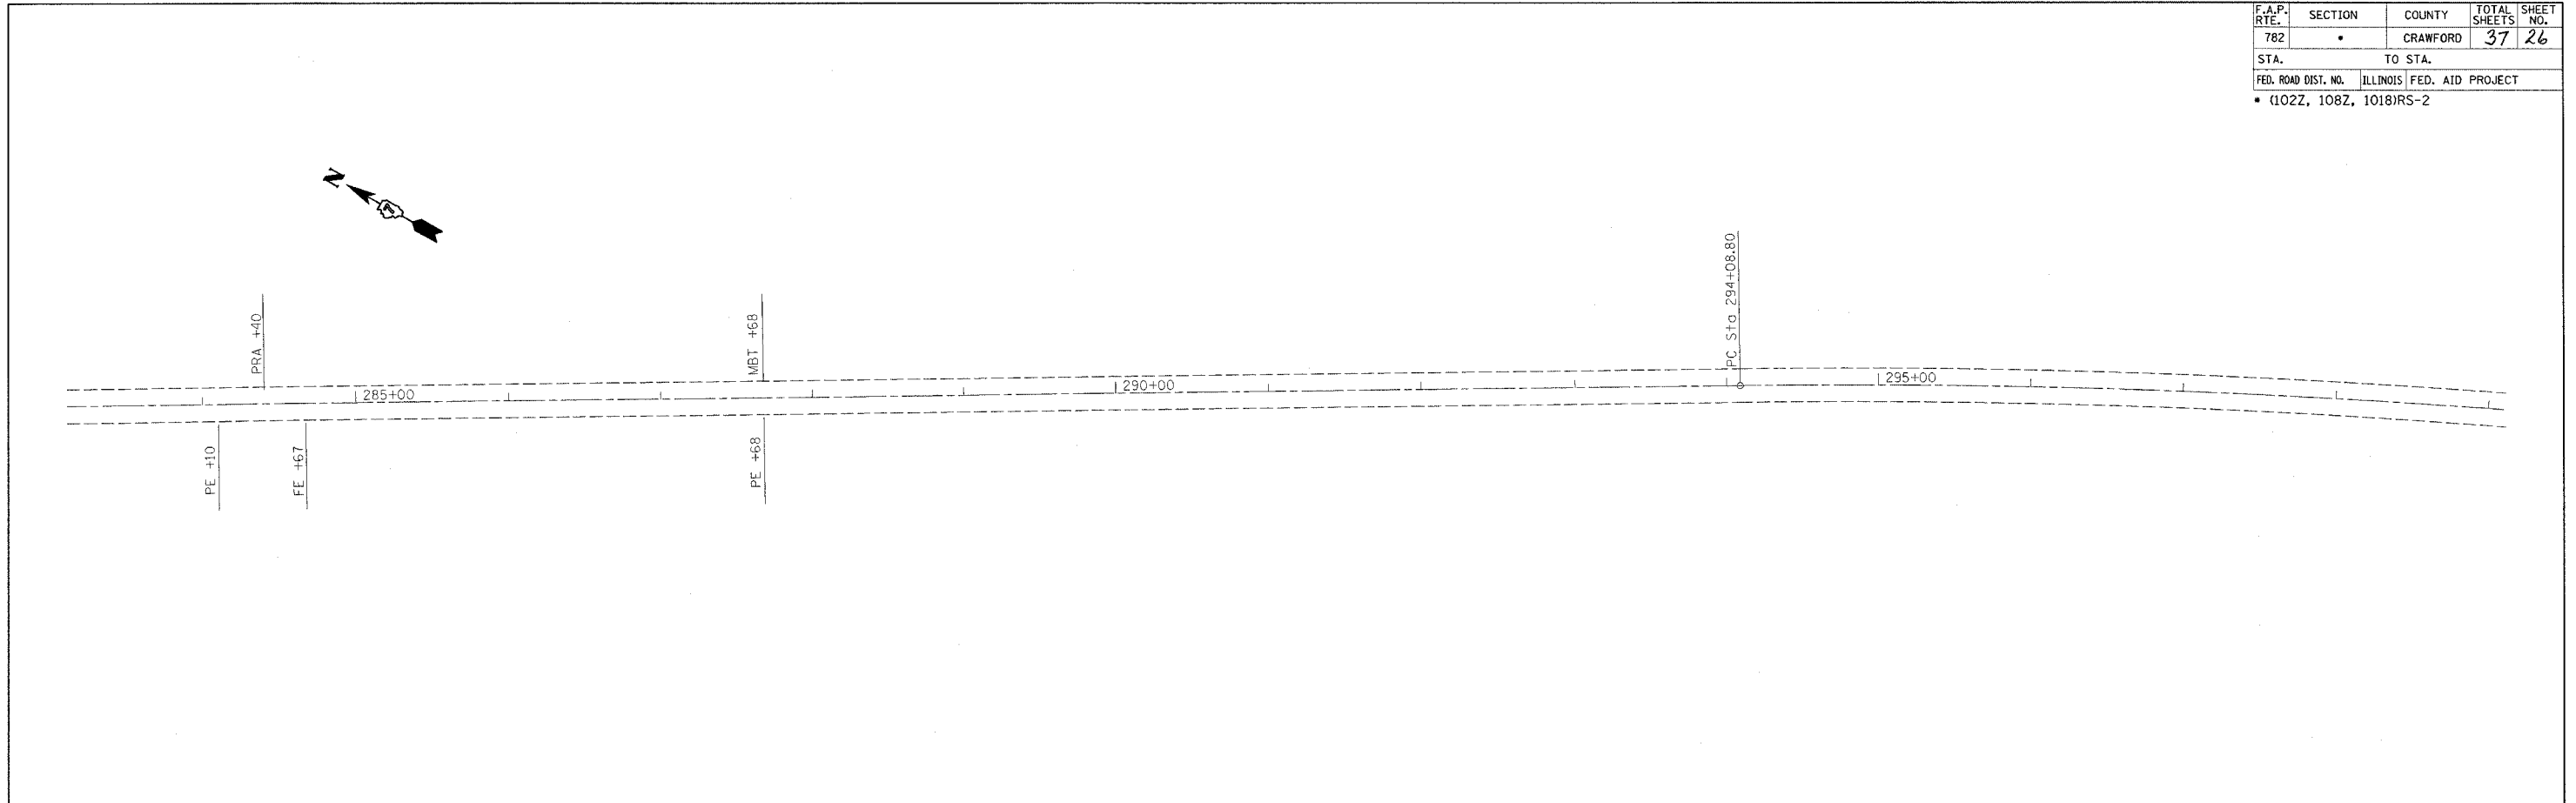

EXIST. CURVE 3300
 PI STA. = 301+67.40
 $\Delta = 15^\circ 05' 00''$ (RT)
 $D = 1^\circ 00' 00''$
 $R = 5,729.94'$
 $T = 758.60'$
 $L = 1,508.43'$
 $E = 50.00'$
 $e = \text{-----}$
 $T.R. = \text{-----}$
 $S.E. = -0.027'/'$
 P.C. STA. = 294+08.80
 P.T. STA. = 309+17.23

PI Sta. 309+17.23
 STA. 309+17.23 BK =
 STA. 309+26.00 AH

PLOT DATE = #DATE#
 FILE NAME = #FILE#
 SCALE = #SCALE#
 USER NAME = #USER#