
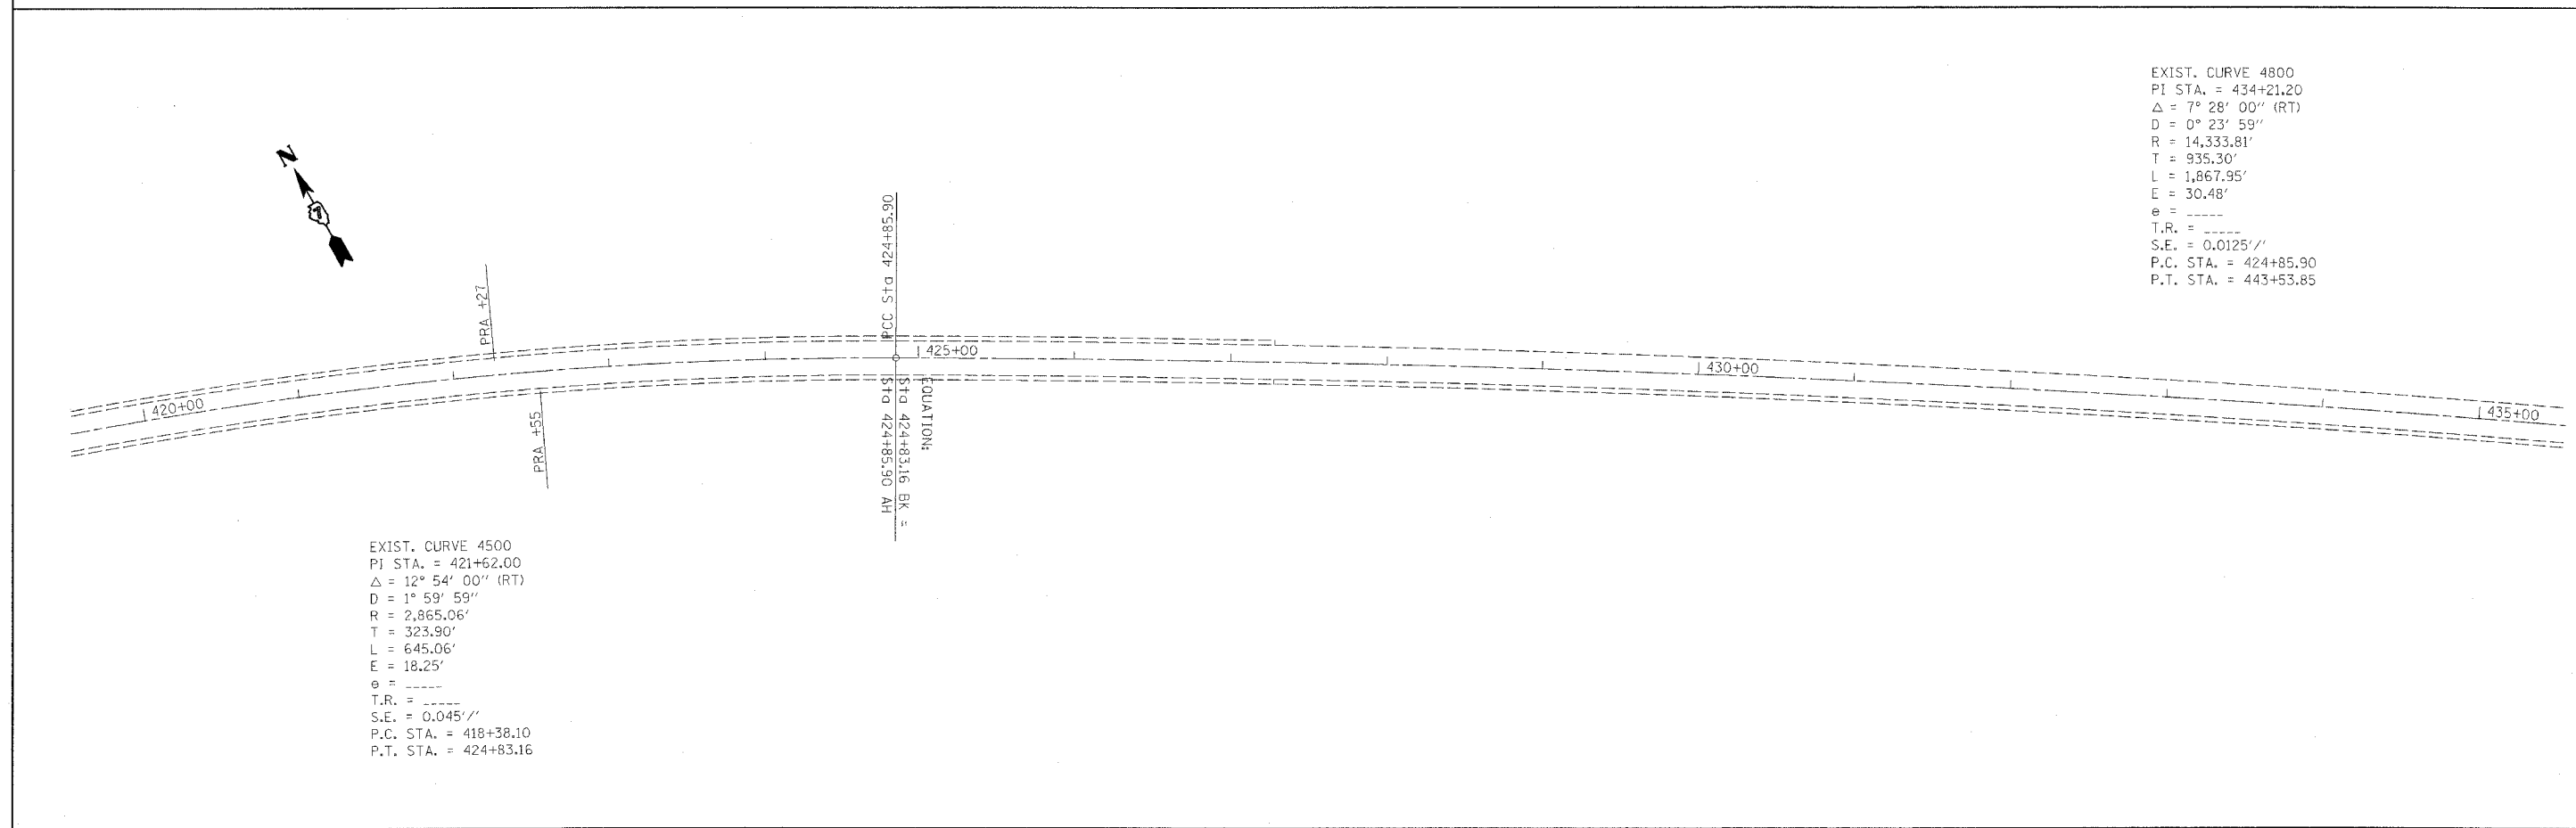


F.A.P. RTE.	SECTION	COUNTY	TOTAL SHEETS	SHEET NO.
782	*	CRAWFORD	37	30
STA.		TO STA.		
FED. ROAD DIST. NO.	ILLINOIS	FED. AID PROJECT		
* (102Z, 108Z, 1018)RS-2				

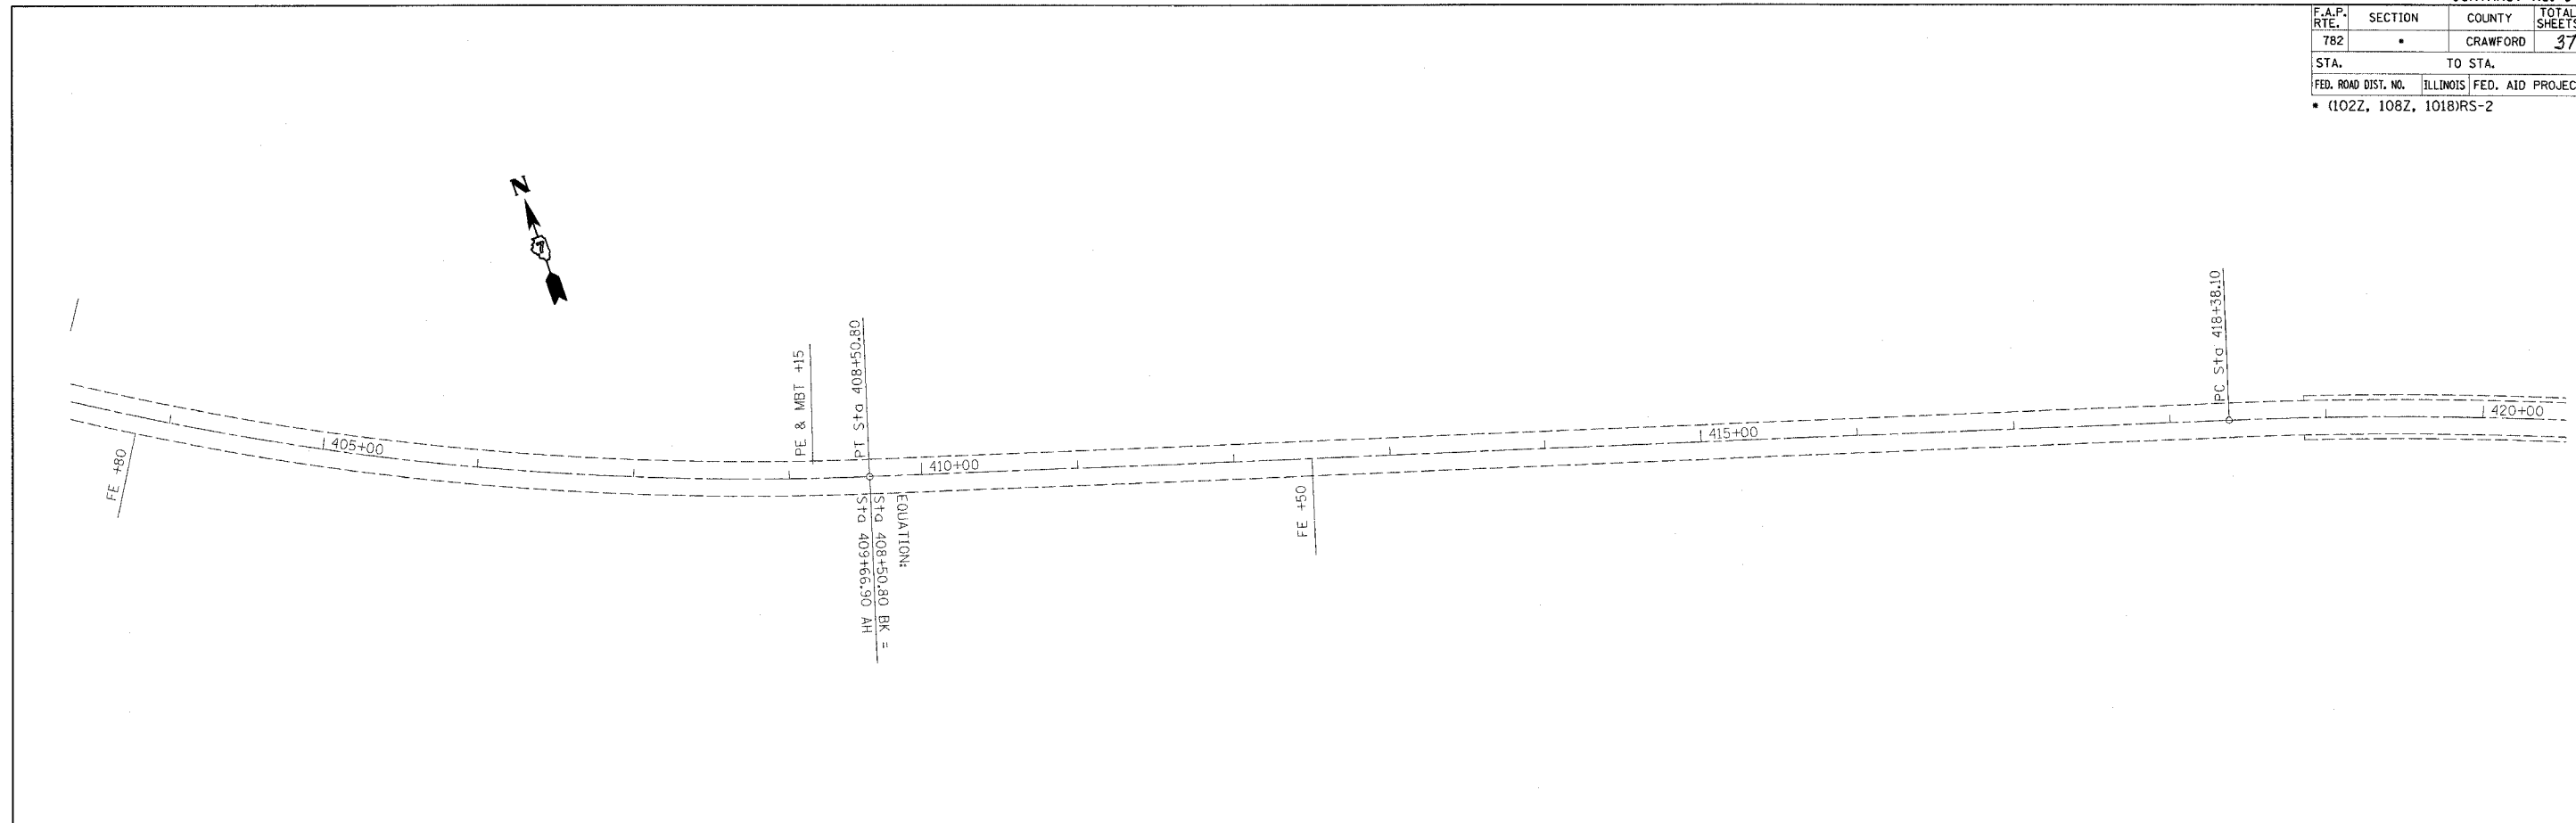

EXIST. CURVE 4800  
 PI STA. = 434+21.20  
 $\Delta = 7^\circ 28' 00''$  (RT)  
 $D = 0^\circ 23' 59''$   
 $R = 14,333.81'$   
 $T = 935.30'$   
 $L = 1,867.95'$   
 $E = 30.48'$   
 $e = \text{-----}$   
 $T.R. = \text{-----}$   
 $S.E. = 0.0125'/'$   
 $P.C. STA. = 424+85.90$   
 $P.T. STA. = 443+53.85$

EXIST. CURVE 4500  
 PI STA. = 421+62.00  
 $\Delta = 12^\circ 54' 00''$  (RT)  
 $D = 1^\circ 59' 59''$   
 $R = 2,865.06'$   
 $T = 323.90'$   
 $L = 645.06'$   
 $E = 18.25'$   
 $e = \text{-----}$   
 $T.R. = \text{-----}$   
 $S.E. = 0.045'/'$   
 $P.C. STA. = 418+38.10$   
 $P.T. STA. = 424+83.16$

PLOT DATE = \*DATE\*  
 FILE NAME = \*FILE\*  
 USER NAME = \*USER\*