
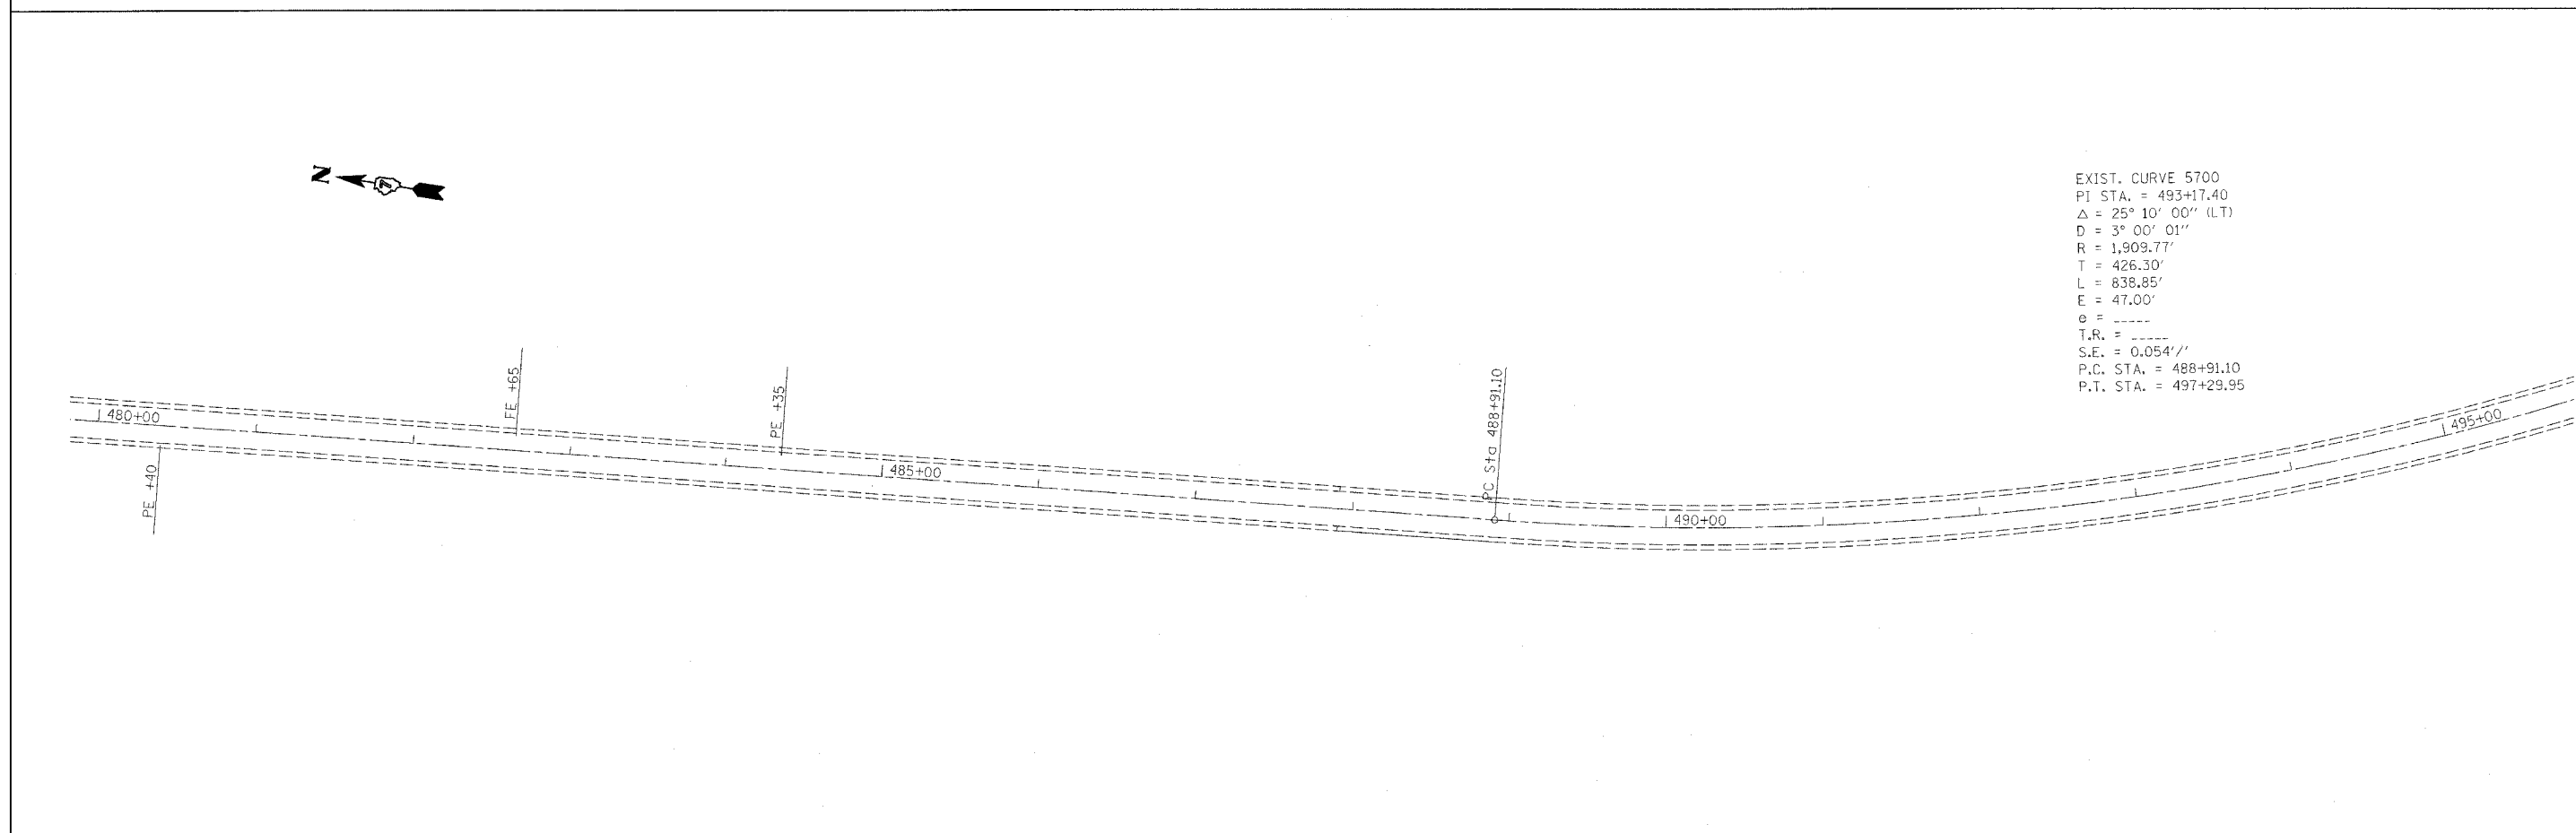


F.A.P. RTE.	SECTION	COUNTY	TOTAL SHEETS	SHEET NO.
782	*	CRAWFORD	37	32

STA.	TO STA.
FED. ROAD DIST. NO.	ILLINOIS FED. AID PROJECT
* (102Z, 108Z, 1018)RS-2	

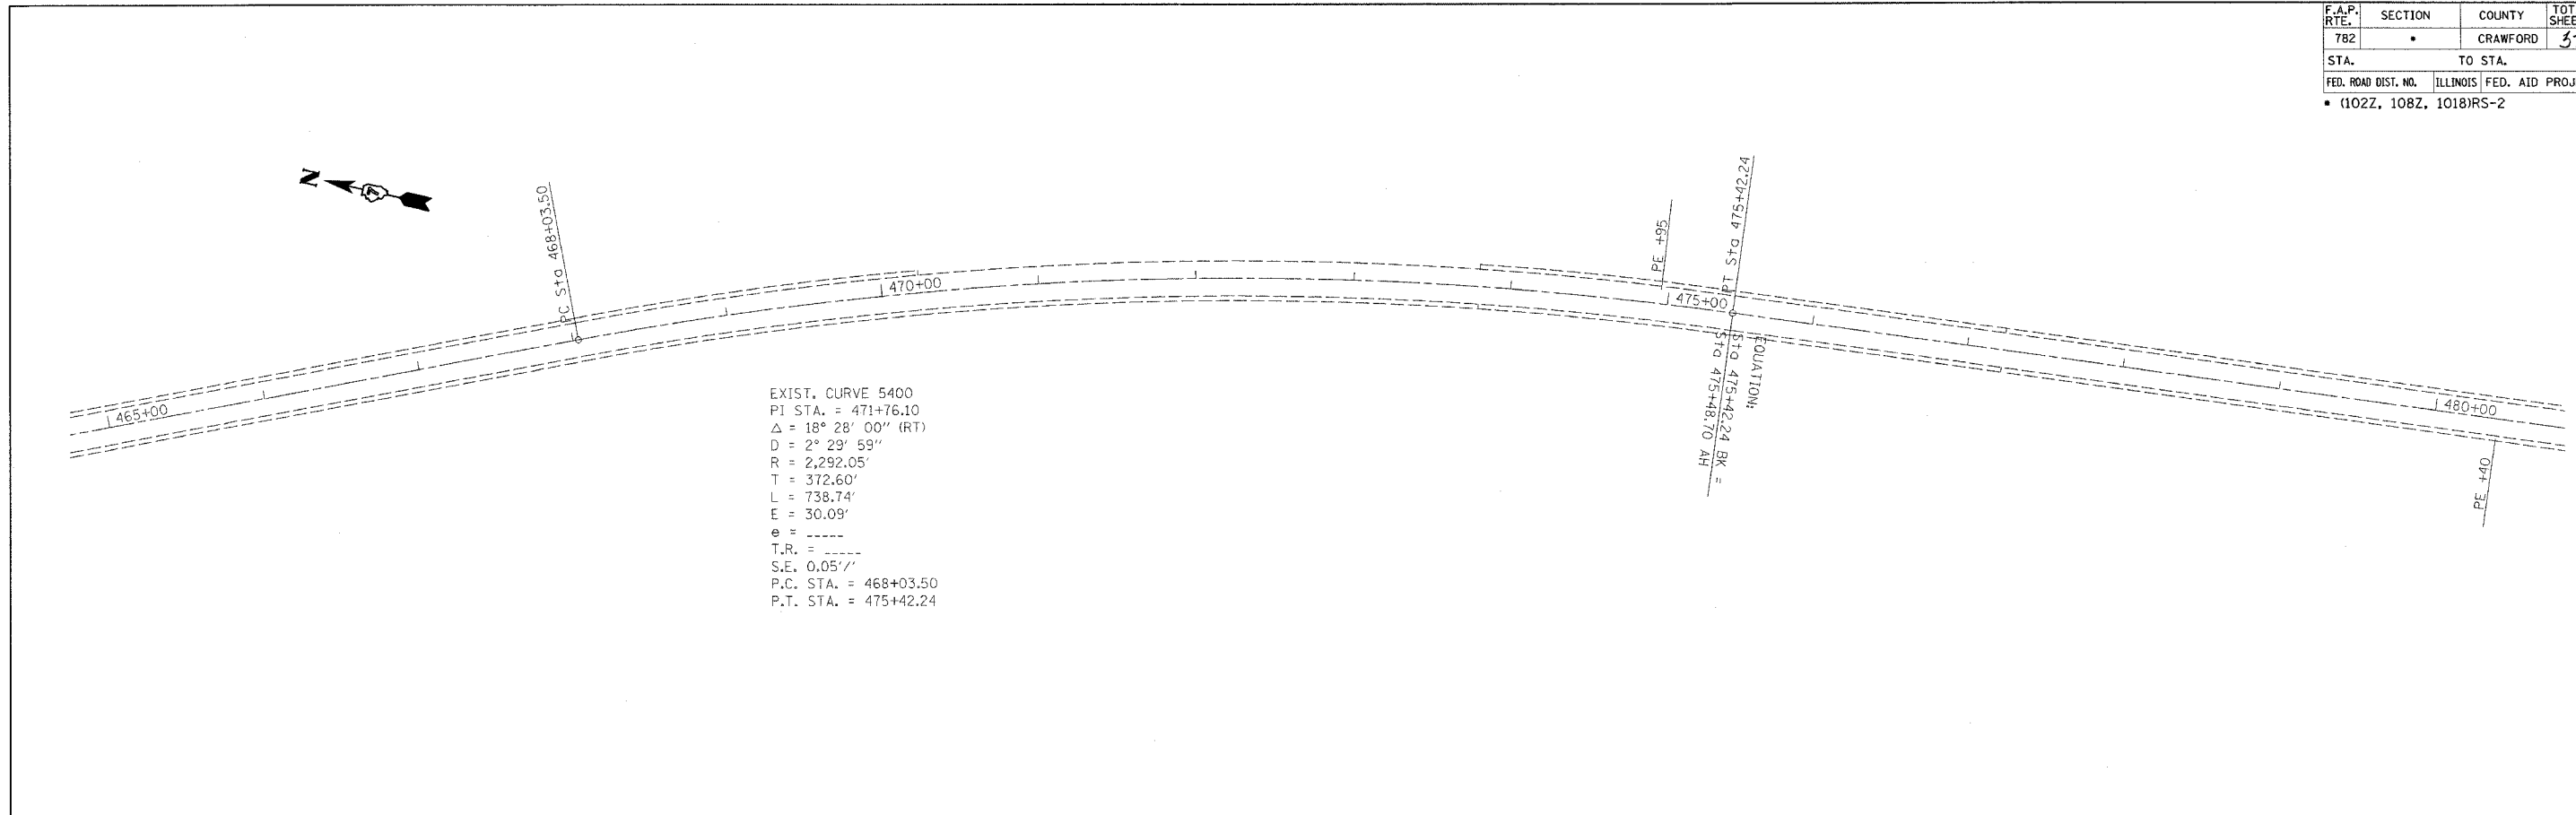

PLOT DATE = #DATE#
 PLOT SCALE = #SCALE#
 USER NAME = #USER#