


F.A.P. RTE.	SECTION	COUNTY	TOTAL SHEETS	SHEET NO.
782	.	CRAWFORD	37	34
STA.		TO STA.		
FED. ROAD DIST. NO.		ILLINOIS FED. AID PROJECT		
• (102Z, 108Z, 1018)RS-2				


EXIST. CURVE 6000
 PI STA. = 530+00.00
 $\Delta = 9^{\circ} 00' 00''$ (RT)
 $D = 1^{\circ} 00' 00''$
 $R = 5,729.23'$
 $T = 450.90'$
 $L = 899.94'$
 $E = 17.72'$
 $e = \text{-----}$
 $T.R. = \text{-----}$
 $S.E. = 0.027''$
 P.C. STA. = 525+49.10
 P.T. STA. = 534+49.04

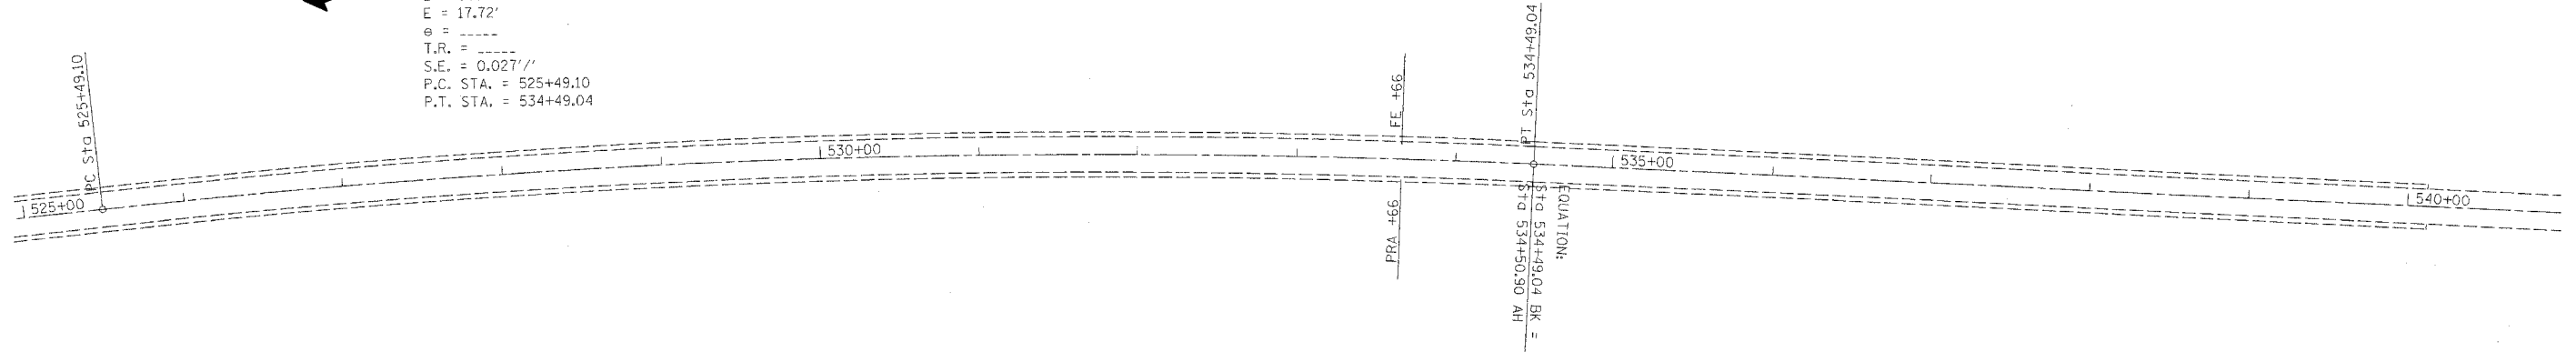

HOT-MIX ASPHALT SURFACE
 REMOVAL - BUTT JOINT
 STA 544+72.5 TO STA 545+02.5

HOT-MIX ASPHALT SURFACE
 REMOVAL - BUTT JOINT
 STA 546+57.5 TO STA 546+87.5

EXIST. CURVE 6300
 PI STA. = 549+43.30
 $\Delta = 18^{\circ} 08' 00''$ (RT)
 $D = 2^{\circ} 59' 59''$
 $R = 1,910.04'$
 $T = 304.80'$
 $L = 604.50'$
 $E = 24.17'$
 $e = \text{-----}$
 $T.R. = \text{-----}$
 $S.E. = 0.054''$
 P.C. STA. = 546+38.50
 P.T. STA. = 552+43.00

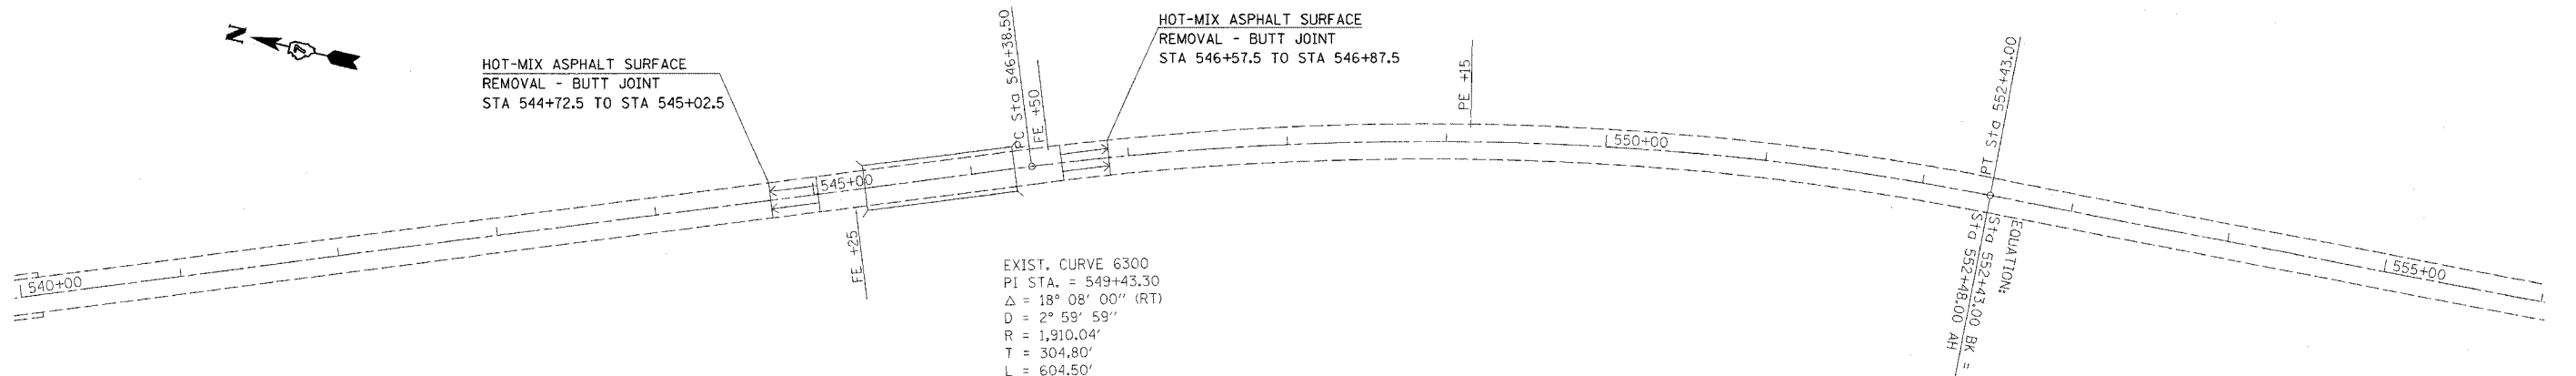

PLOT DATE = #DATE#
 FILE NAME = #FILE#
 USER NAME = #USER#