


bradyke
3/29/2007
c:\projects\94911d\05403pa.dgn

TYP


FAP REF.	SECTION	COUNTY	TOTAL SHEETS	SHEET NO.
116	123RS-3 122RS-4	RICHLAND	27	4
FED. ROAD DIST. NO. 7	ILLINOIS	FED. AID PROJECT NO.		

CONTRACT NO. 94911

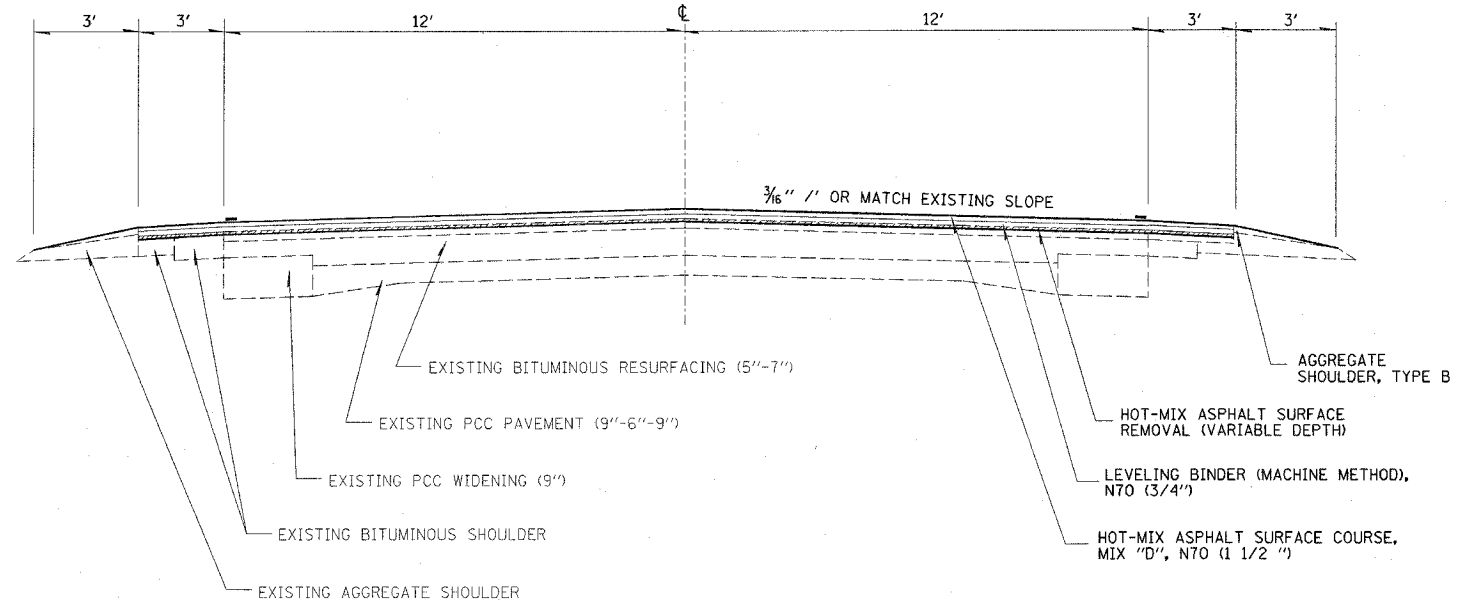

EXISTING TYPICAL SECTION

STA 582+71 TO STA 744+98
STA 746+53 TO STA 896+15
STA 898+18 TO STA 935+27

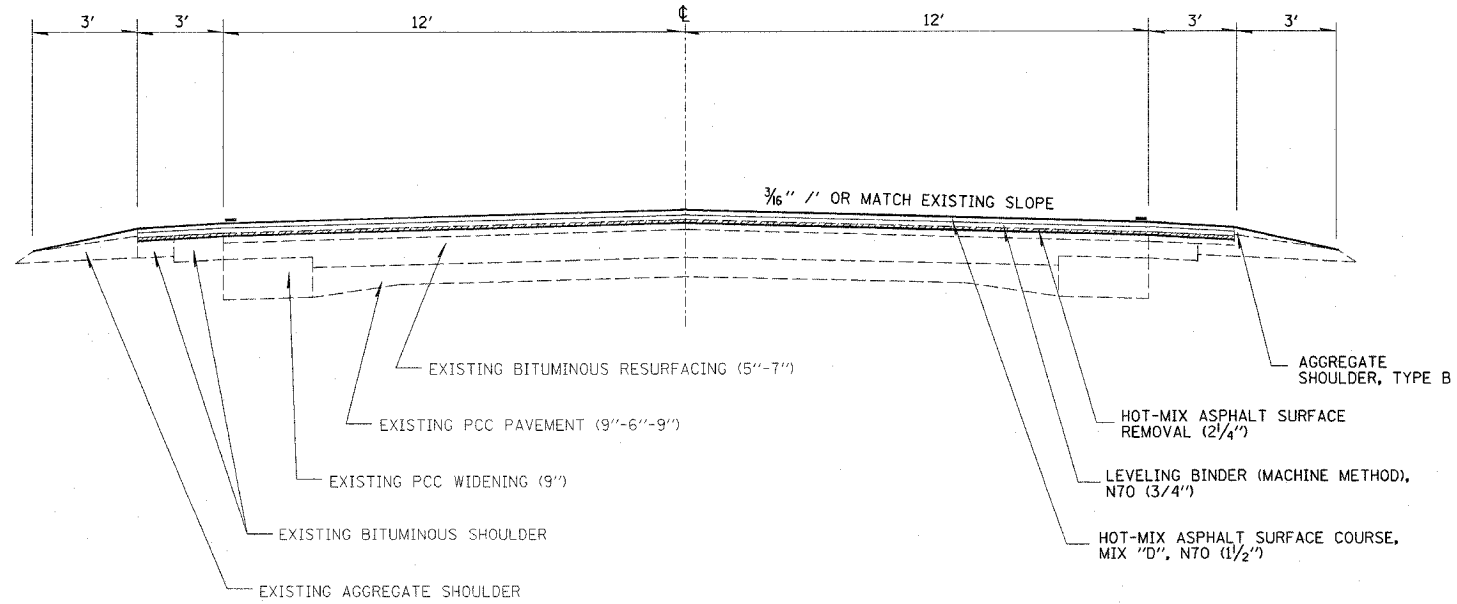

TYPICAL SECTION

STA 935+27 TO STA. 937+05

REVISIONS	
NAME	DATE

ILLINOIS DEPARTMENT OF TRANSPORTATION

TYPICAL SECTIONS

SCALE: VERT.
HORIZ.
DATE

DRAWN BY
CHECKED BY