


steffenmk  
3/12/2007  
c:\projects\94911d\05403pa.dgn

TYP 2


FAP FILE	SECTION	COUNTY	TOTAL SHEETS	SHEET NO.
116	123RS-3 122RS-4	RICHLAND	17	5
FED. ROAD DIST. NO. 1		ILLINOIS	FED. AID PROJECT NO.	

CONTRACT NO. 94911

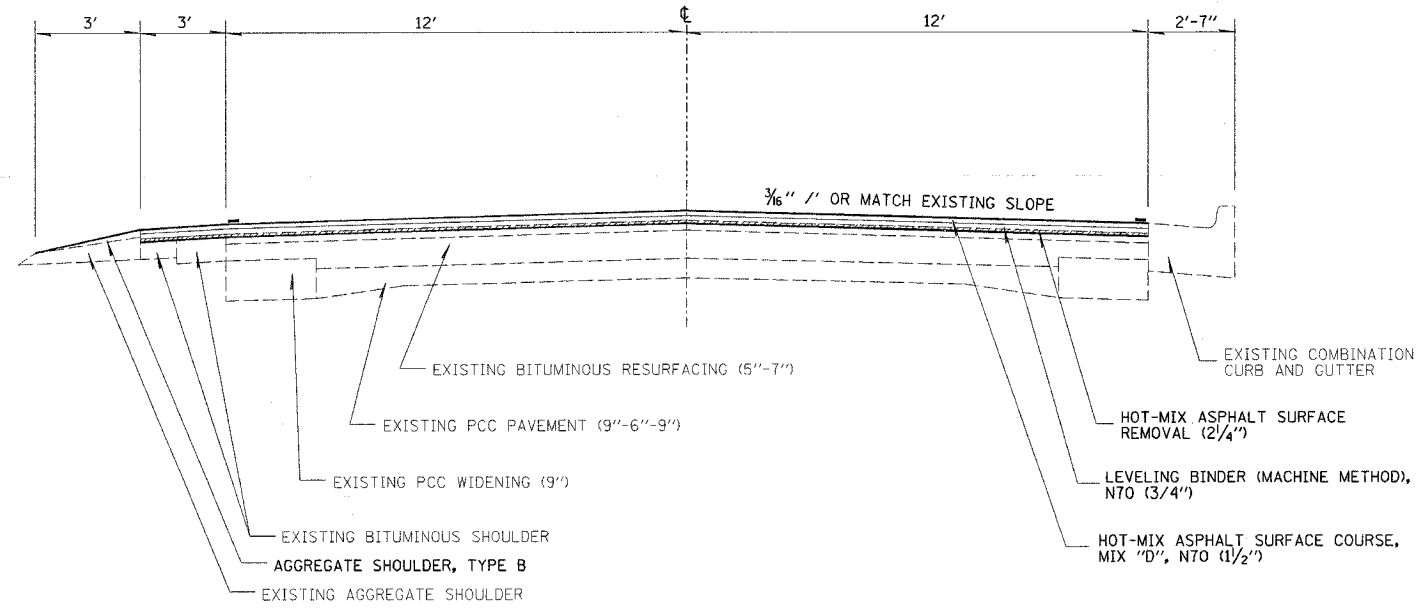

TYPICAL SECTION

STA. 937+05 TO STA. 937+66

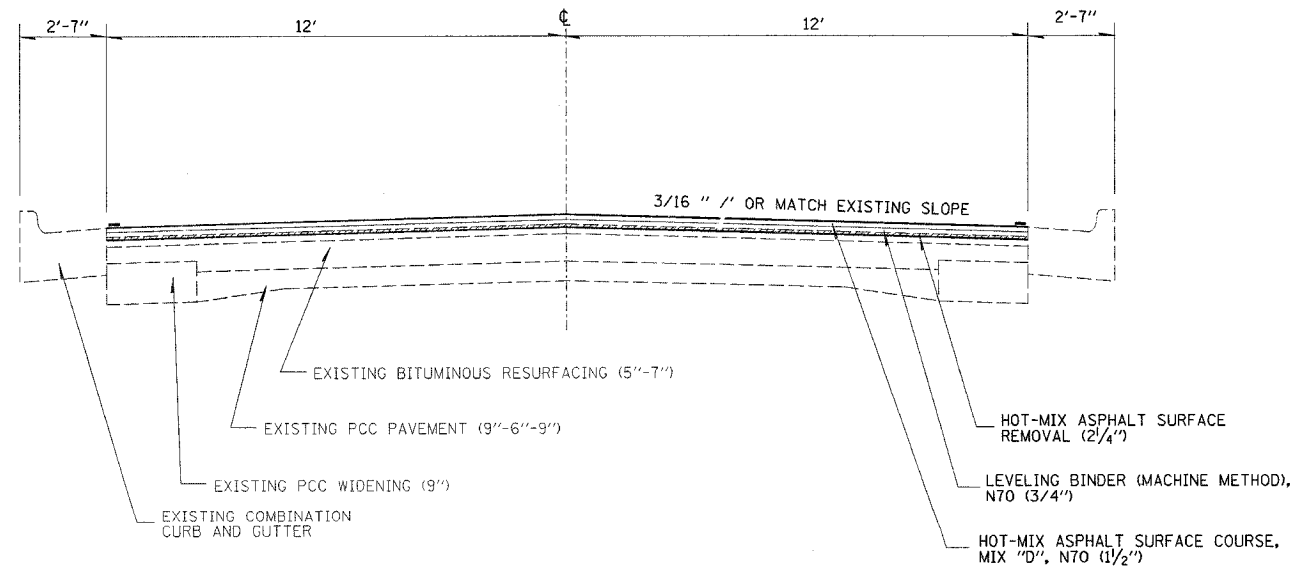

TYPICAL SECTION

STA. 937+66 TO STA. 938+38

REVISIONS	
NAME	DATE

ILLINOIS DEPARTMENT OF TRANSPORTATION

**TYPICAL  
SECTIONS**

SCALE: VERT.  
HORIZ.  
DATE

DRAWN BY  
CHECKED BY