



steffenmk
3/12/2007
c:\projects\94911d\05403pa.dgn

FAP NO.	SECTION	COUNTY	TOTAL SHEETS	SHEET NO.
116	123RS-3 122RS-4	RICHLAND	27	12
FED. ROAD DIST. NO. 1	ILLINOIS	FED. AID PROJECT NO.		

CONTRACT NO. 94911



FAP ROUTE 116 (IL 130)
SECTION 122RS-4, 123RS-3
RICHLAND COUNTY
BEGINS STA. 582+71

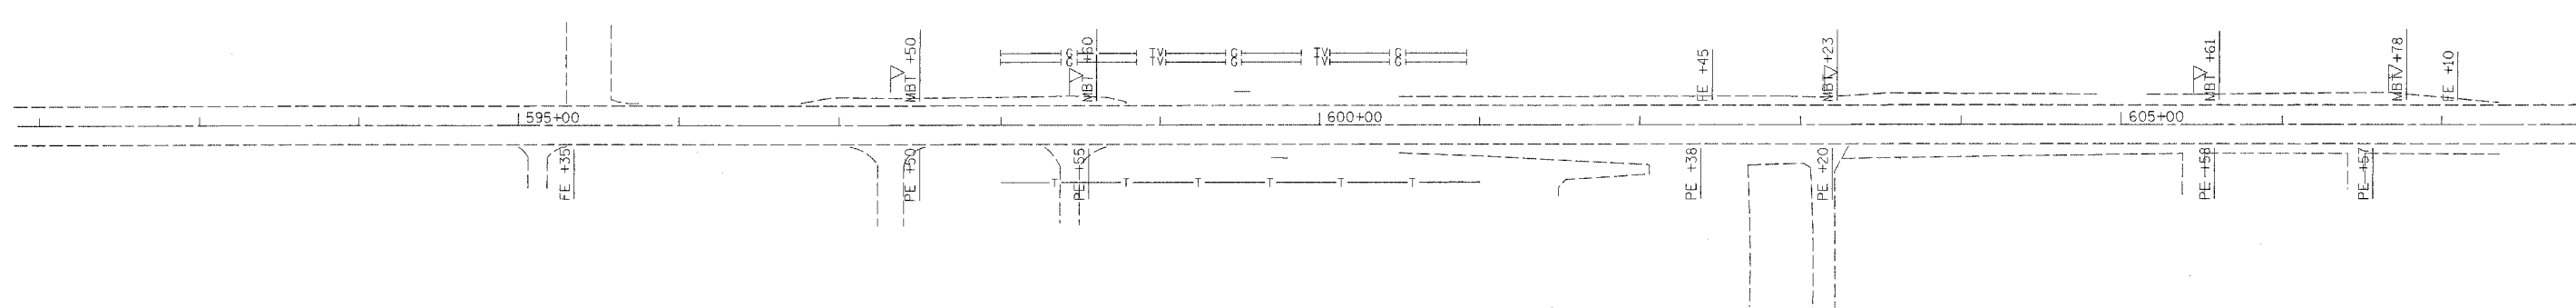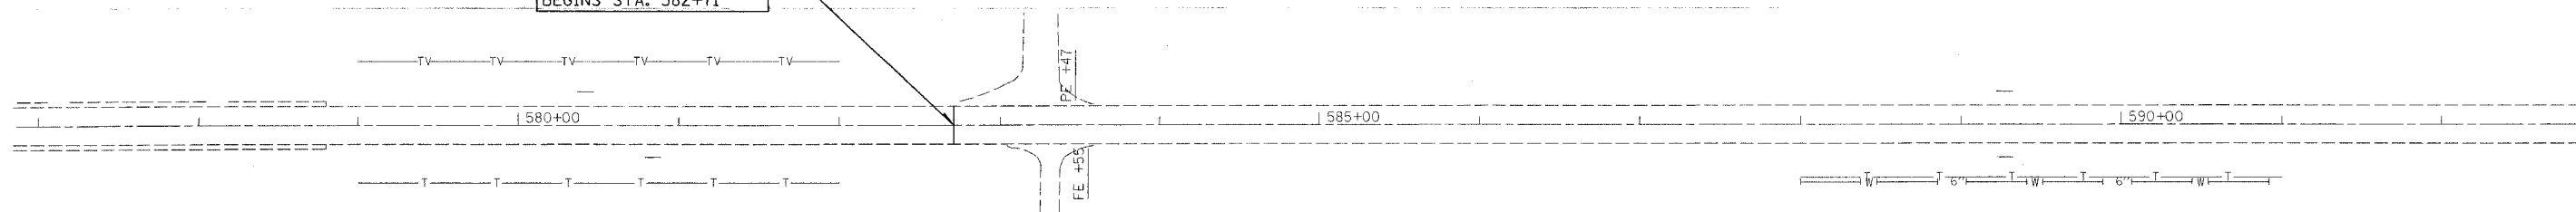

REVISIONS	
NAME	DATE

ILLINOIS DEPARTMENT OF TRANSPORTATION

**STA. 582 + 71
TO
STA. 607 + 00**

SCALE: VERT. DRAWN BY
 HORIZ. CHECKED BY
DATE