
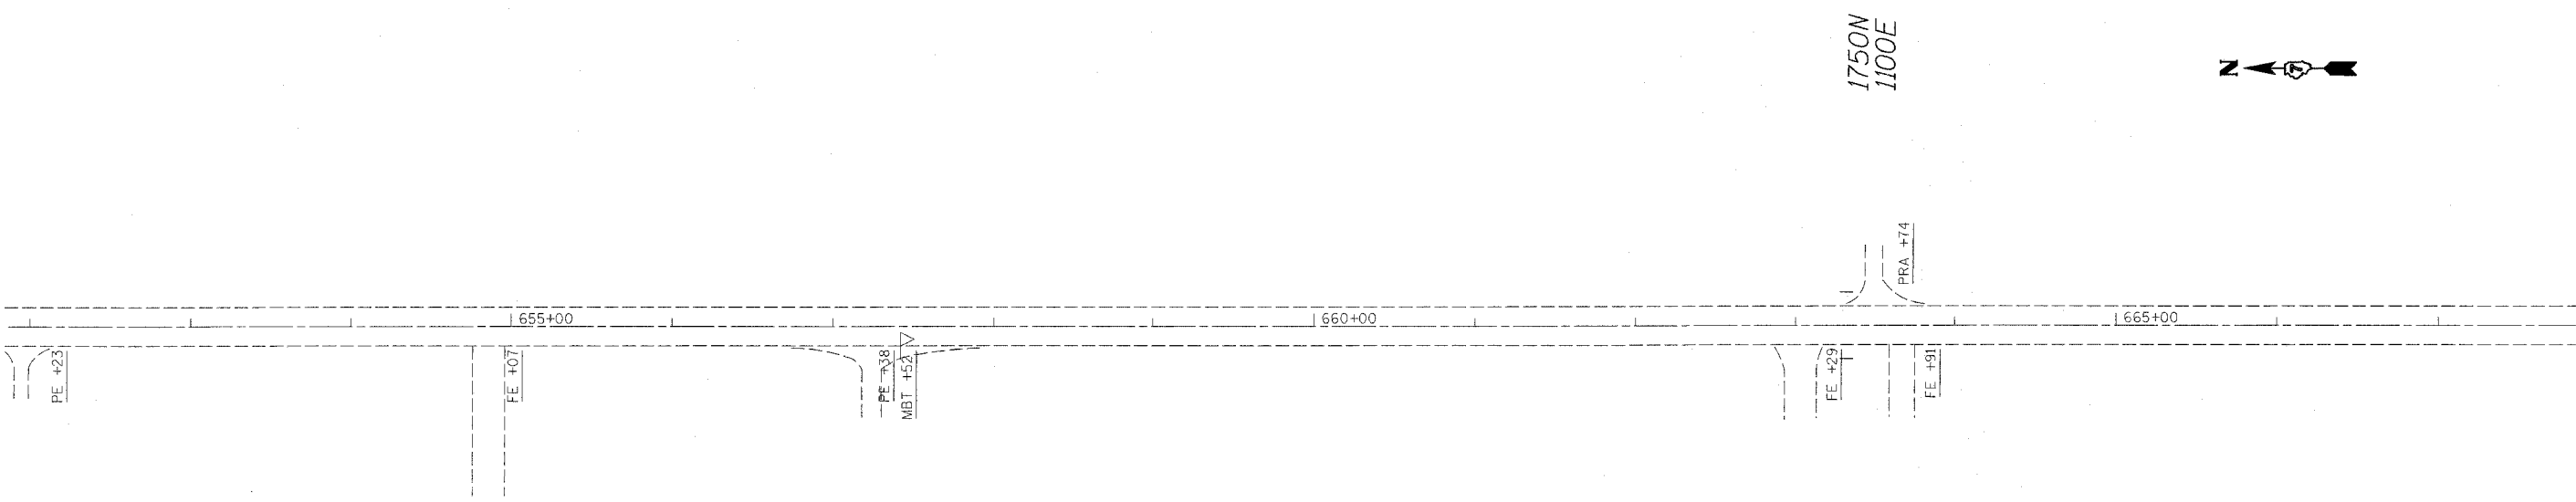


steffermk
3/12/2007
c:\projects\94911d\05403pa.dgn

| FAP | SECTION | COUNTY | TOTAL SHEETS | SHEET NO. |
|-----------------------|--------------------|----------|----------------------|-----------|
| 116 | 123RS-3 122RS-4 | RICHLAND | 27 | 14 |
| FED. ROAD DIST. NO. 7 | | BLINDS | FED. AID PROJECT NO. | |

CONTRACT NO. 94911

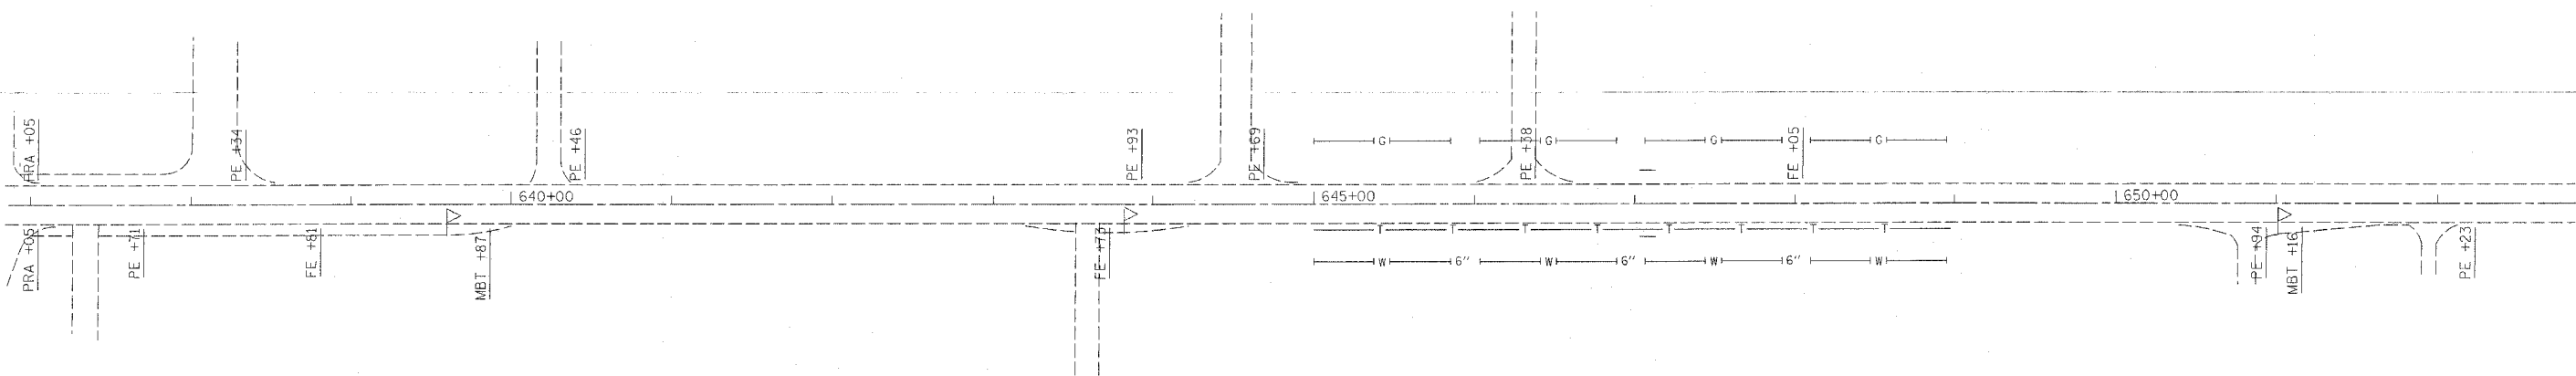

1750N
1100E

| REVISIONS | |
|-----------|------|
| NAME | DATE |
| | |
| | |
| | |
| | |
| | |
| | |
| | |
| | |
| | |
| | |

ILLINOIS DEPARTMENT OF TRANSPORTATION

**STA. 637 + 00
TO
STA. 667 + 00**

SCALE: VERT.
HORIZ.
DATE

DRAWN BY
CHECKED BY