
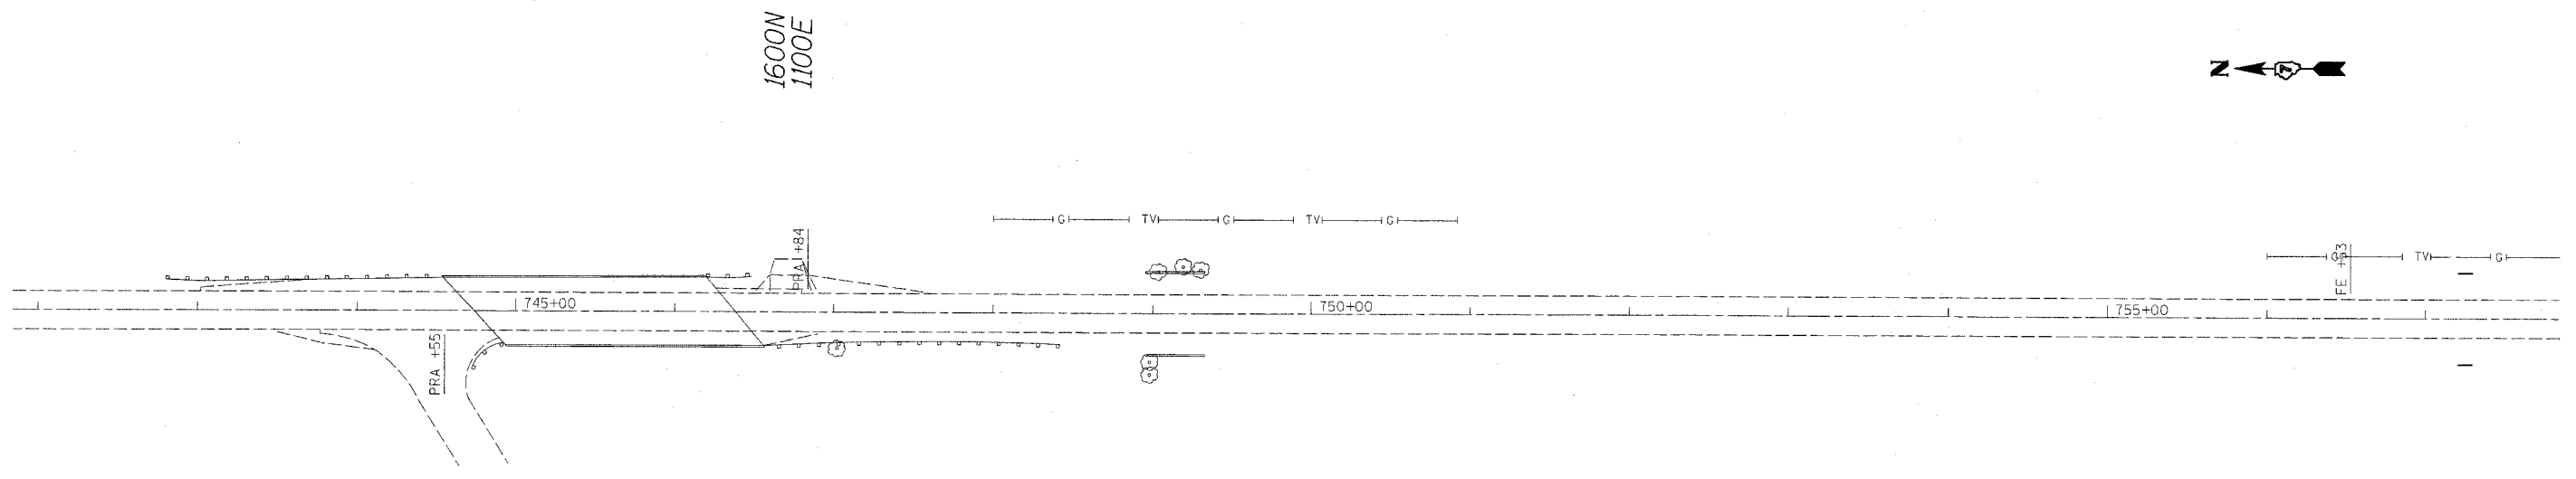


steffemk  
 3/12/2007  
 c:\projects\94911d\05403ps.dgn

FAP NO.	SECTION	COUNTY	TOTAL SHEETS	SHEET NO.
116	123RS-3 122RS-4	RICHLAND	27	17
FED. ROAD DIST. NO. 1		ILLINOIS	FED. AID PROJECT NO.	

CONTRACT NO. 94911

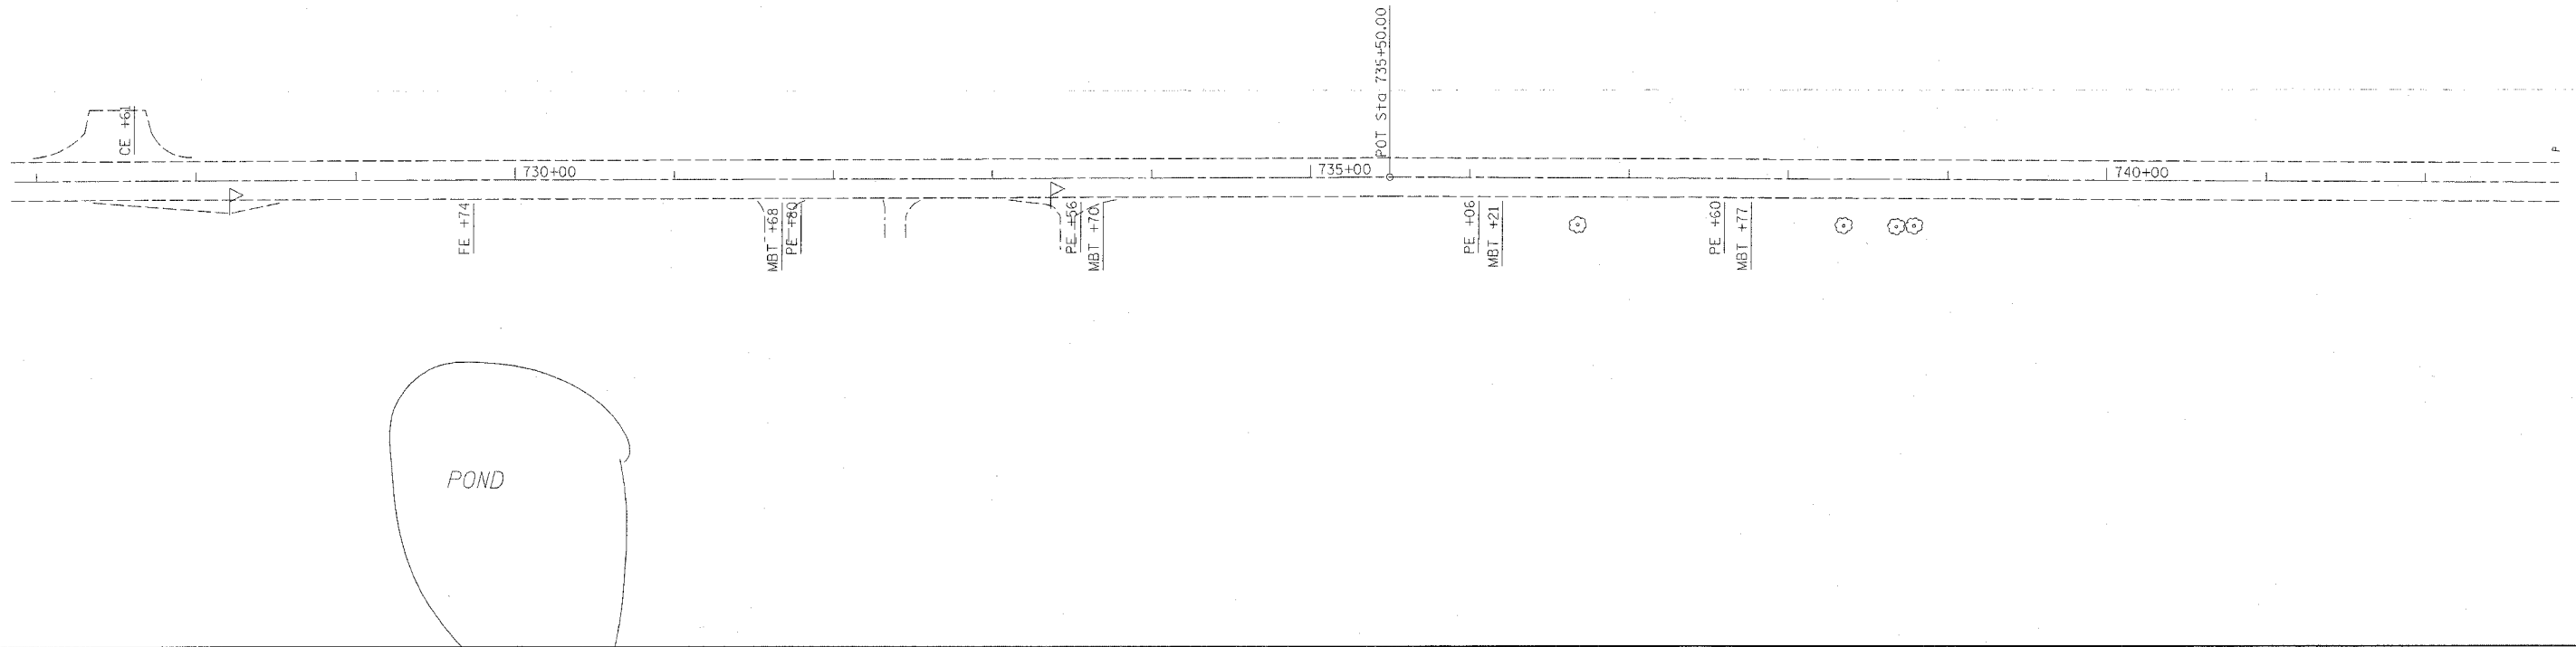

REVISIONS	
NAME	DATE

ILLINOIS DEPARTMENT OF TRANSPORTATION  
**STA. 727 + 00**  
**TO**  
**STA. 757 + 00**  
 SCALE: VERT. \_\_\_\_\_  
 HORIZ. \_\_\_\_\_  
 DATE \_\_\_\_\_  
 DRAWN BY \_\_\_\_\_  
 CHECKED BY \_\_\_\_\_