
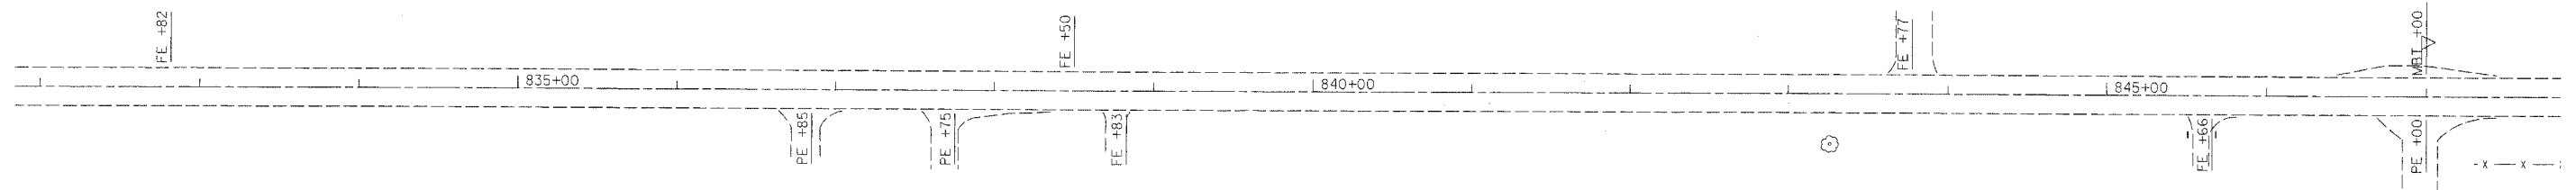


steffennk
 3/12/2007
 c:\projects\94911d\05403pa.dgn

FAP NO.	SECTION	COUNTY	TOTAL SHEETS	SHEET NO.
116	123RS-3 122RS-4	RICHLAND	27	20
FED. ROAD DIST. NO. 7		ILLINOIS	FED. AID PROJECT NO.	

CONTRACT NO. 94911

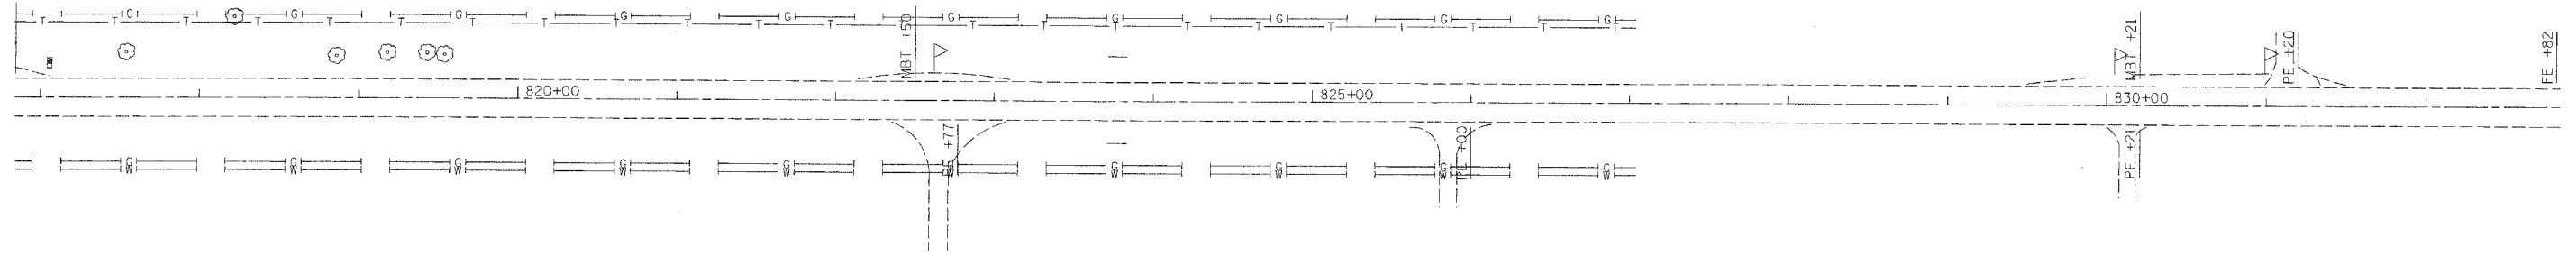

REVISIONS	
NAME	DATE

ILLINOIS DEPARTMENT OF TRANSPORTATION

**STA. 817 + 00
 TO
 STA. 847 + 00**

SCALE: VERT.
 DATE: HORIZ.

DRAWN BY
 CHECKED BY