


PLOT DATE = 1/28/2007  
 FILE NAME = G:\050595\CAD\050595.dgn  
 USER NAME = Rick Goetz

ORIGINAL SURVEY  
 SURVEY PLOTTED  
 NOTE BOOK  
 NO. AREAS CHECKED

FINAL SURVEY  
 SURVEY PLOTTED  
 NOTE BOOK  
 NO. AREAS CHECKED

BY: \_\_\_\_\_  
 DATE: \_\_\_\_\_

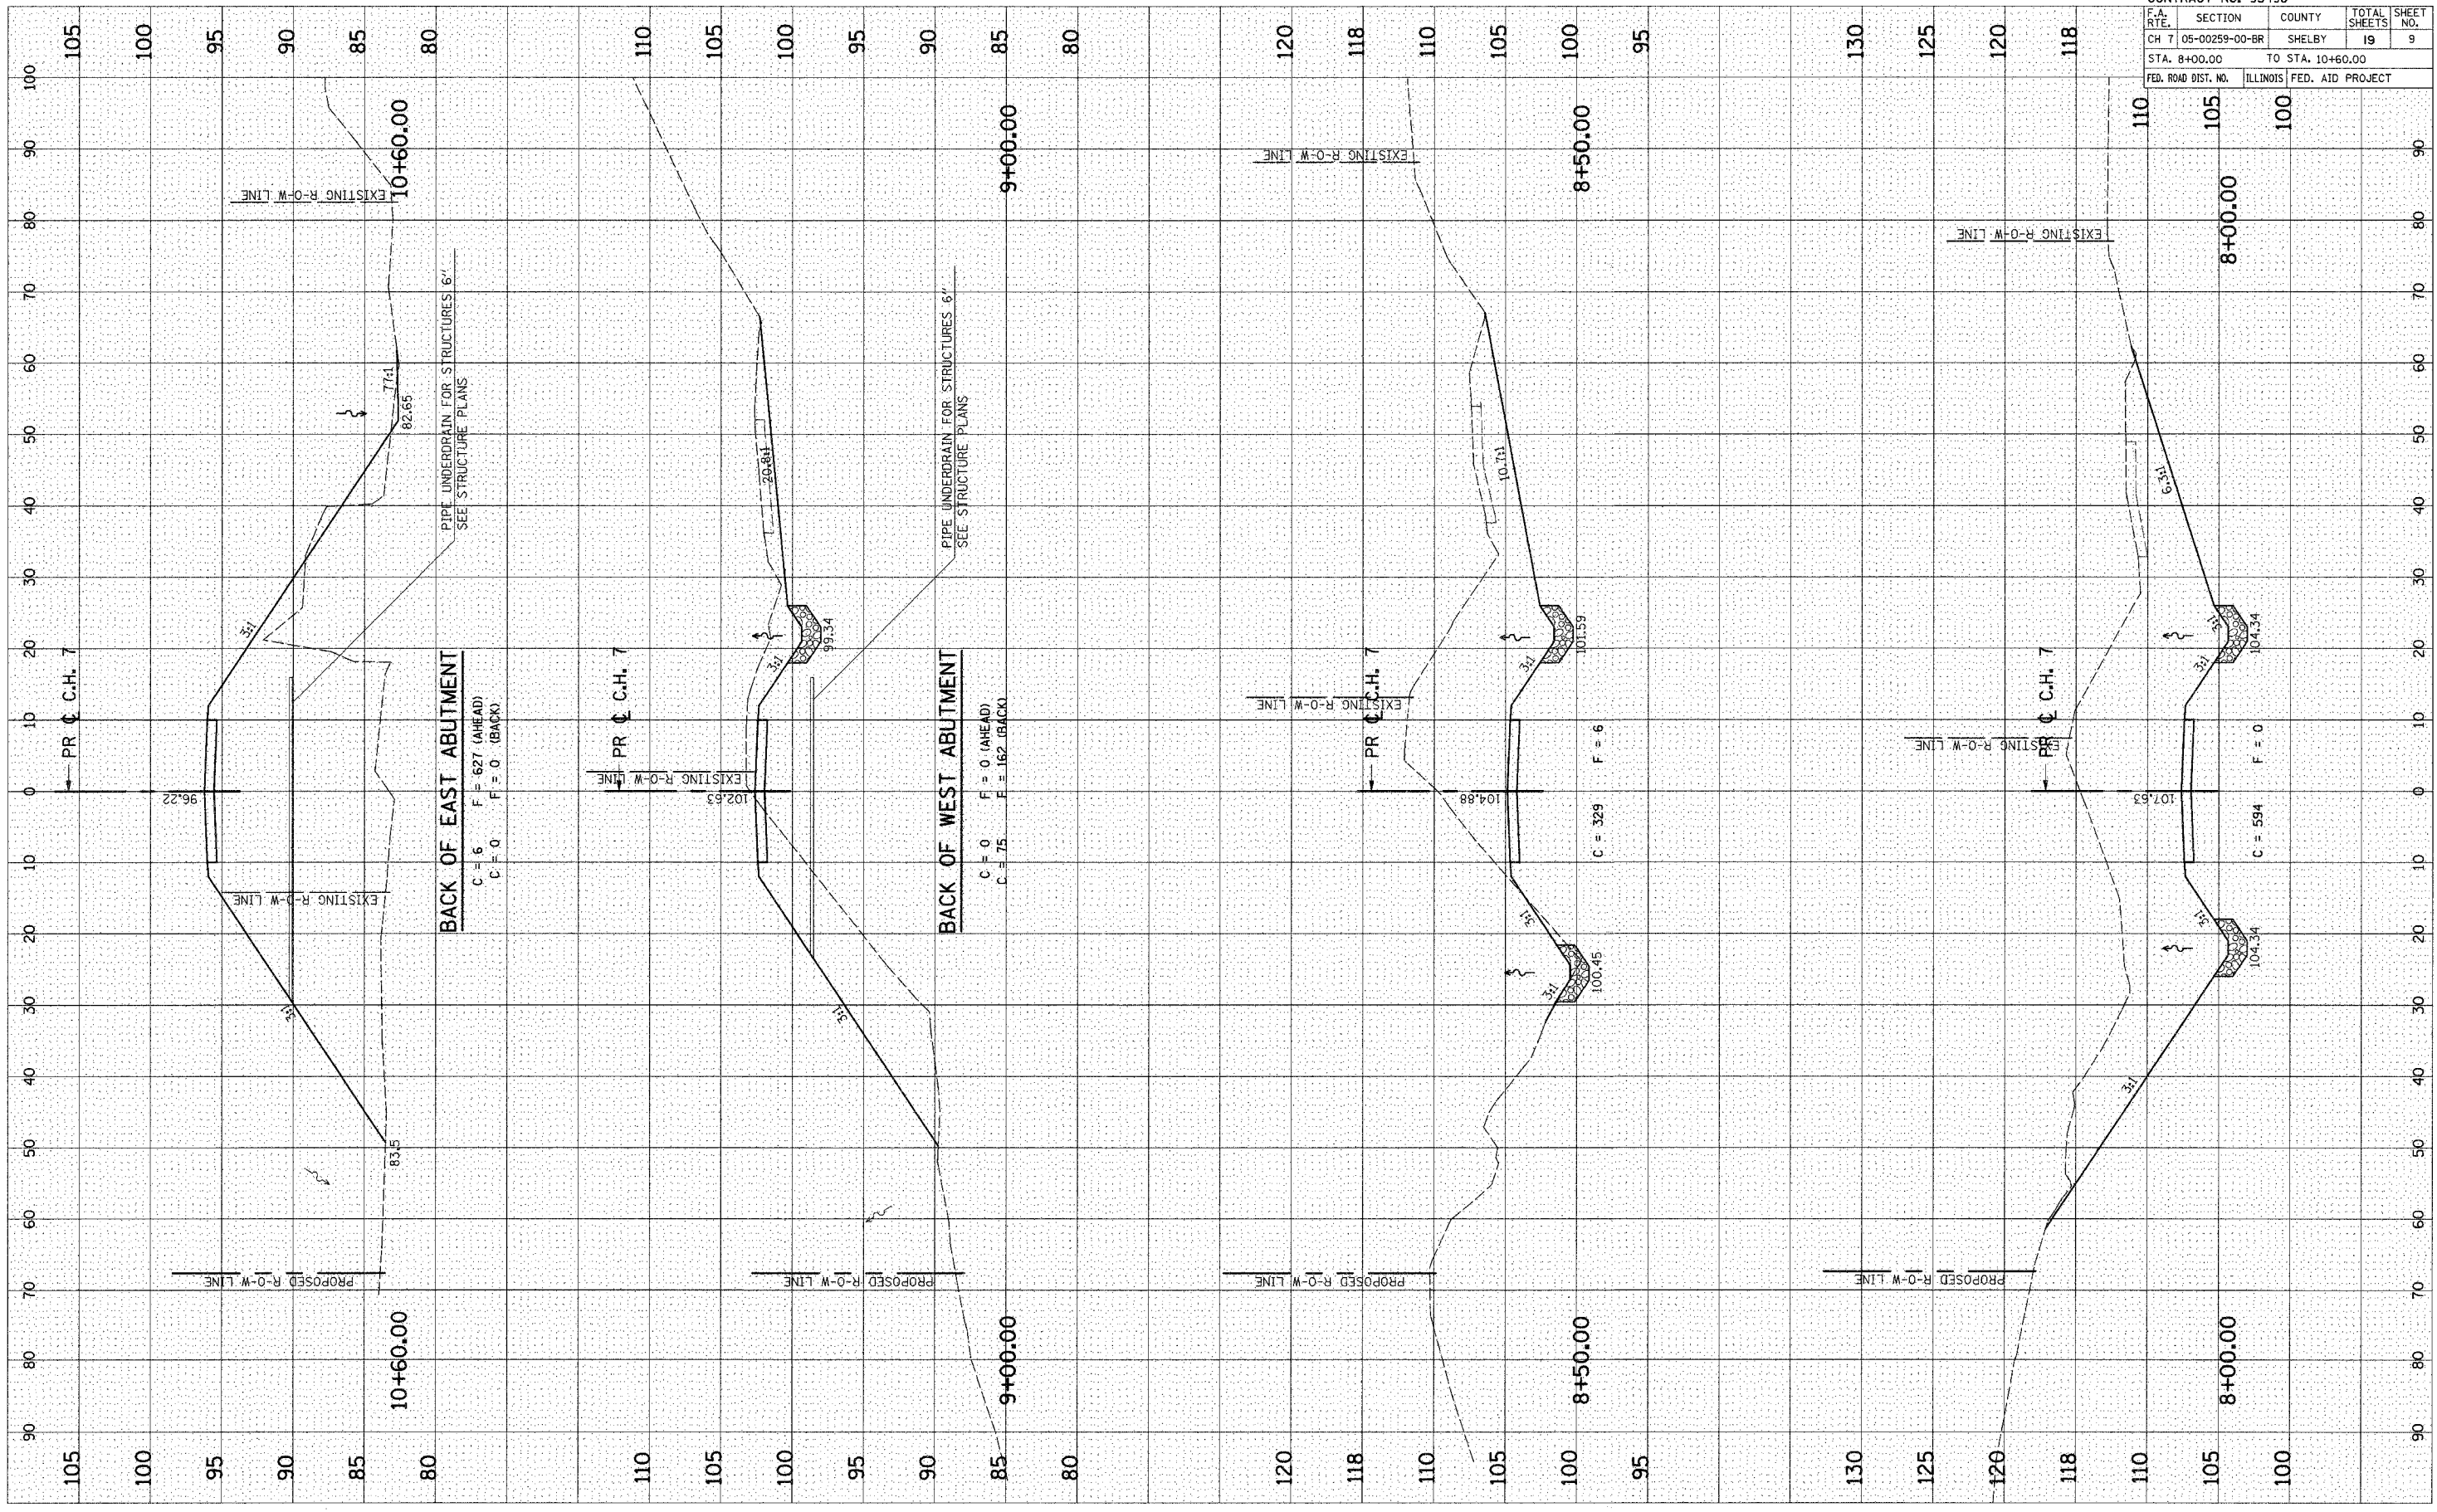

| CONTRACT NO. 95498  |                |                  |                  |
|---------------------|----------------|------------------|------------------|
| F.A. RTE.           | SECTION        | COUNTY           | TOTAL SHEETS NO. |
| CH 7                | 05-00259-00-BR | SHELBY           | 19               |
| STA. 8+00.00        |                | TO STA. 10+60.00 |                  |
| FED. ROAD DIST. NO. |                | ILLINOIS         | FED. AID PROJECT |