


PLOT DATE = 1/30/2007
 FILE NAME = C:\S05085\LD\05085\90.dgn
 USER NAME = Rick Goertz

ORIGINAL SURVEY
 SURVEY PLOTTED
 NOTE BOOK TEMPLATE
 NO. AREAS CHECKED

FINAL SURVEY
 SURVEY PLOTTED
 NOTE BOOK TEMPLATE
 NO. AREAS CHECKED

BY _____
 DATE _____

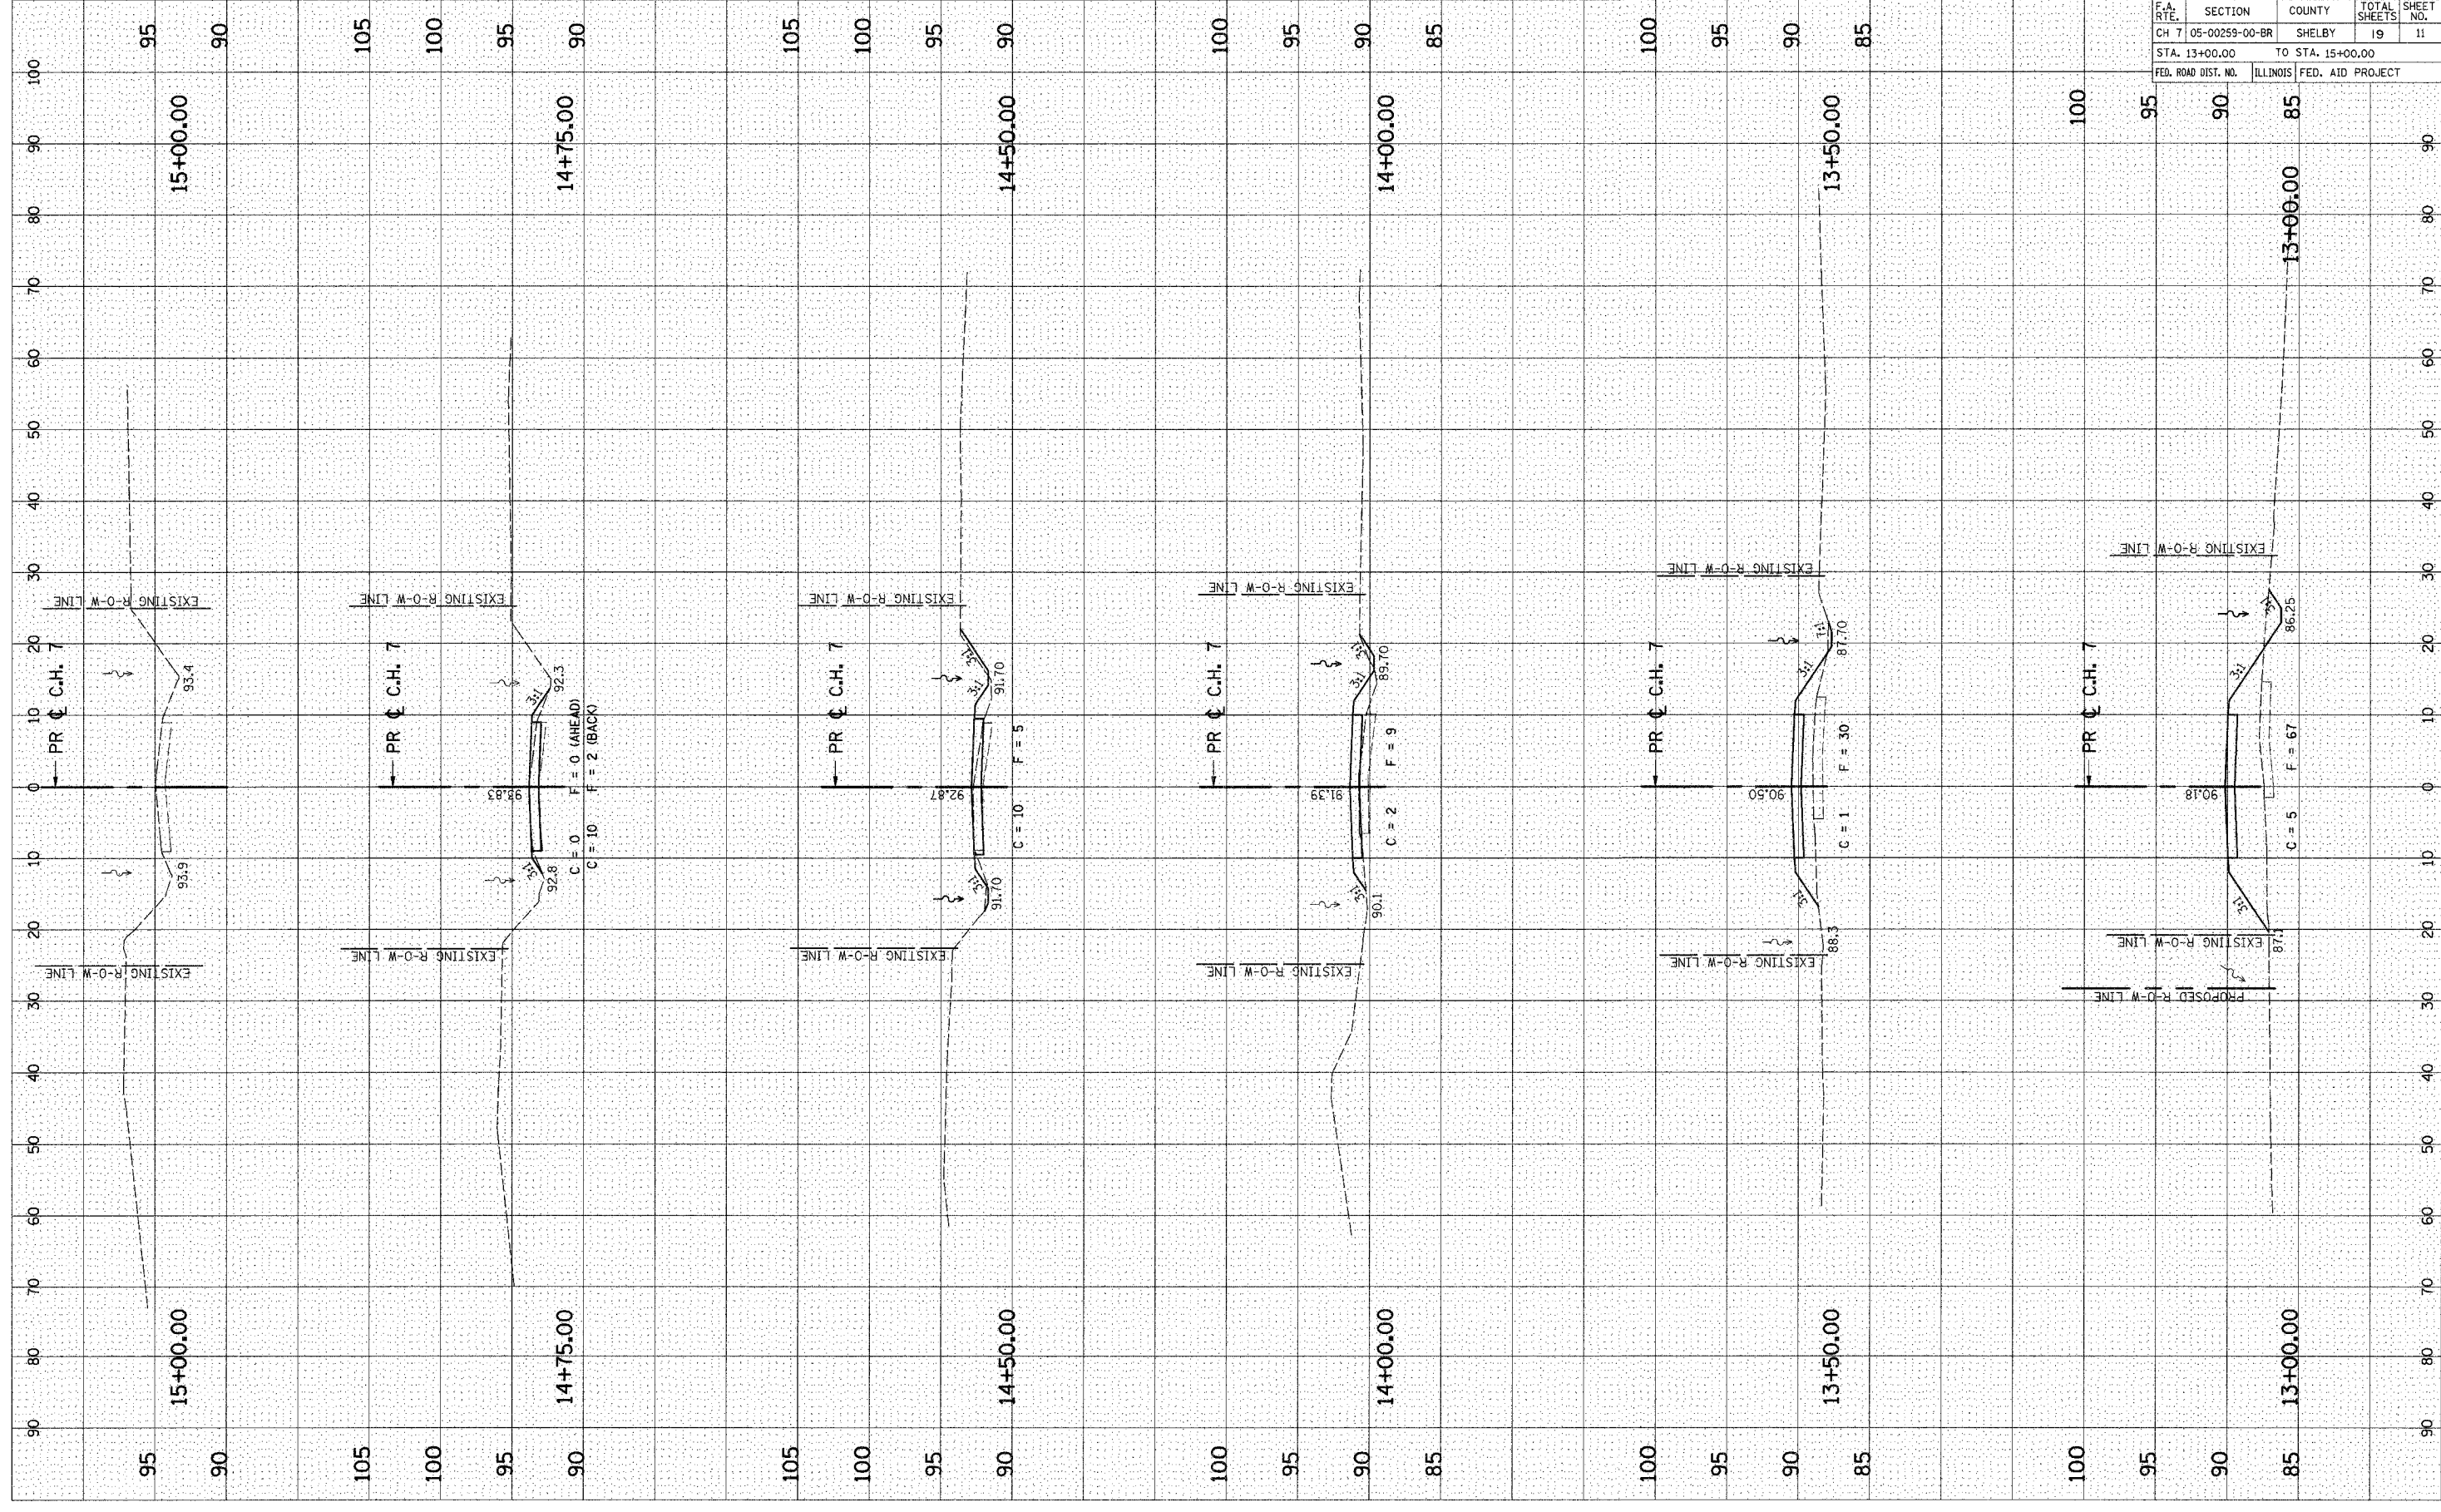

CONTRACT NO. 95498

FILE	SECTION	COUNTY	TOTAL SHEETS	SHEET NO.
CH 7	05-00259-00-BR	SHELBY	19	11
STA. 13+00.00		TO STA. 15+00.00		
FED. ROAD DIST. NO.		ILLINOIS FED. AID PROJECT		

