
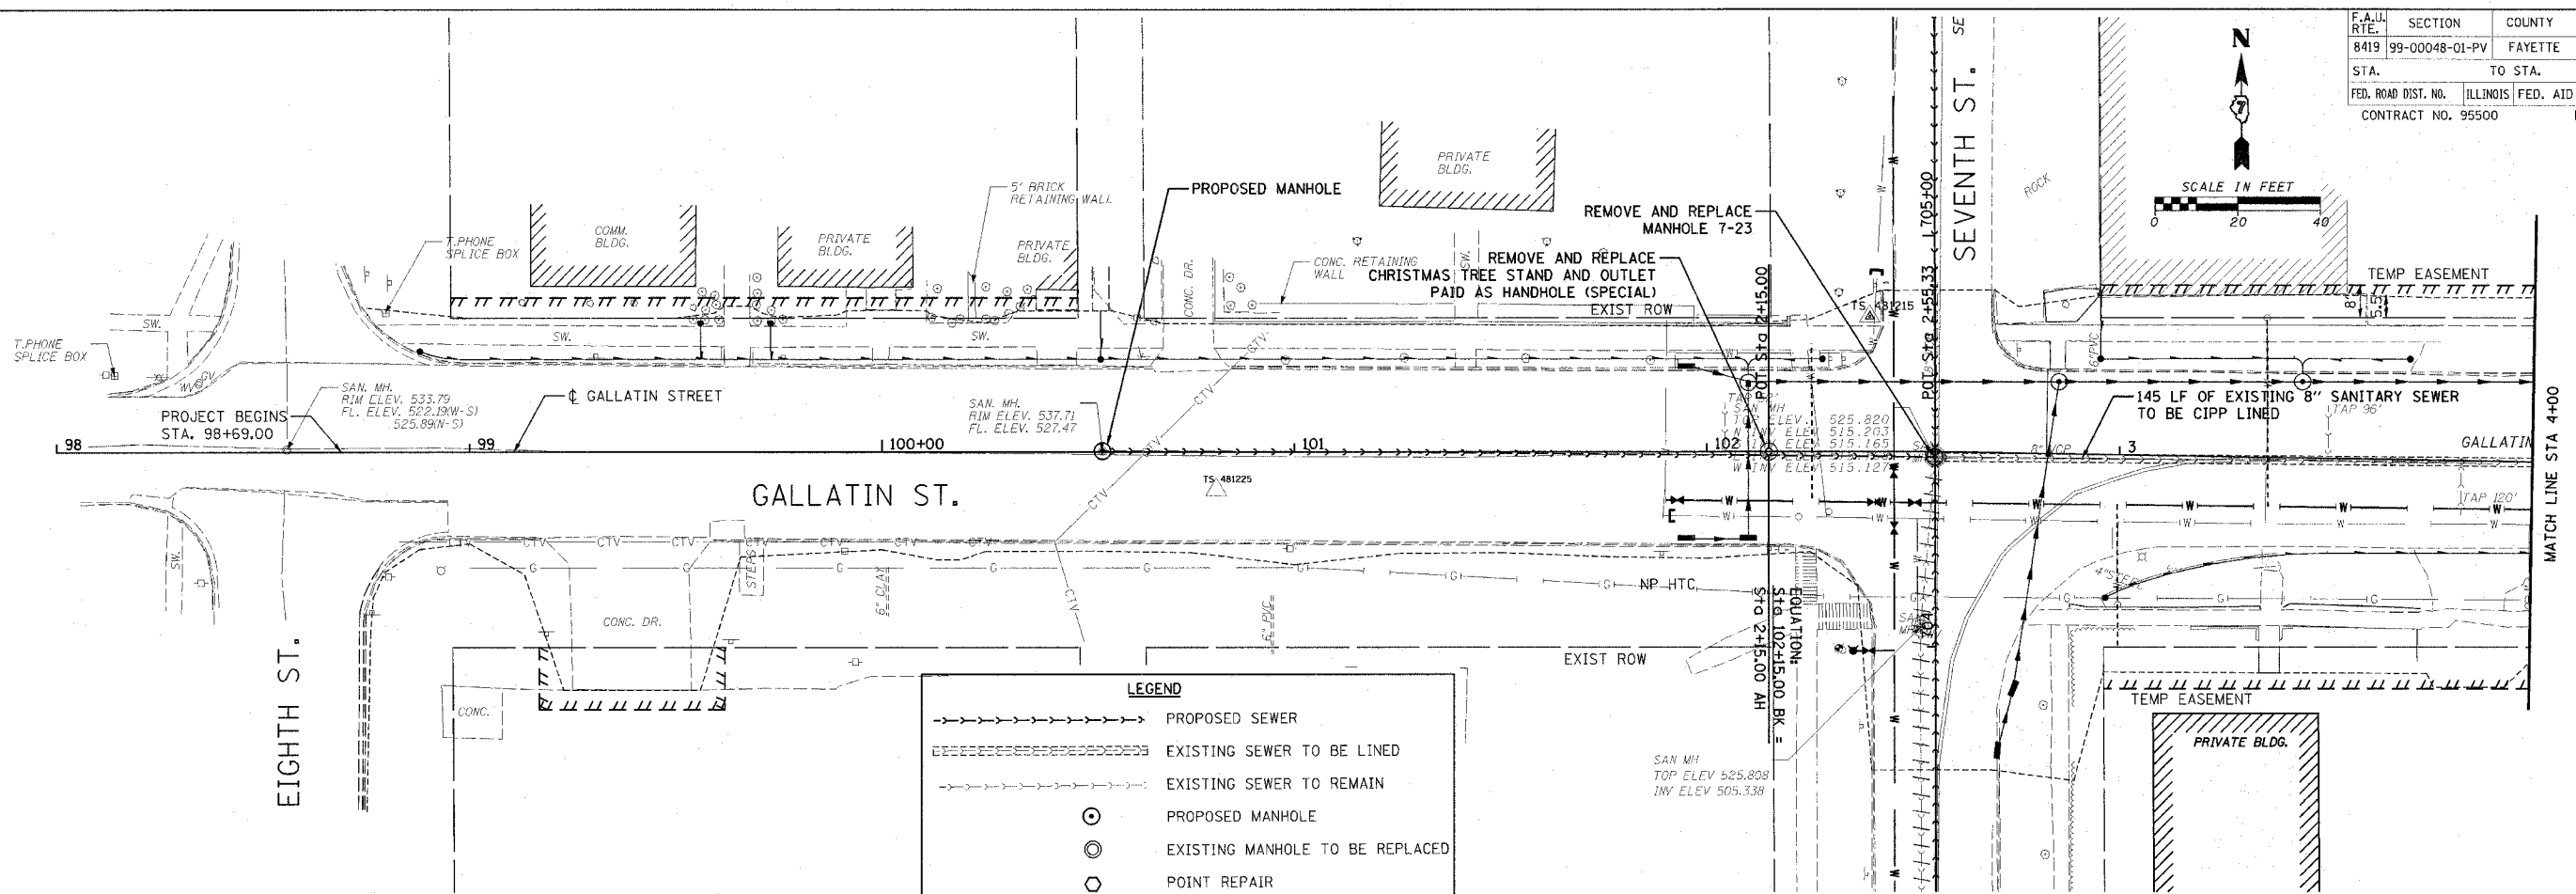



F.A.U. RTE.	SECTION	COUNTY	TOTAL SHEETS	SHEET NO.
8419	99-00048-01-PV	FAYETTE	142	59
STA.	TO STA.			
FED. ROAD DIST. NO.	ILLINOIS FED. AID PROJECT			
CONTRACT NO. 95500	REVISED 4-13-07			

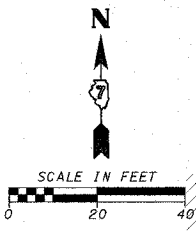

LEGEND	
	PROPOSED SEWER
	EXISTING SEWER TO BE LINED
	EXISTING SEWER TO REMAIN
	PROPOSED MANHOLE
	EXISTING MANHOLE TO BE REPLACED
	POINT REPAIR
	EXISTING SEWER TO BE ABANDONED

PLAN	DATE	BY
NO.		
NOTE BOOK		
NO.		
ALIGNED CHECKED		
DATE		
FILE NAME		

PROFILE	DATE	BY
NO.		
GRADES CHECKED		
DATE		
STRUCTURE NOTATION		
NO.		

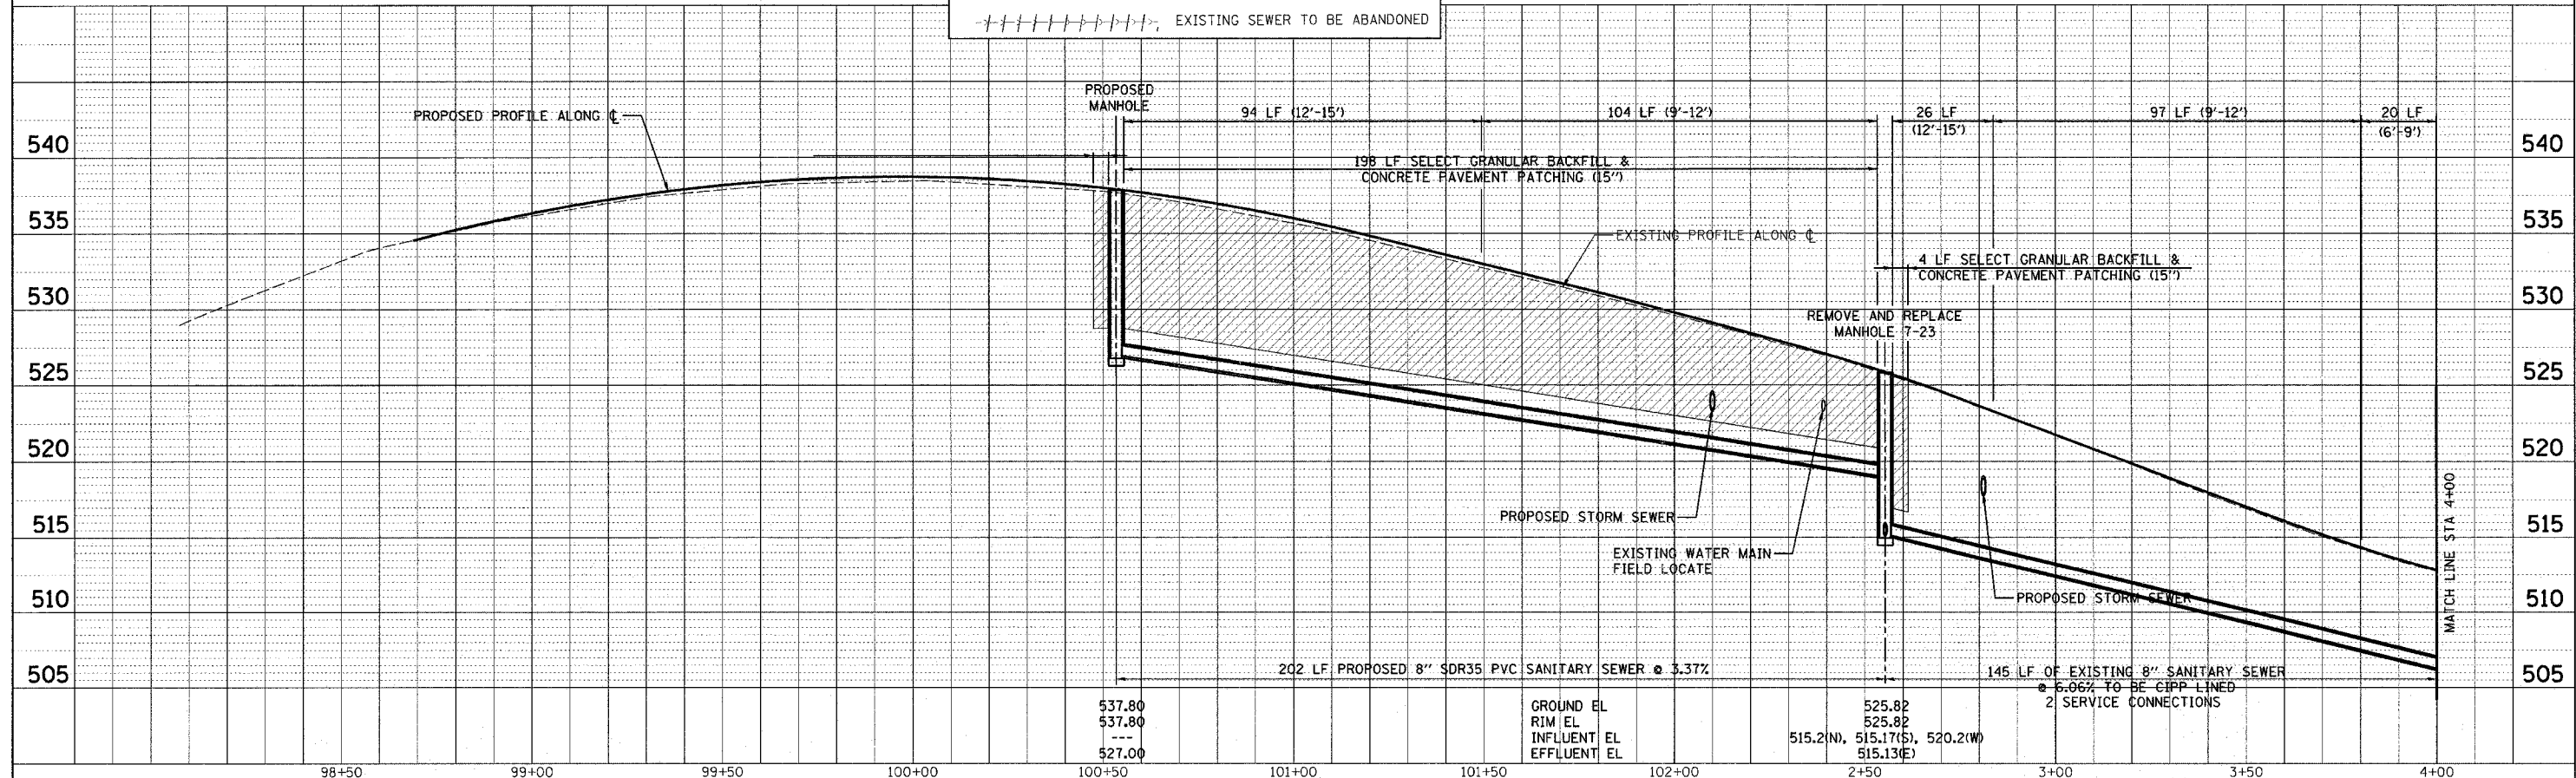

CADD FILE: /4812/SmsS\_Gallatin\_01.dgn  
PLOTTED: 5/9/2007