


F.A.U. RTE.	SECTION	COUNTY	TOTAL SHEETS	SHEET NO.
8419	99-00048-01-PV	FAYETTE	142	60
STA.	TO STA.			
FED. ROAD DIST. NO.	ILLINOIS FED. AID PROJECT			
CONTRACT NO. 95500	REVISED 4-13-07			

PLAN	REVISION	DATE
NO.	BY	
	DATE	
	DATE	
	DATE	

PROFILE	REVISION	DATE
NO.	BY	
	DATE	
	DATE	
	DATE	

CADD FILE: 4812/Sans\_Gallatin\_02.dgn  
 PLOTTED: 5/9/2007

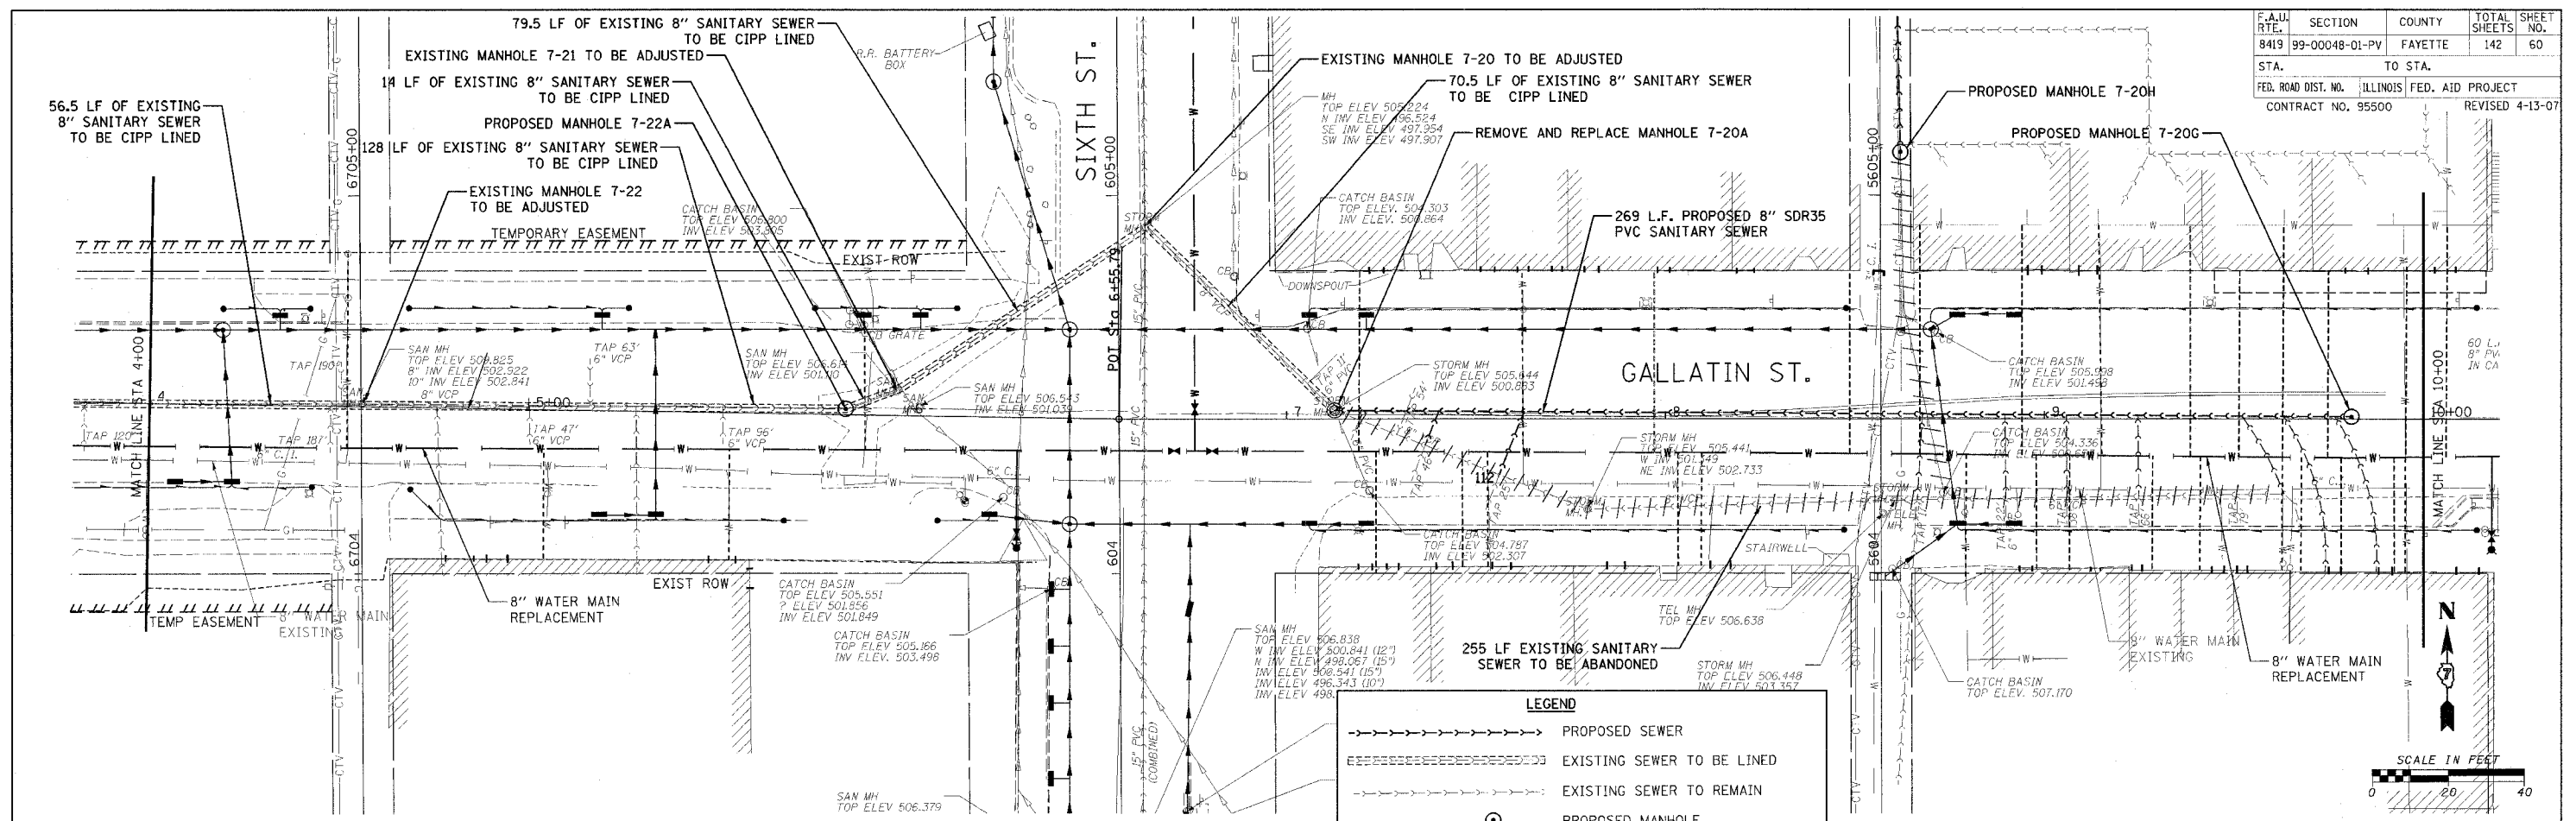

**LEGEND**

- PROPOSED SEWER
- --- --- EXISTING SEWER TO BE LINED
- - - - - EXISTING SEWER TO REMAIN
- PROPOSED MANHOLE
- ⊙ EXISTING MANHOLE TO BE REPLACED
- POINT REPAIR
- ||||| EXISTING SEWER TO BE ABANDONED

