



| | | | | |
|--------------------|----------------|---------|------------------|-----------|
| F.A. DIST. NO. | SECTION | COUNTY | TOTAL SHEETS | SHEET NO. |
| 8419 | 99-00048-01-PV | FAYETTE | 142 | 69 |
| STA. | TO STA. | | | |
| | ILLINOIS | | FED. AID PROJECT | |
| CONTRACT NO. 95500 | | | | |

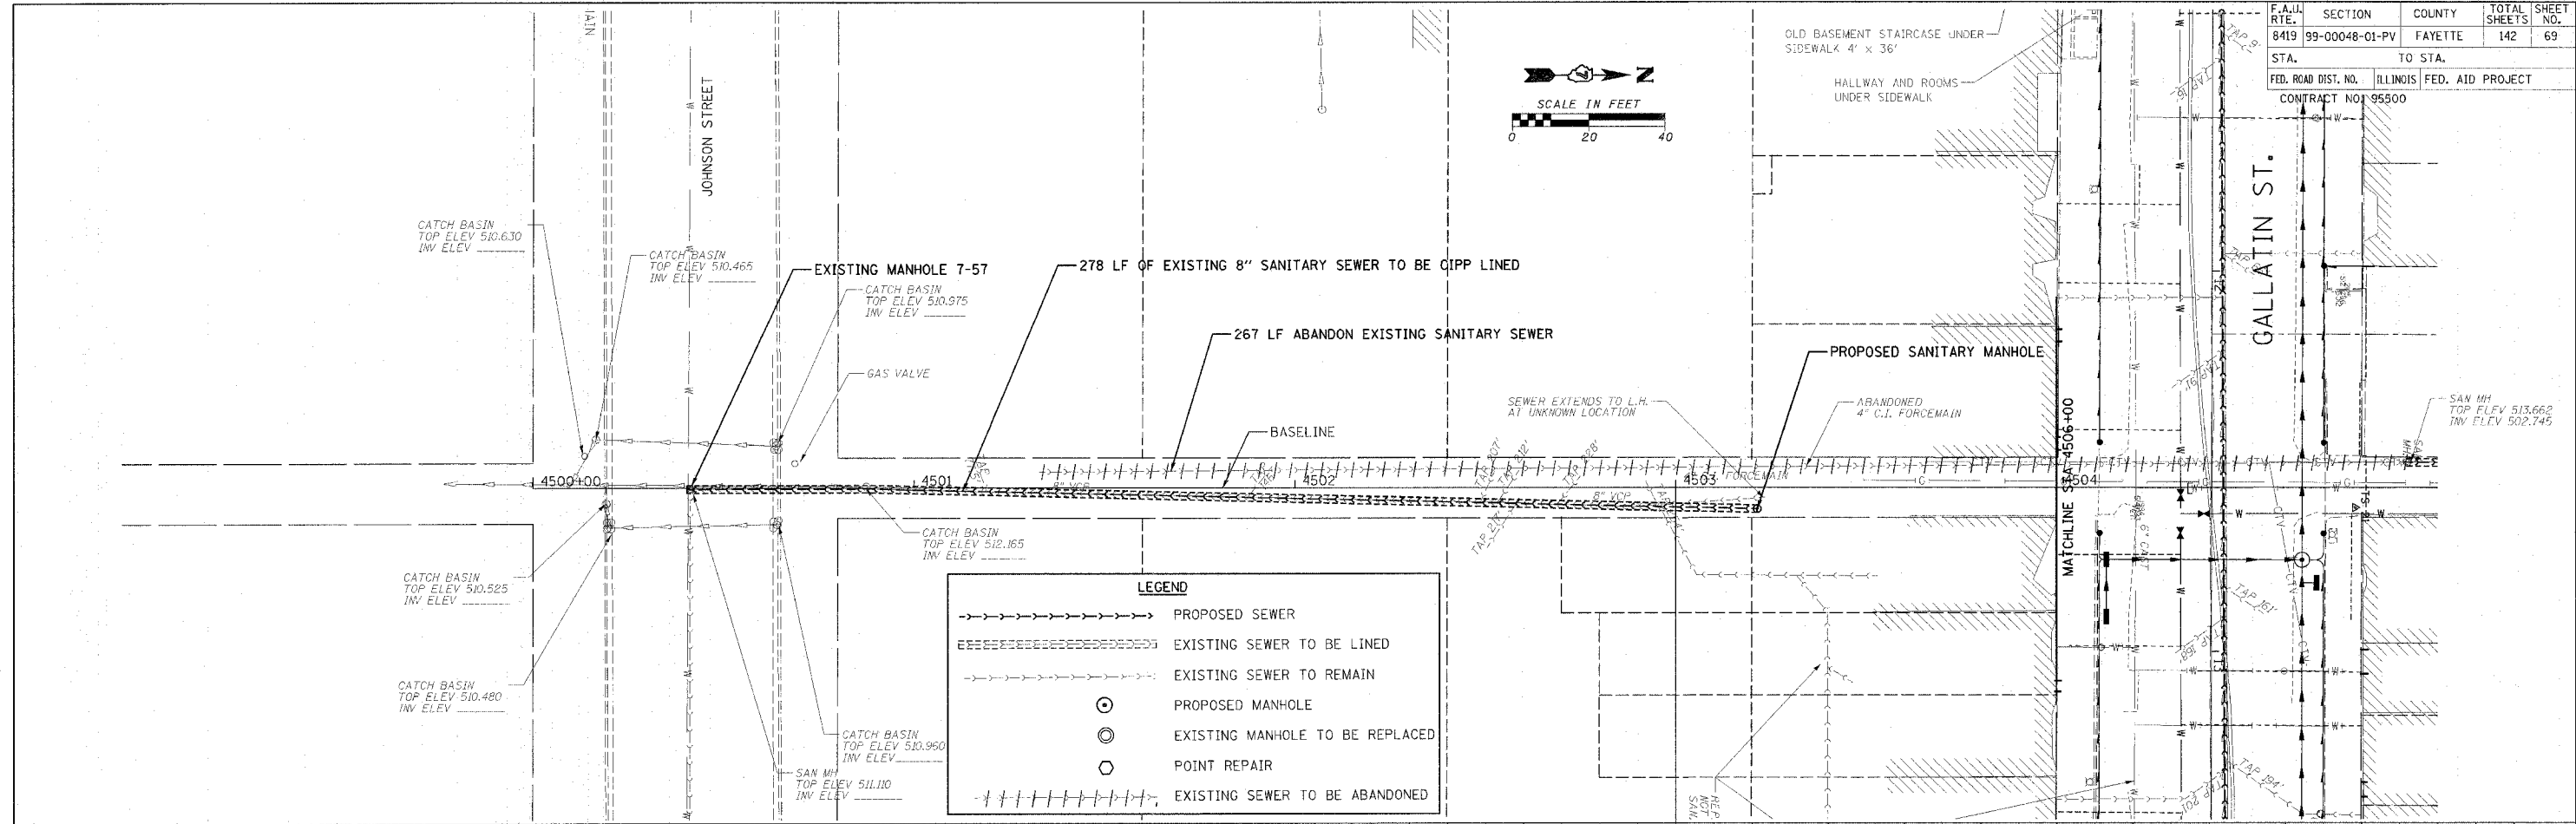

| LEGEND | |
|-----------|---------------------------------|
| →→→→→ | PROPOSED SEWER |
| ===== | EXISTING SEWER TO BE LINED |
| - - - - - | EXISTING SEWER TO REMAIN |
| ⊙ | PROPOSED MANHOLE |
| ⊙ | EXISTING MANHOLE TO BE REPLACED |
| ○ | POINT REPAIR |
| | EXISTING SEWER TO BE ABANDONED |

| | | |
|-------|----|----------|
| DATE | BY | REVISION |
| | | |
| PLAN | | |
| NO. 1 | | |
| NO. 2 | | |
| NO. 3 | | |
| NO. 4 | | |
| NO. 5 | | |

| | | |
|---------|----|----------|
| DATE | BY | REVISION |
| | | |
| PROFILE | | |
| NO. 1 | | |
| NO. 2 | | |
| NO. 3 | | |
| NO. 4 | | |
| NO. 5 | | |

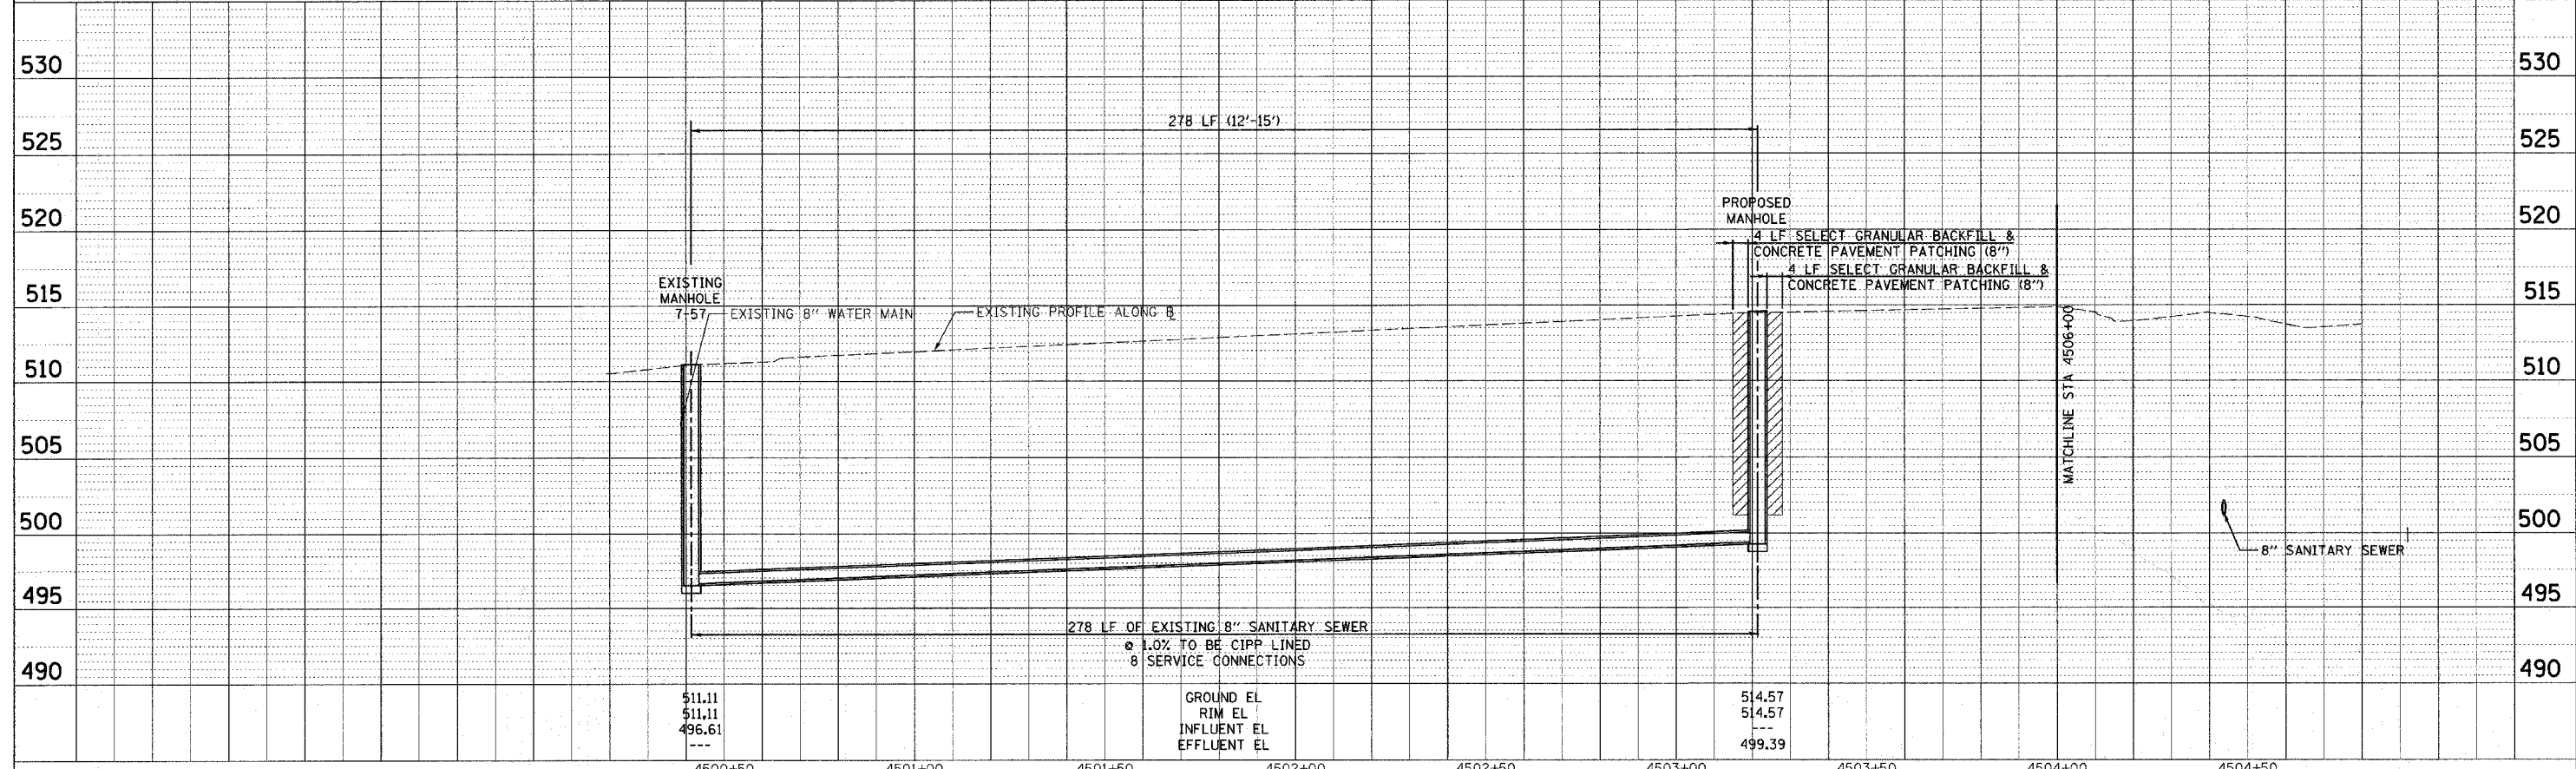

CADD FILE: /4812/Sans_Alewy-5_01.dgn
 PLOTTED: 01/23/2007