

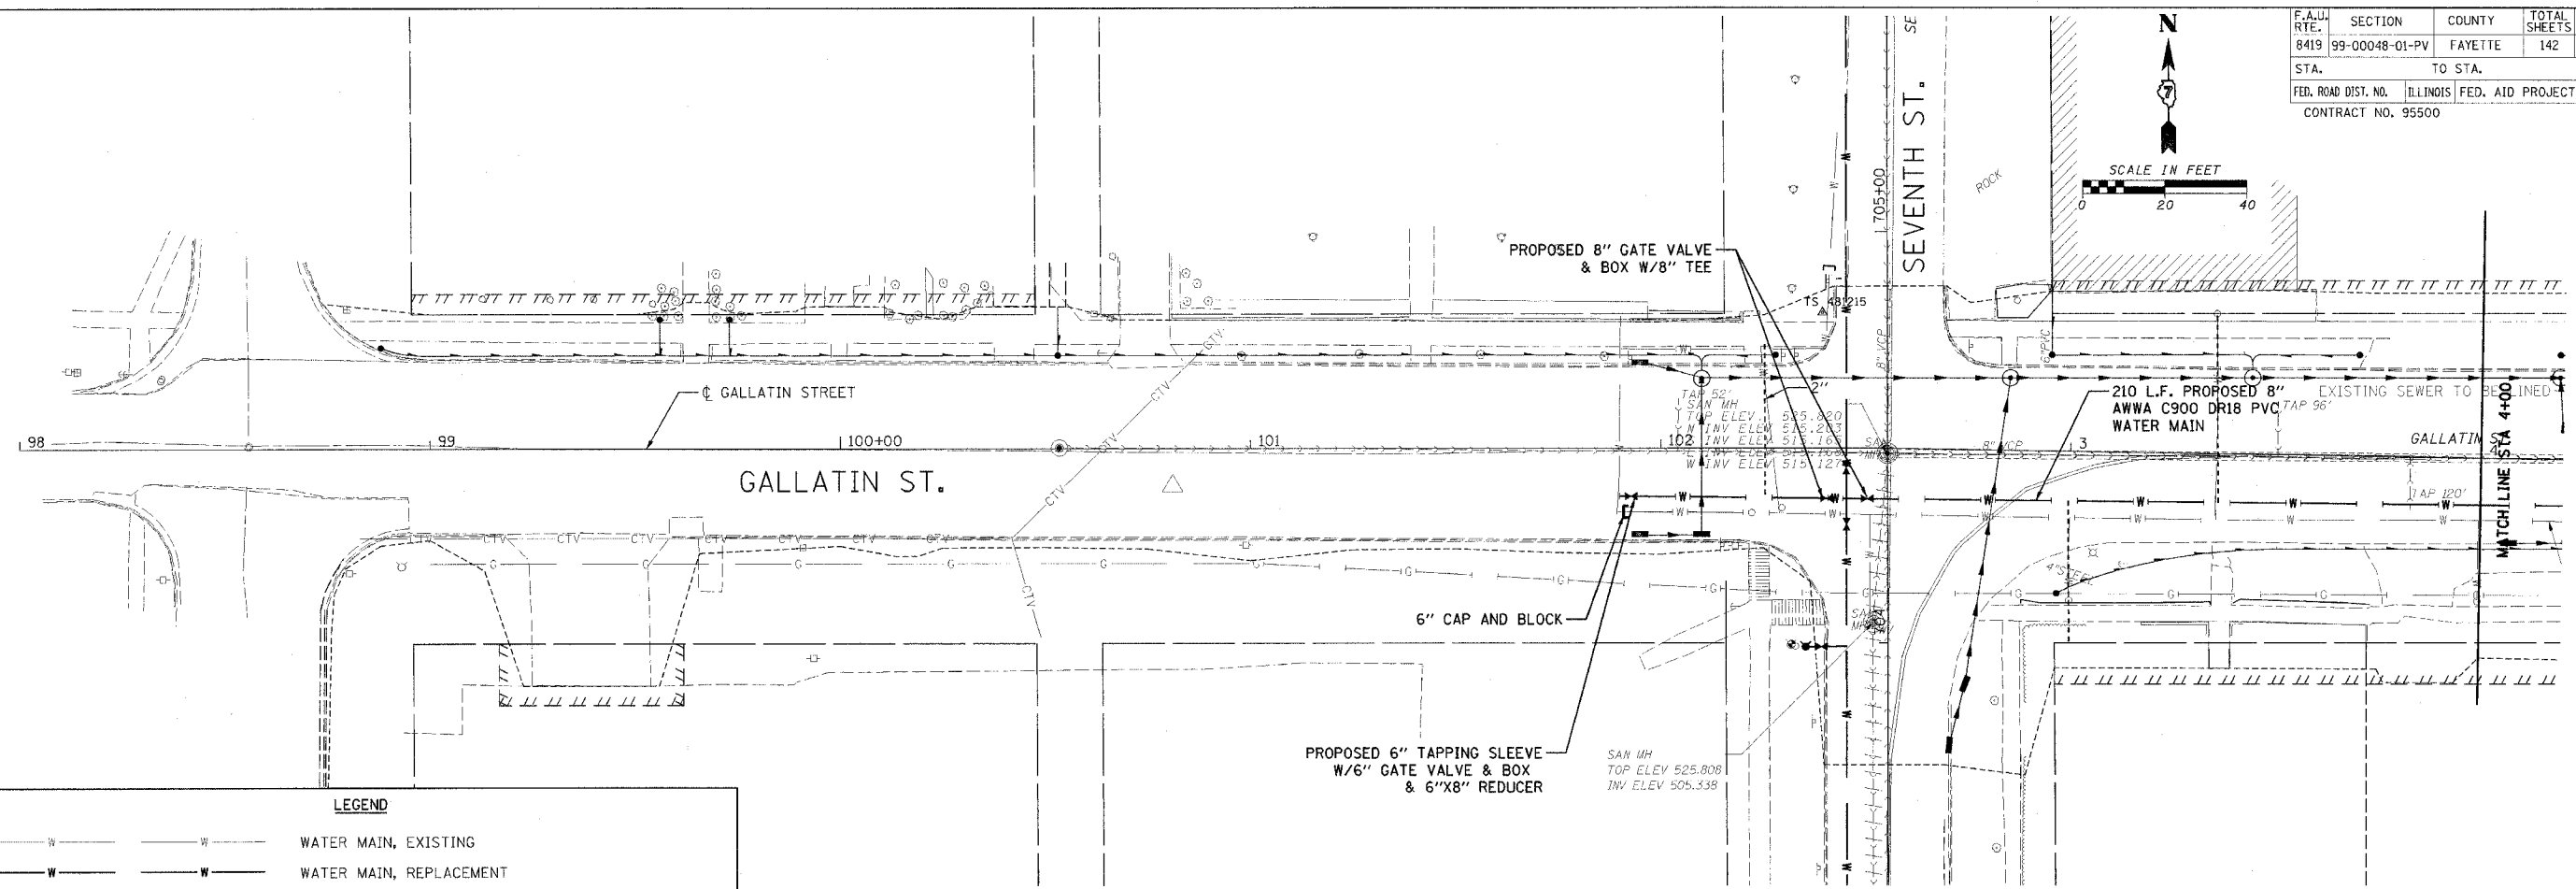


| | | | | |
|---------------------|----------------|------------------|--------------|-----------|
| F.A.U. RTE. | SECTION | COUNTY | TOTAL SHEETS | SHEET NO. |
| 8419 | 99-00048-01-PV | FAYETTE | 142 | 74 |
| STA. | TO STA. | | | |
| FED. ROAD DIST. NO. | ILLINOIS | FED. AID PROJECT | | |
| CONTRACT NO. 95500 | | | | |

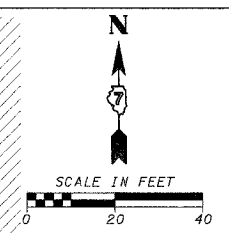

LEGEND

| | |
|--|--|
| | WATER MAIN, EXISTING |
| | WATER MAIN, REPLACEMENT |
| | FIRE HYDRANT |
| | FLUSHING HYDRANT |
| | EXISTING SERVICE RECONNECT INSIDE BUILDING |
| | REESTABLISH SERVICE FROM MAIN TO INSIDE BUILDING |
| | EXISTING SERVICE RECONNECT AT NEW MAIN ONLY |

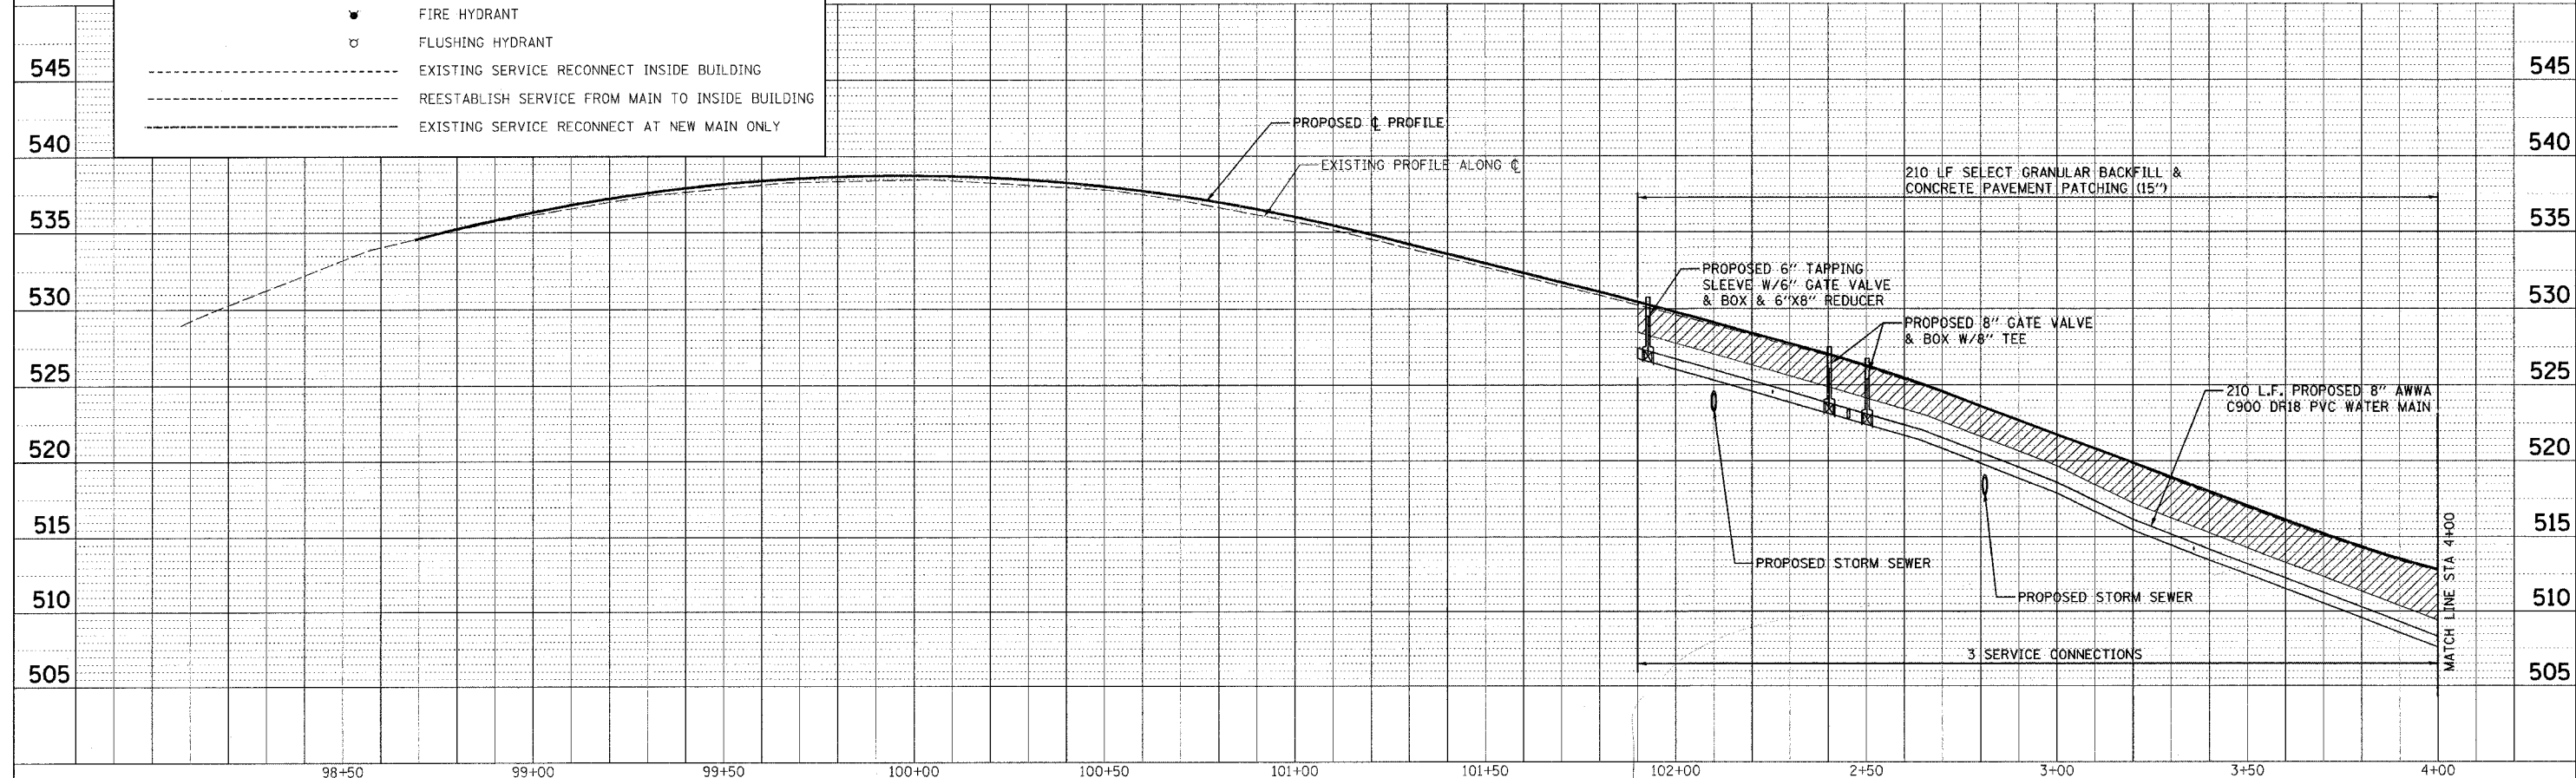

DATE: _____ BY: _____
 CHECKED: _____
 DESIGNED: _____
 DRAWN: _____
 DATE: _____

DATE: _____ BY: _____
 CHECKED: _____
 DESIGNED: _____
 DRAWN: _____
 DATE: _____

CADD FILE: 748124W_Gallatin_01.dgn
 PLOTTED: 01/23/2007