

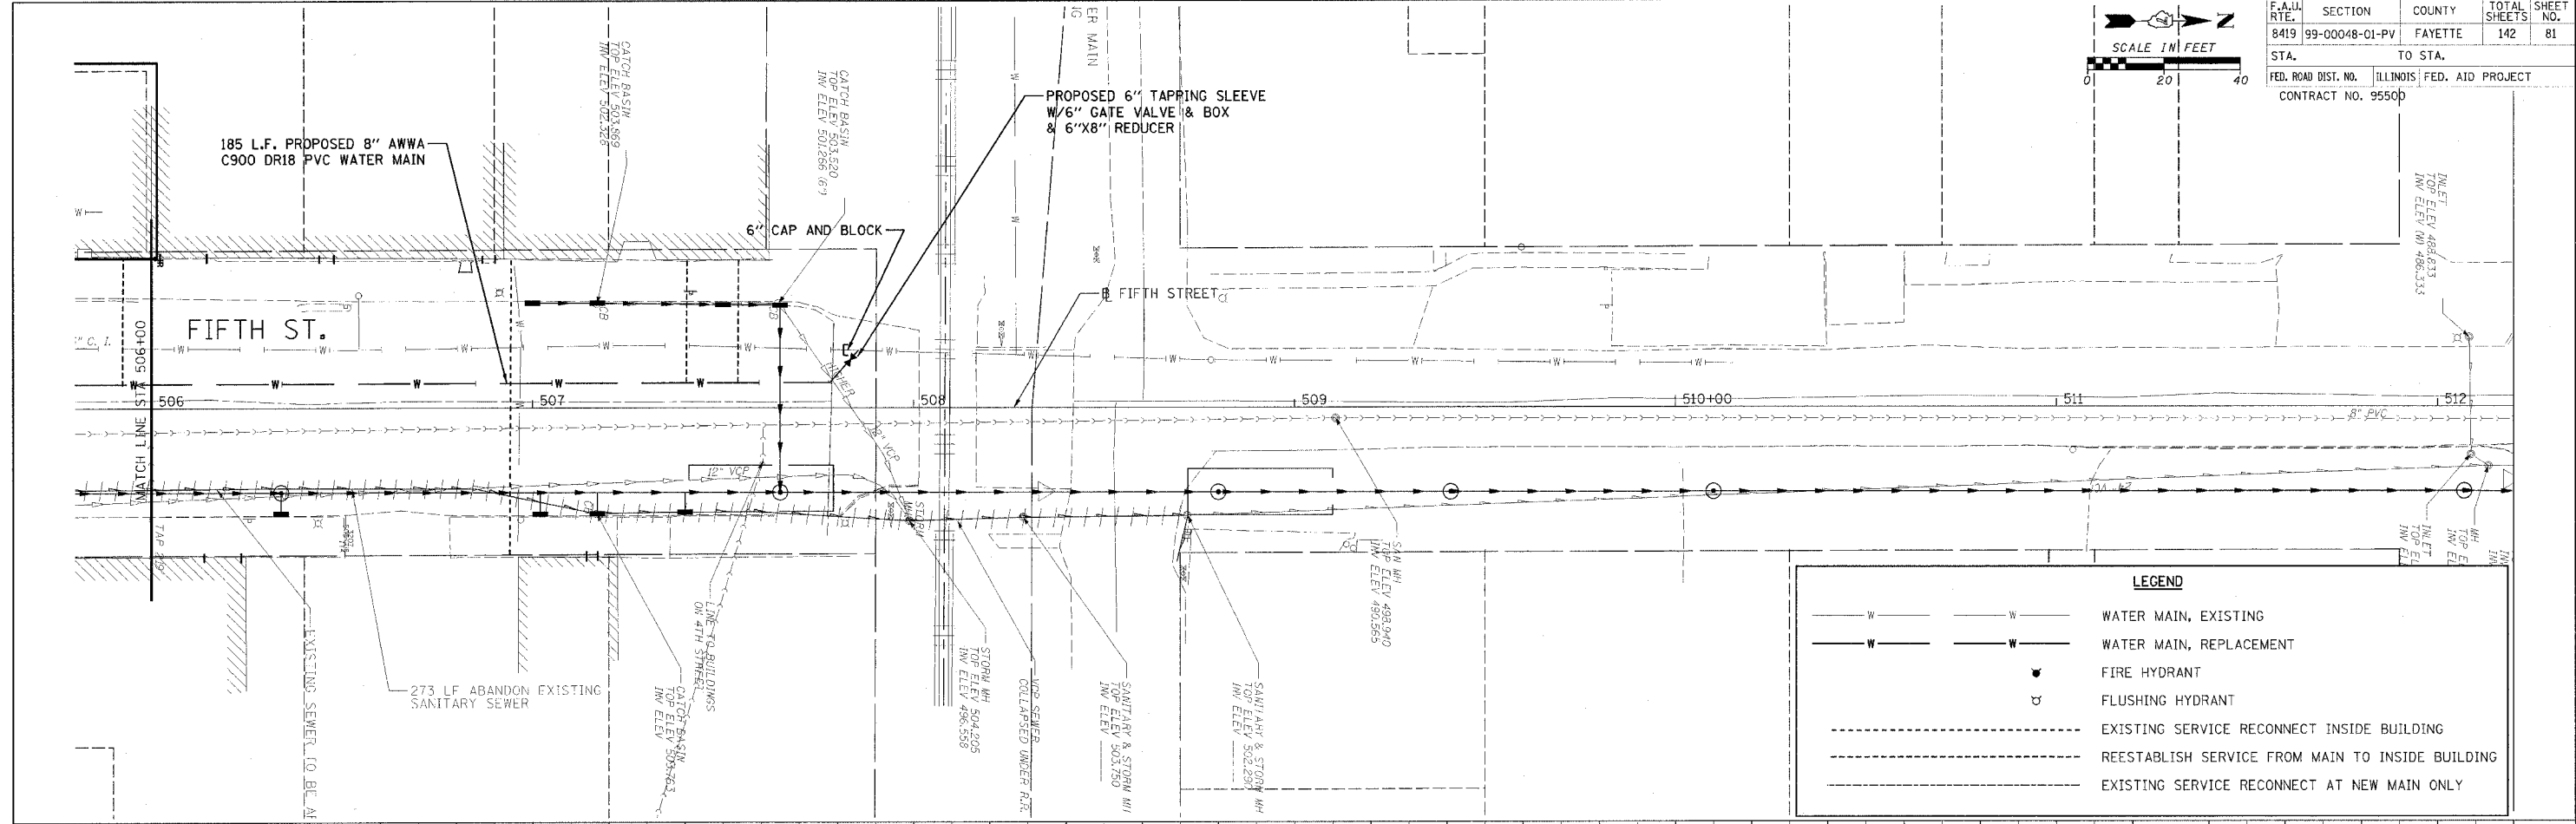


F.A.U. RTE.	SECTION	COUNTY	TOTAL SHEETS	SHEET NO.
8419	99-00048-01-PV	FAYETTE	142	81
STA.		TO STA.		
FED. ROAD DIST. NO.		ILLINOIS	FED. AID PROJECT	
CONTRACT NO. 95500				

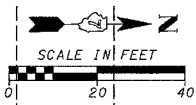

LEGEND	
— W —	WATER MAIN, EXISTING
— W —	WATER MAIN, REPLACEMENT
●	FIRE HYDRANT
⊕	FLUSHING HYDRANT
---	EXISTING SERVICE RECONNECT INSIDE BUILDING
---	REESTABLISH SERVICE FROM MAIN TO INSIDE BUILDING
---	EXISTING SERVICE RECONNECT AT NEW MAIN ONLY

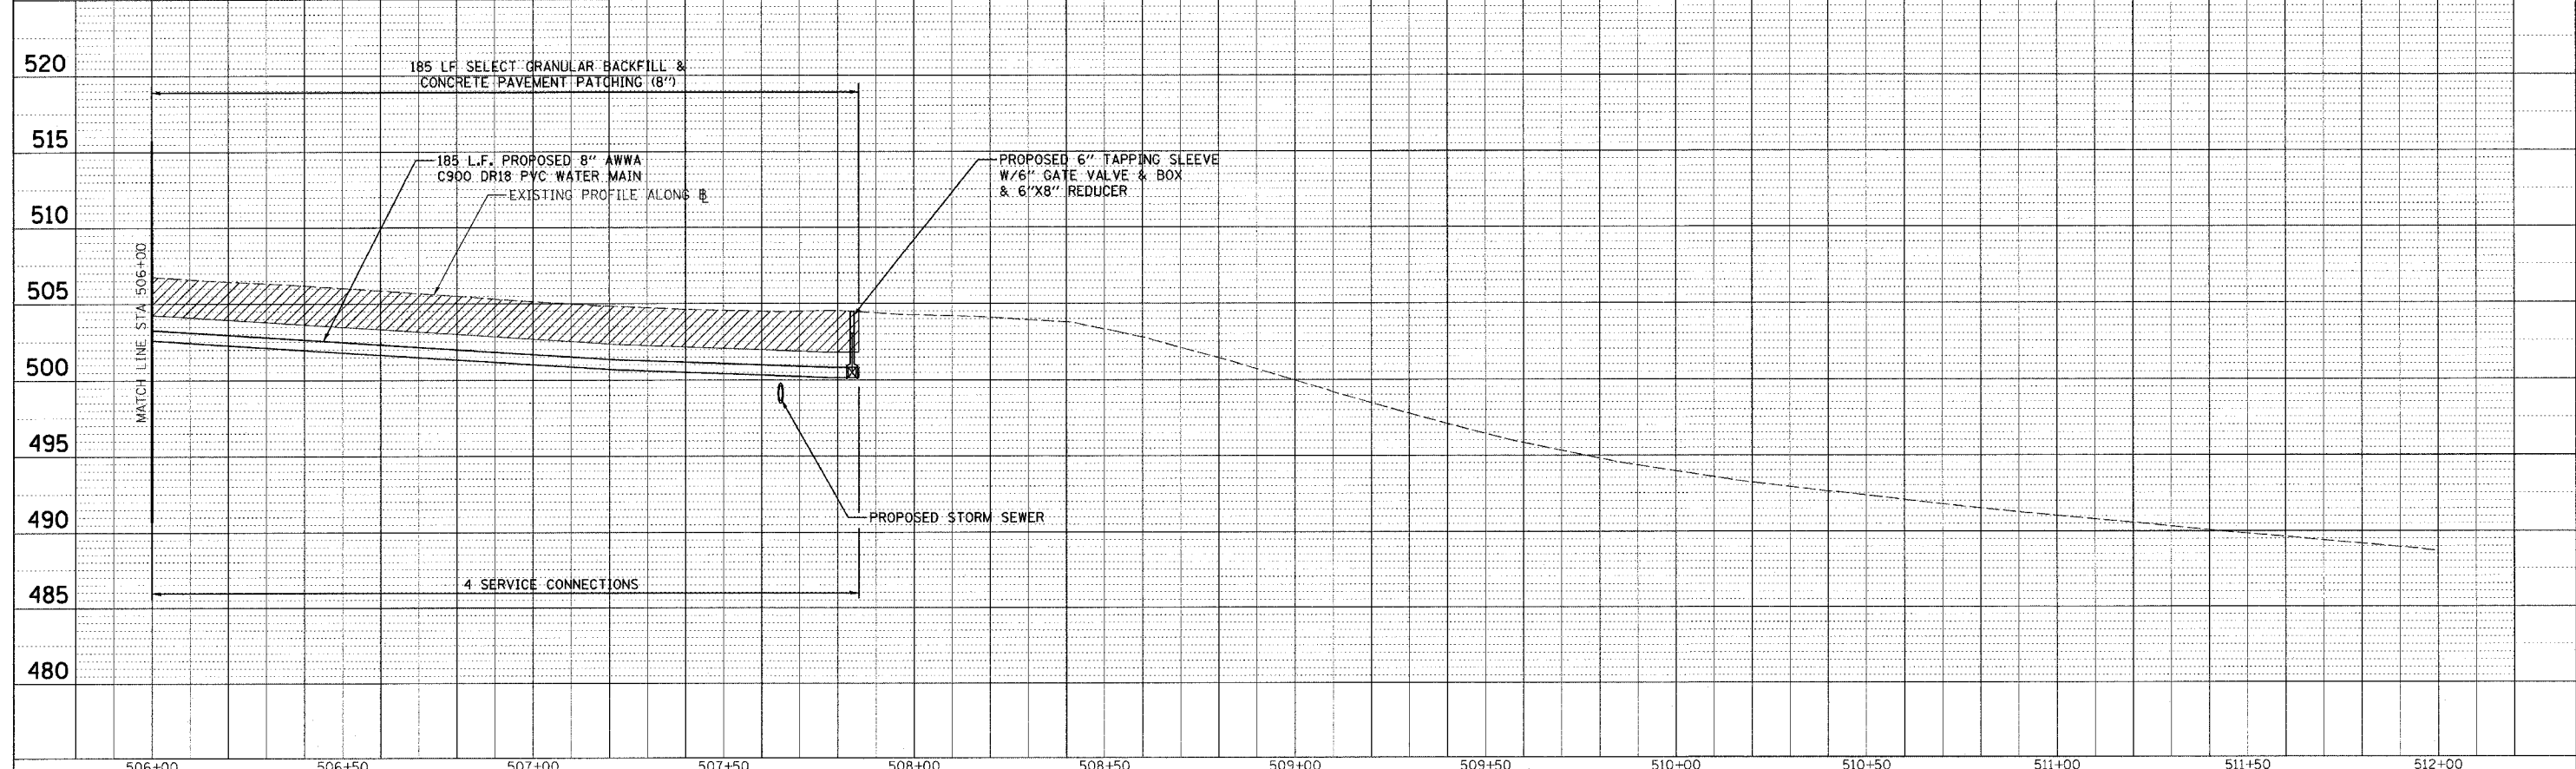

PLAN	DATE
NO.	
NO.	
NO.	
NO.	

PROFILE	DATE
NO.	
NO.	
NO.	
NO.	

CADD FILE: /4812/W-Fifth_02.dgn
 PLOTTED: 01/23/2007