
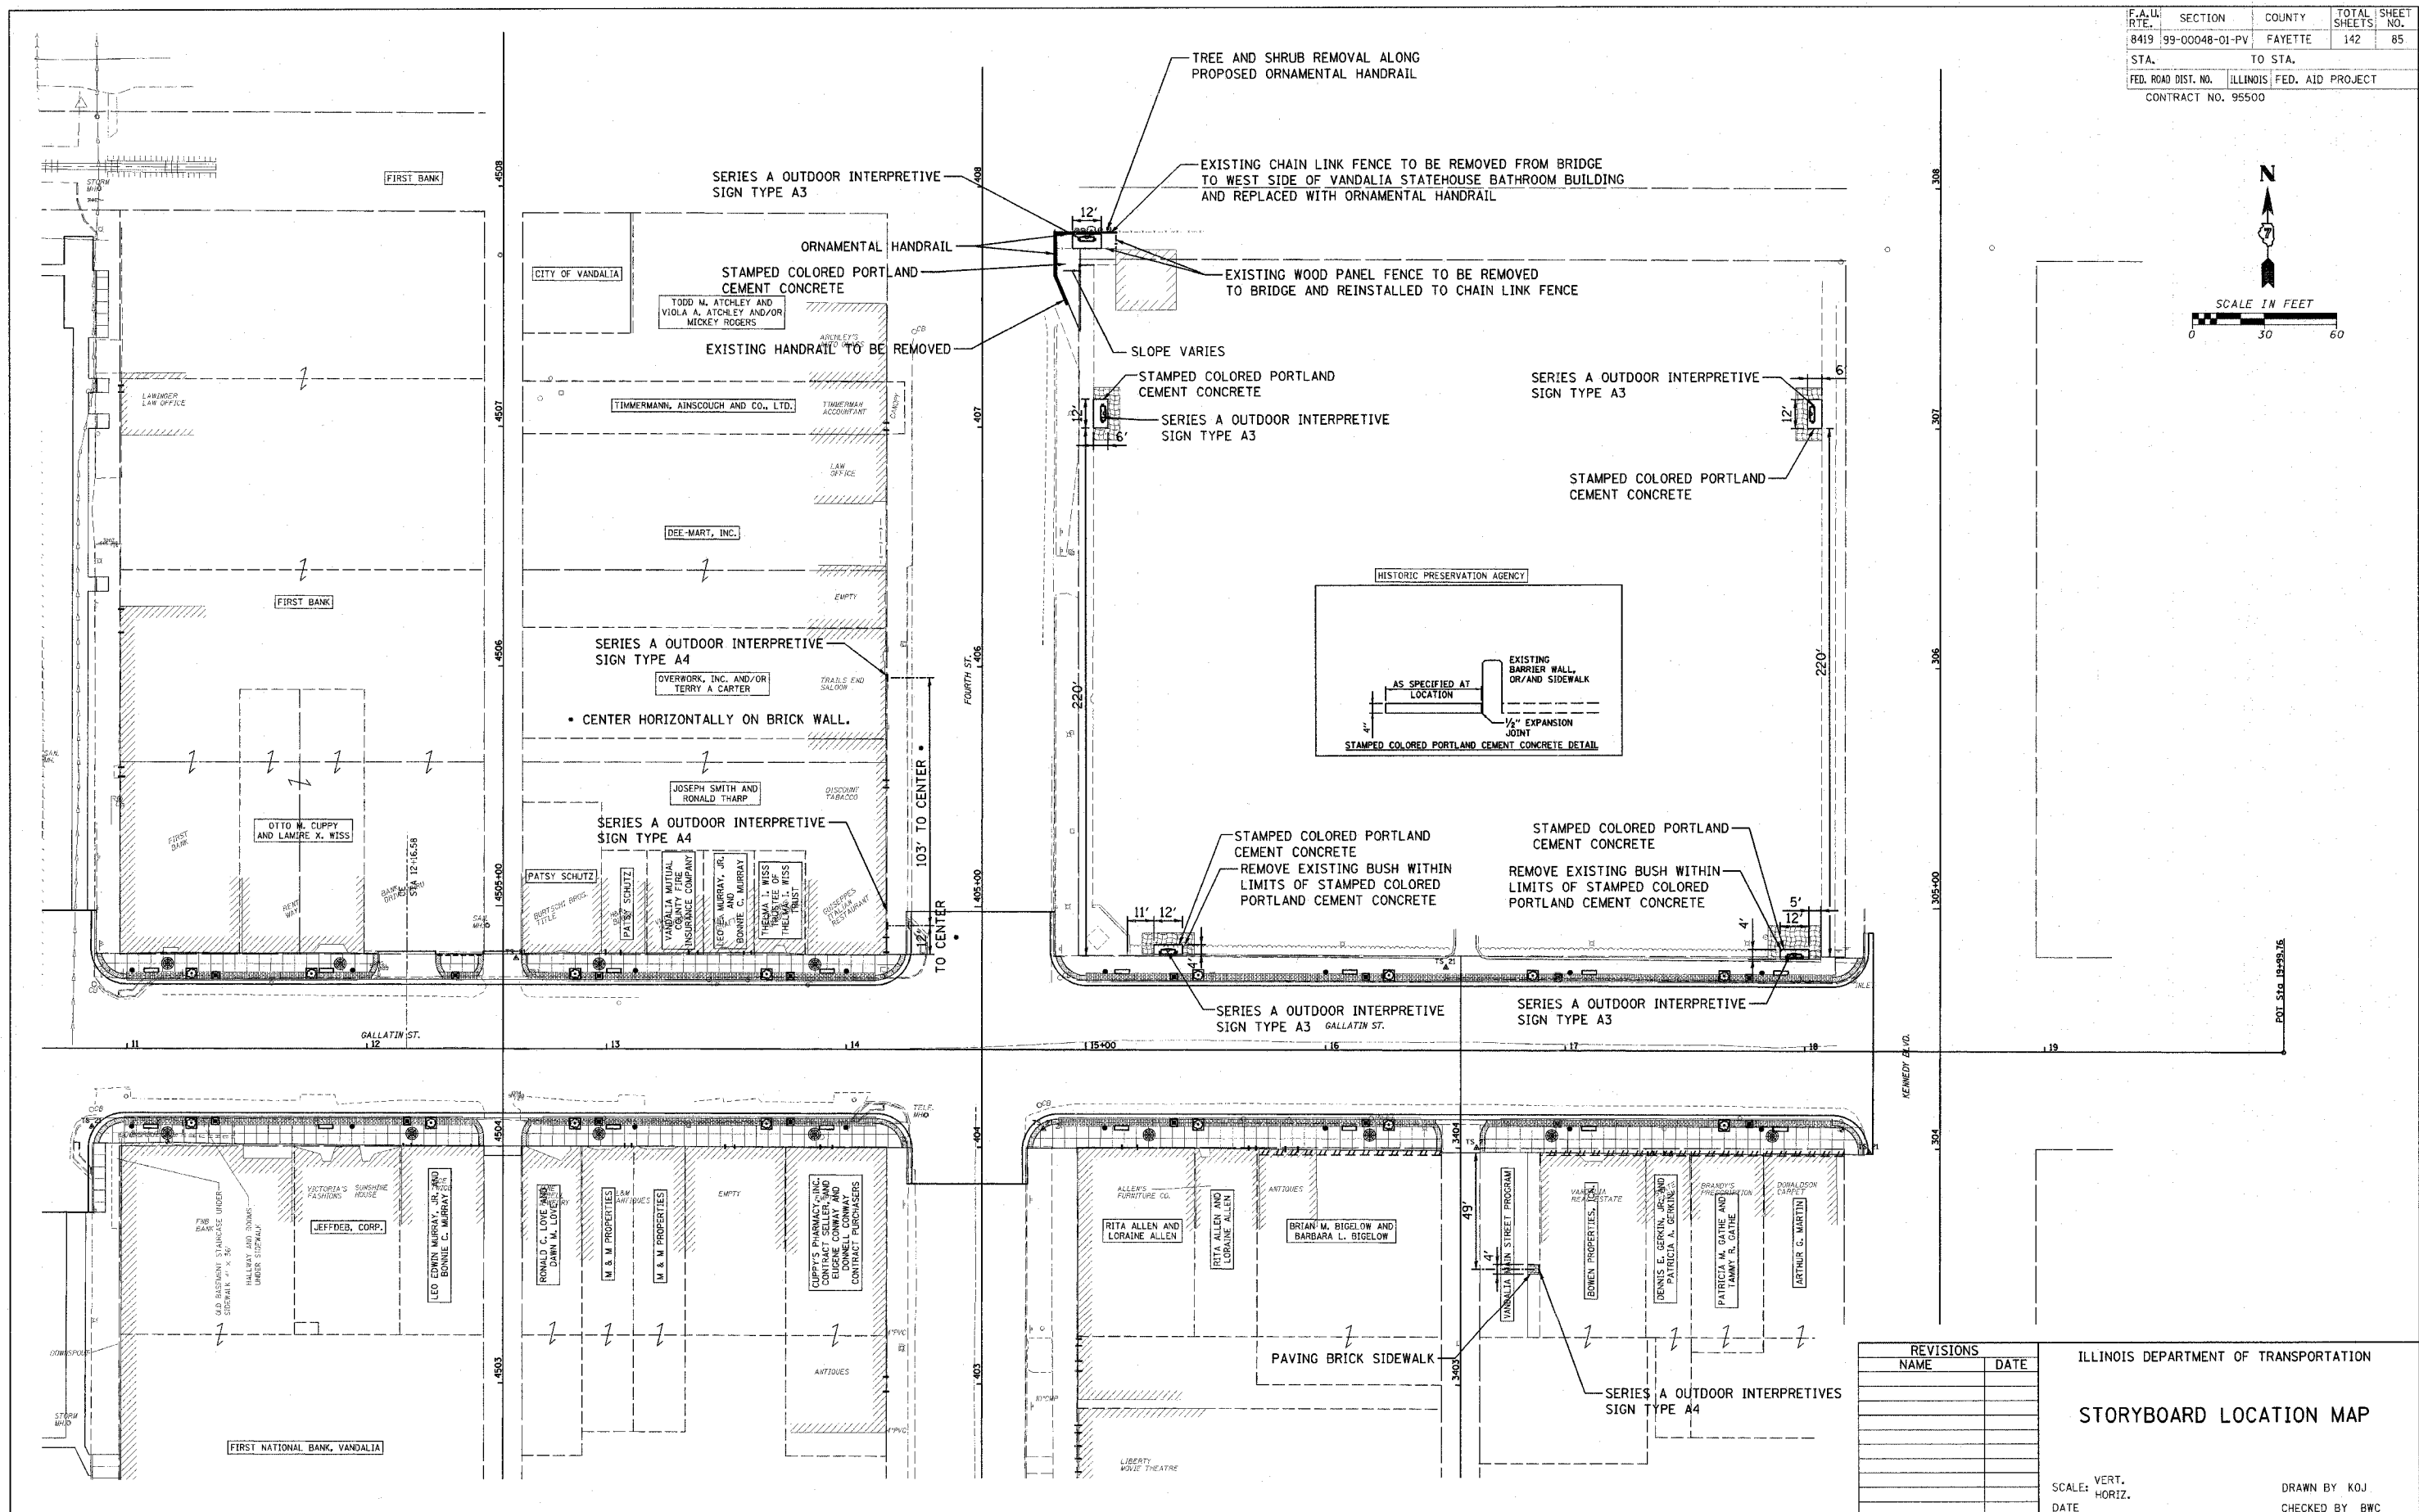


F.A.U. RTE.	SECTION	COUNTY	TOTAL SHEETS	SHEET NO.
8419	99-00048-01-PV	FAYETTE	142	85
STA.	TO STA.			
FED. ROAD DIST. NO.	ILLINOIS	FED. AID PROJECT		
CONTRACT NO. 95500				

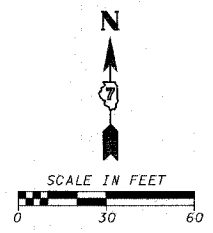

REVISIONS	
NAME	DATE

ILLINOIS DEPARTMENT OF TRANSPORTATION
STORYBOARD LOCATION MAP
 SCALE: VERT. 1"=30'
 HORIZ. 1"=60'
 DATE:
 DRAWN BY KOJ
 CHECKED BY BWC

CADD FILE: I4812/SB_LOCATION_MAP-20.DGN
 PLOTTED: 01/23/2007

H.M. & G. NO. 4612