


CADD FILE: /4812/ks_Cadd/HrF.dgn
 PLOTTED: 01/23/2007

| | |
|-----------------|------|
| ORIGINAL SURVEY | DATE |
| DATE | BY |
| DATE | BY |
| DATE | BY |
| DATE | BY |

| | |
|--------------|------|
| FINAL SURVEY | DATE |
| DATE | BY |
| DATE | BY |
| DATE | BY |
| DATE | BY |

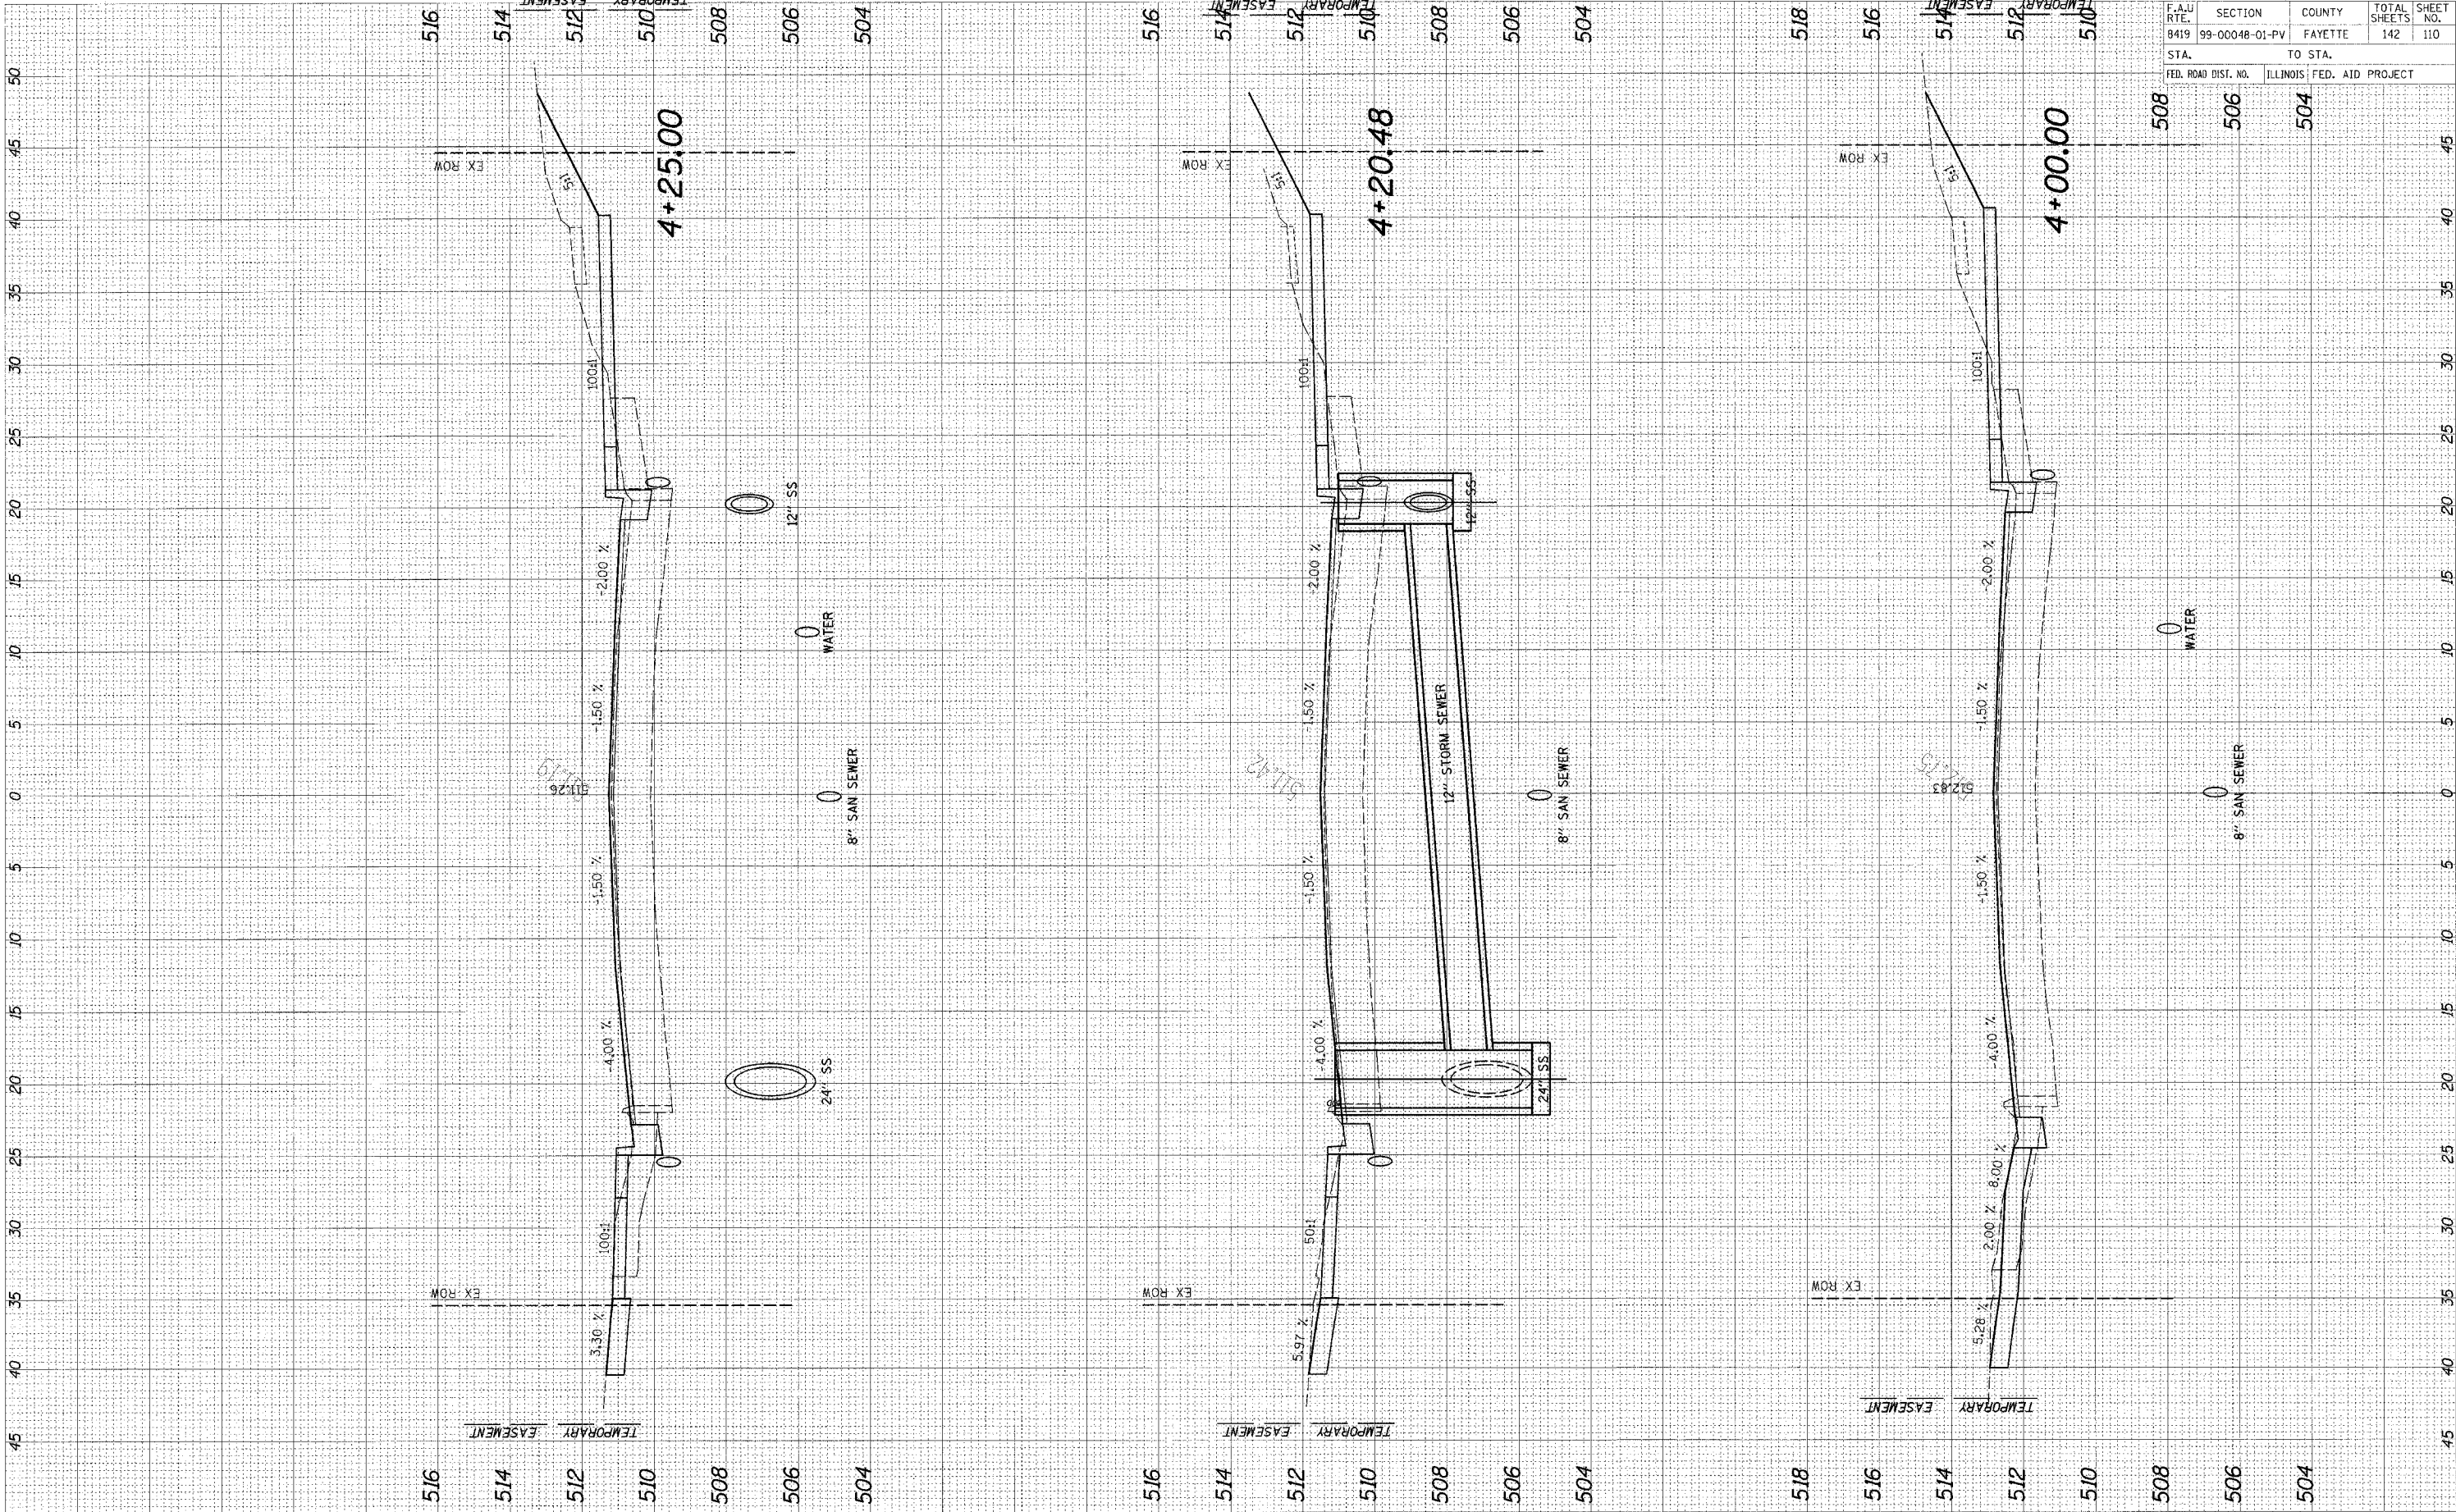

| | | | | |
|---------------------|---------------------------|---------|--------------|-----------|
| F.A.U. RTE. | SECTION | COUNTY | TOTAL SHEETS | SHEET NO. |
| 8419 | 99-00048-01-PV | FAYETTE | 142 | 110 |
| STA. | TO STA. | | | |
| FED. ROAD DIST. NO. | ILLINOIS FED. AID PROJECT | | | |

96500