


CADD FILE: /4812/ks_colchmf.dgn
 PLOTTED: 01/23/2007

ORIGINAL SURVEY	DATE
NOTE BOOK	BY
TEMPLATE	
AREAS	
AREAS CHECKED	

FINAL SURVEY	DATE
NOTE BOOK	BY
TEMPLATE	
AREAS	
AREAS CHECKED	

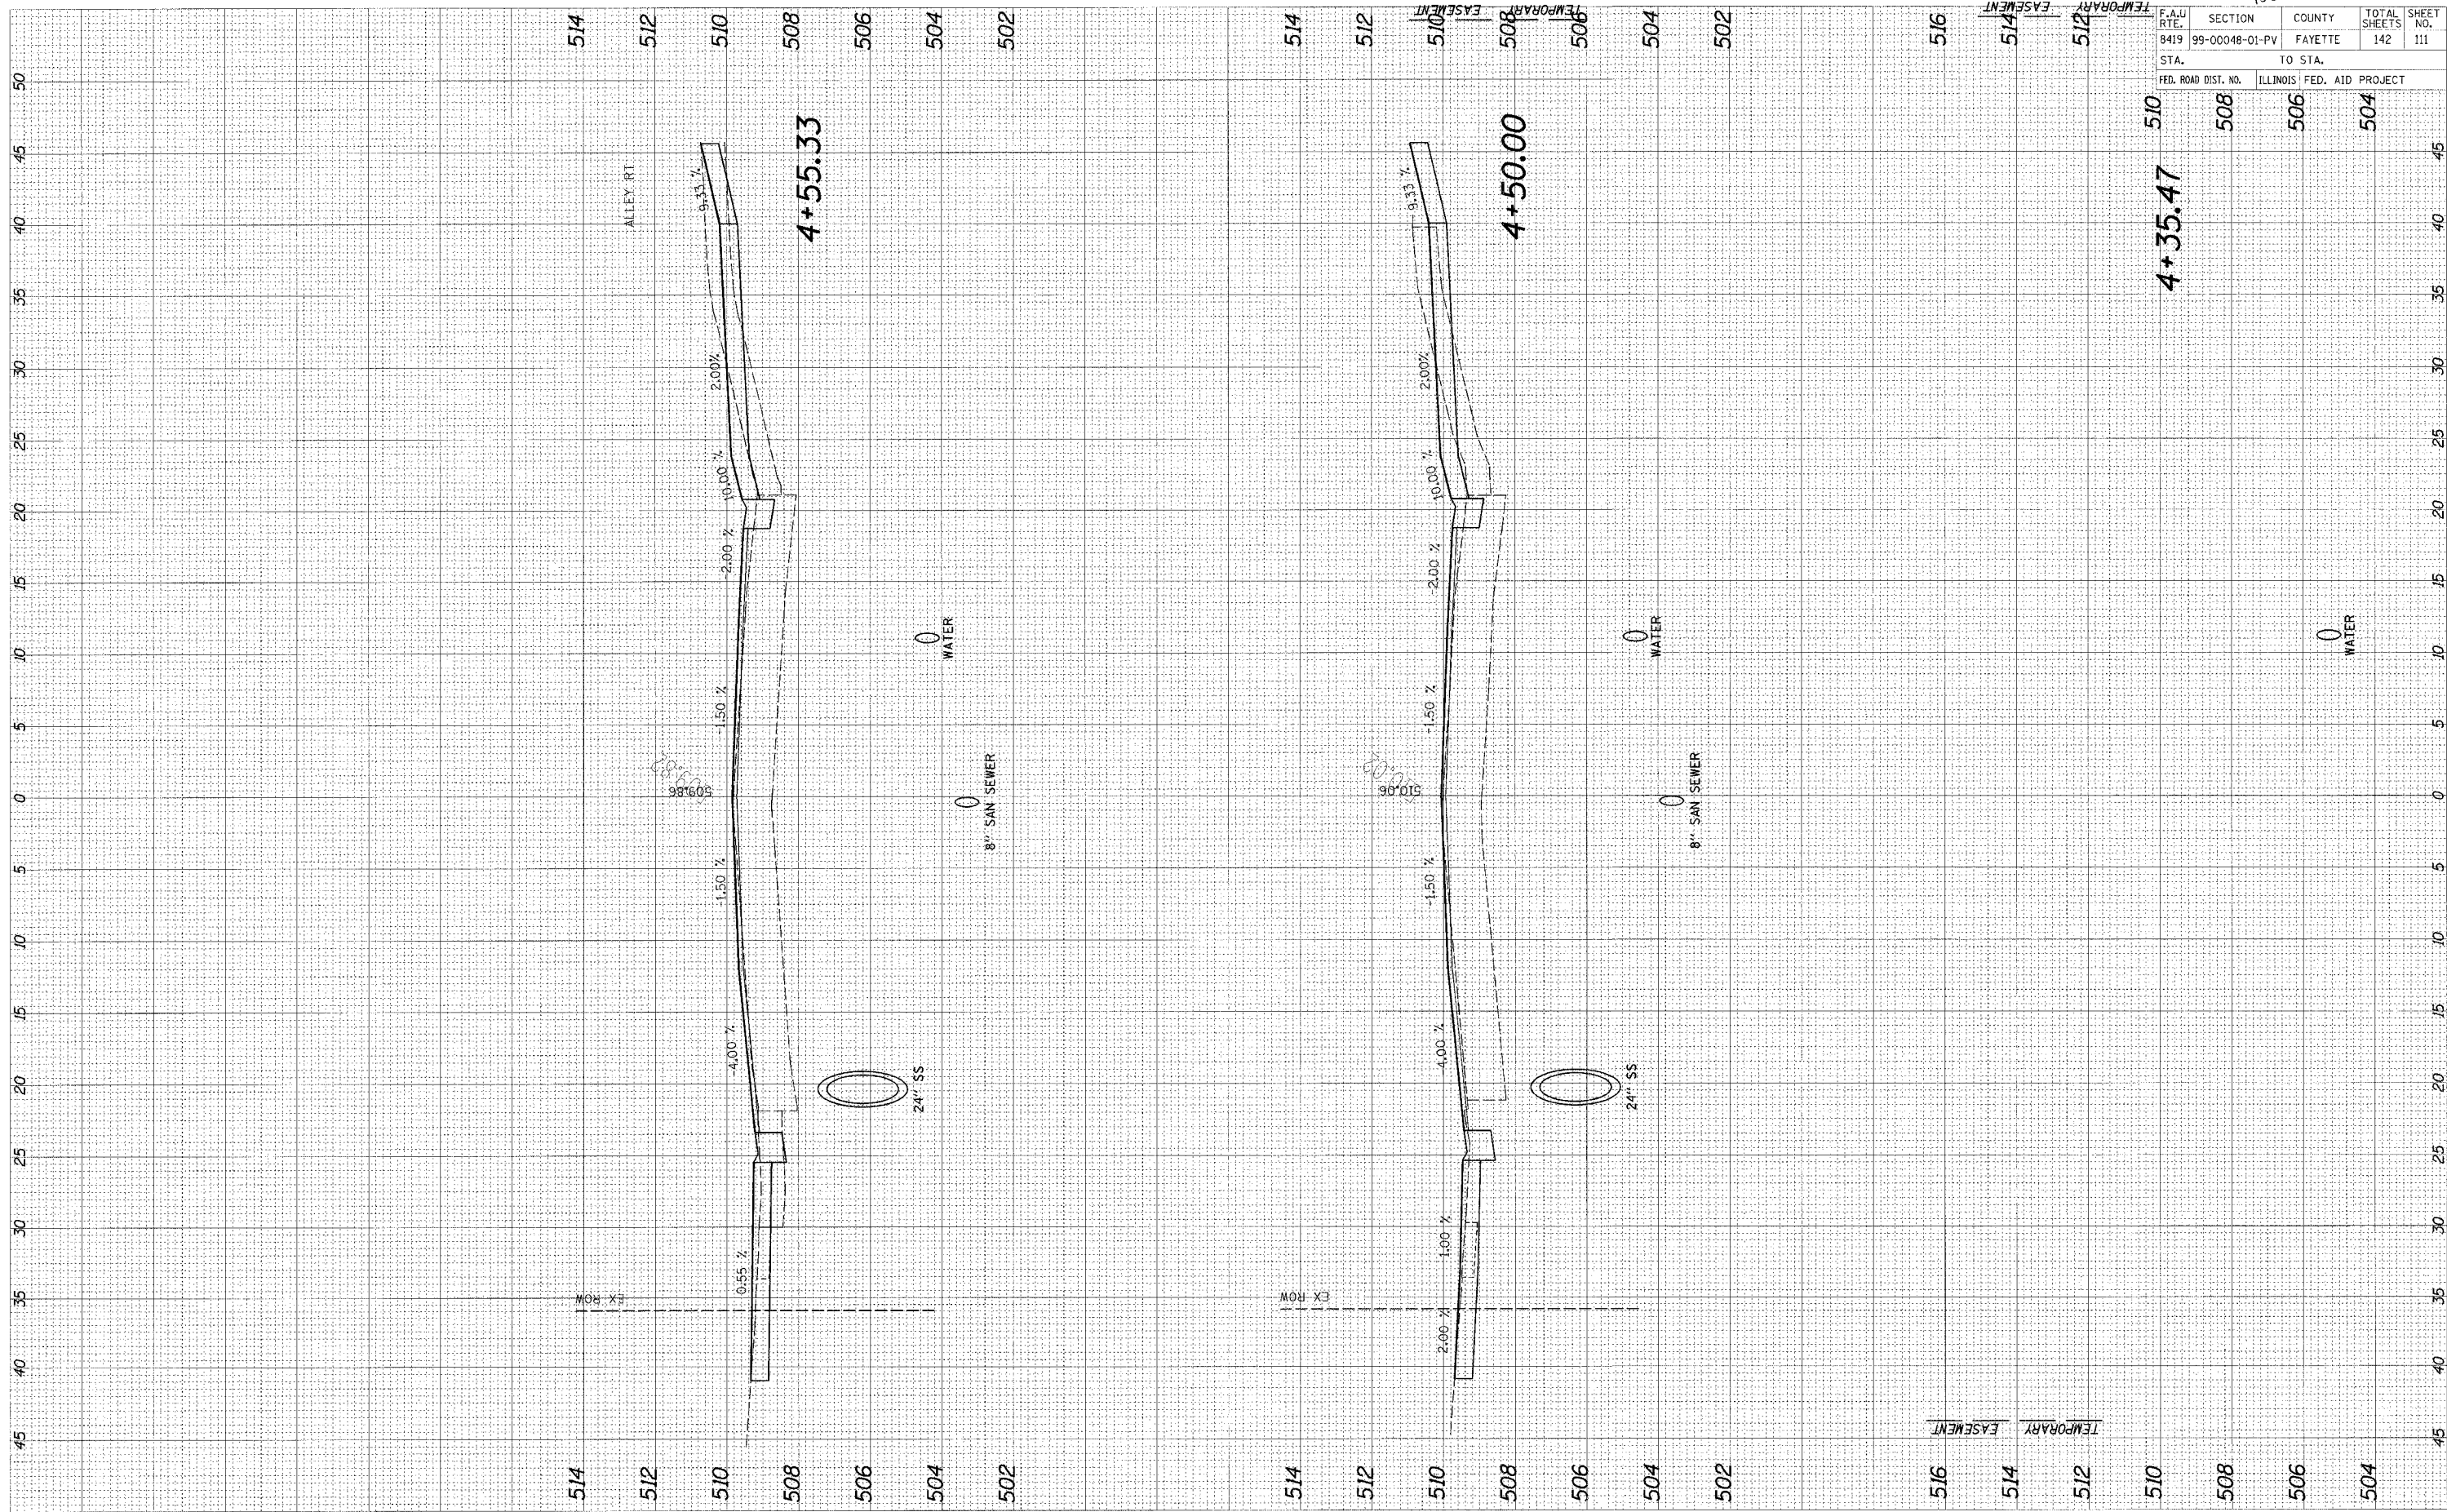

96500

F.A.U. RT.	SECTION	COUNTY	TOTAL SHEETS	SHEET NO.
8419	99-00048-01-PV	FAYETTE	142	111
STA.	TO STA.			
	508	506	504	
FED. ROAD DIST. NO.	ILLINOIS	FED. AID	PROJECT	