


CADD FILE: /4812/ks\_Colindhrf.dgn  
 PLOTFILE: 01/23/2007

ORIGINAL SURVEY	DATE
SURVEYED	BY
NOTE BOOK	NO.
TEMP. DATE	
AREAS	
CHECKED	

FINAL SURVEY	DATE
SURVEYED	BY
NOTE BOOK	NO.
TEMP. DATE	
AREAS	
CHECKED	

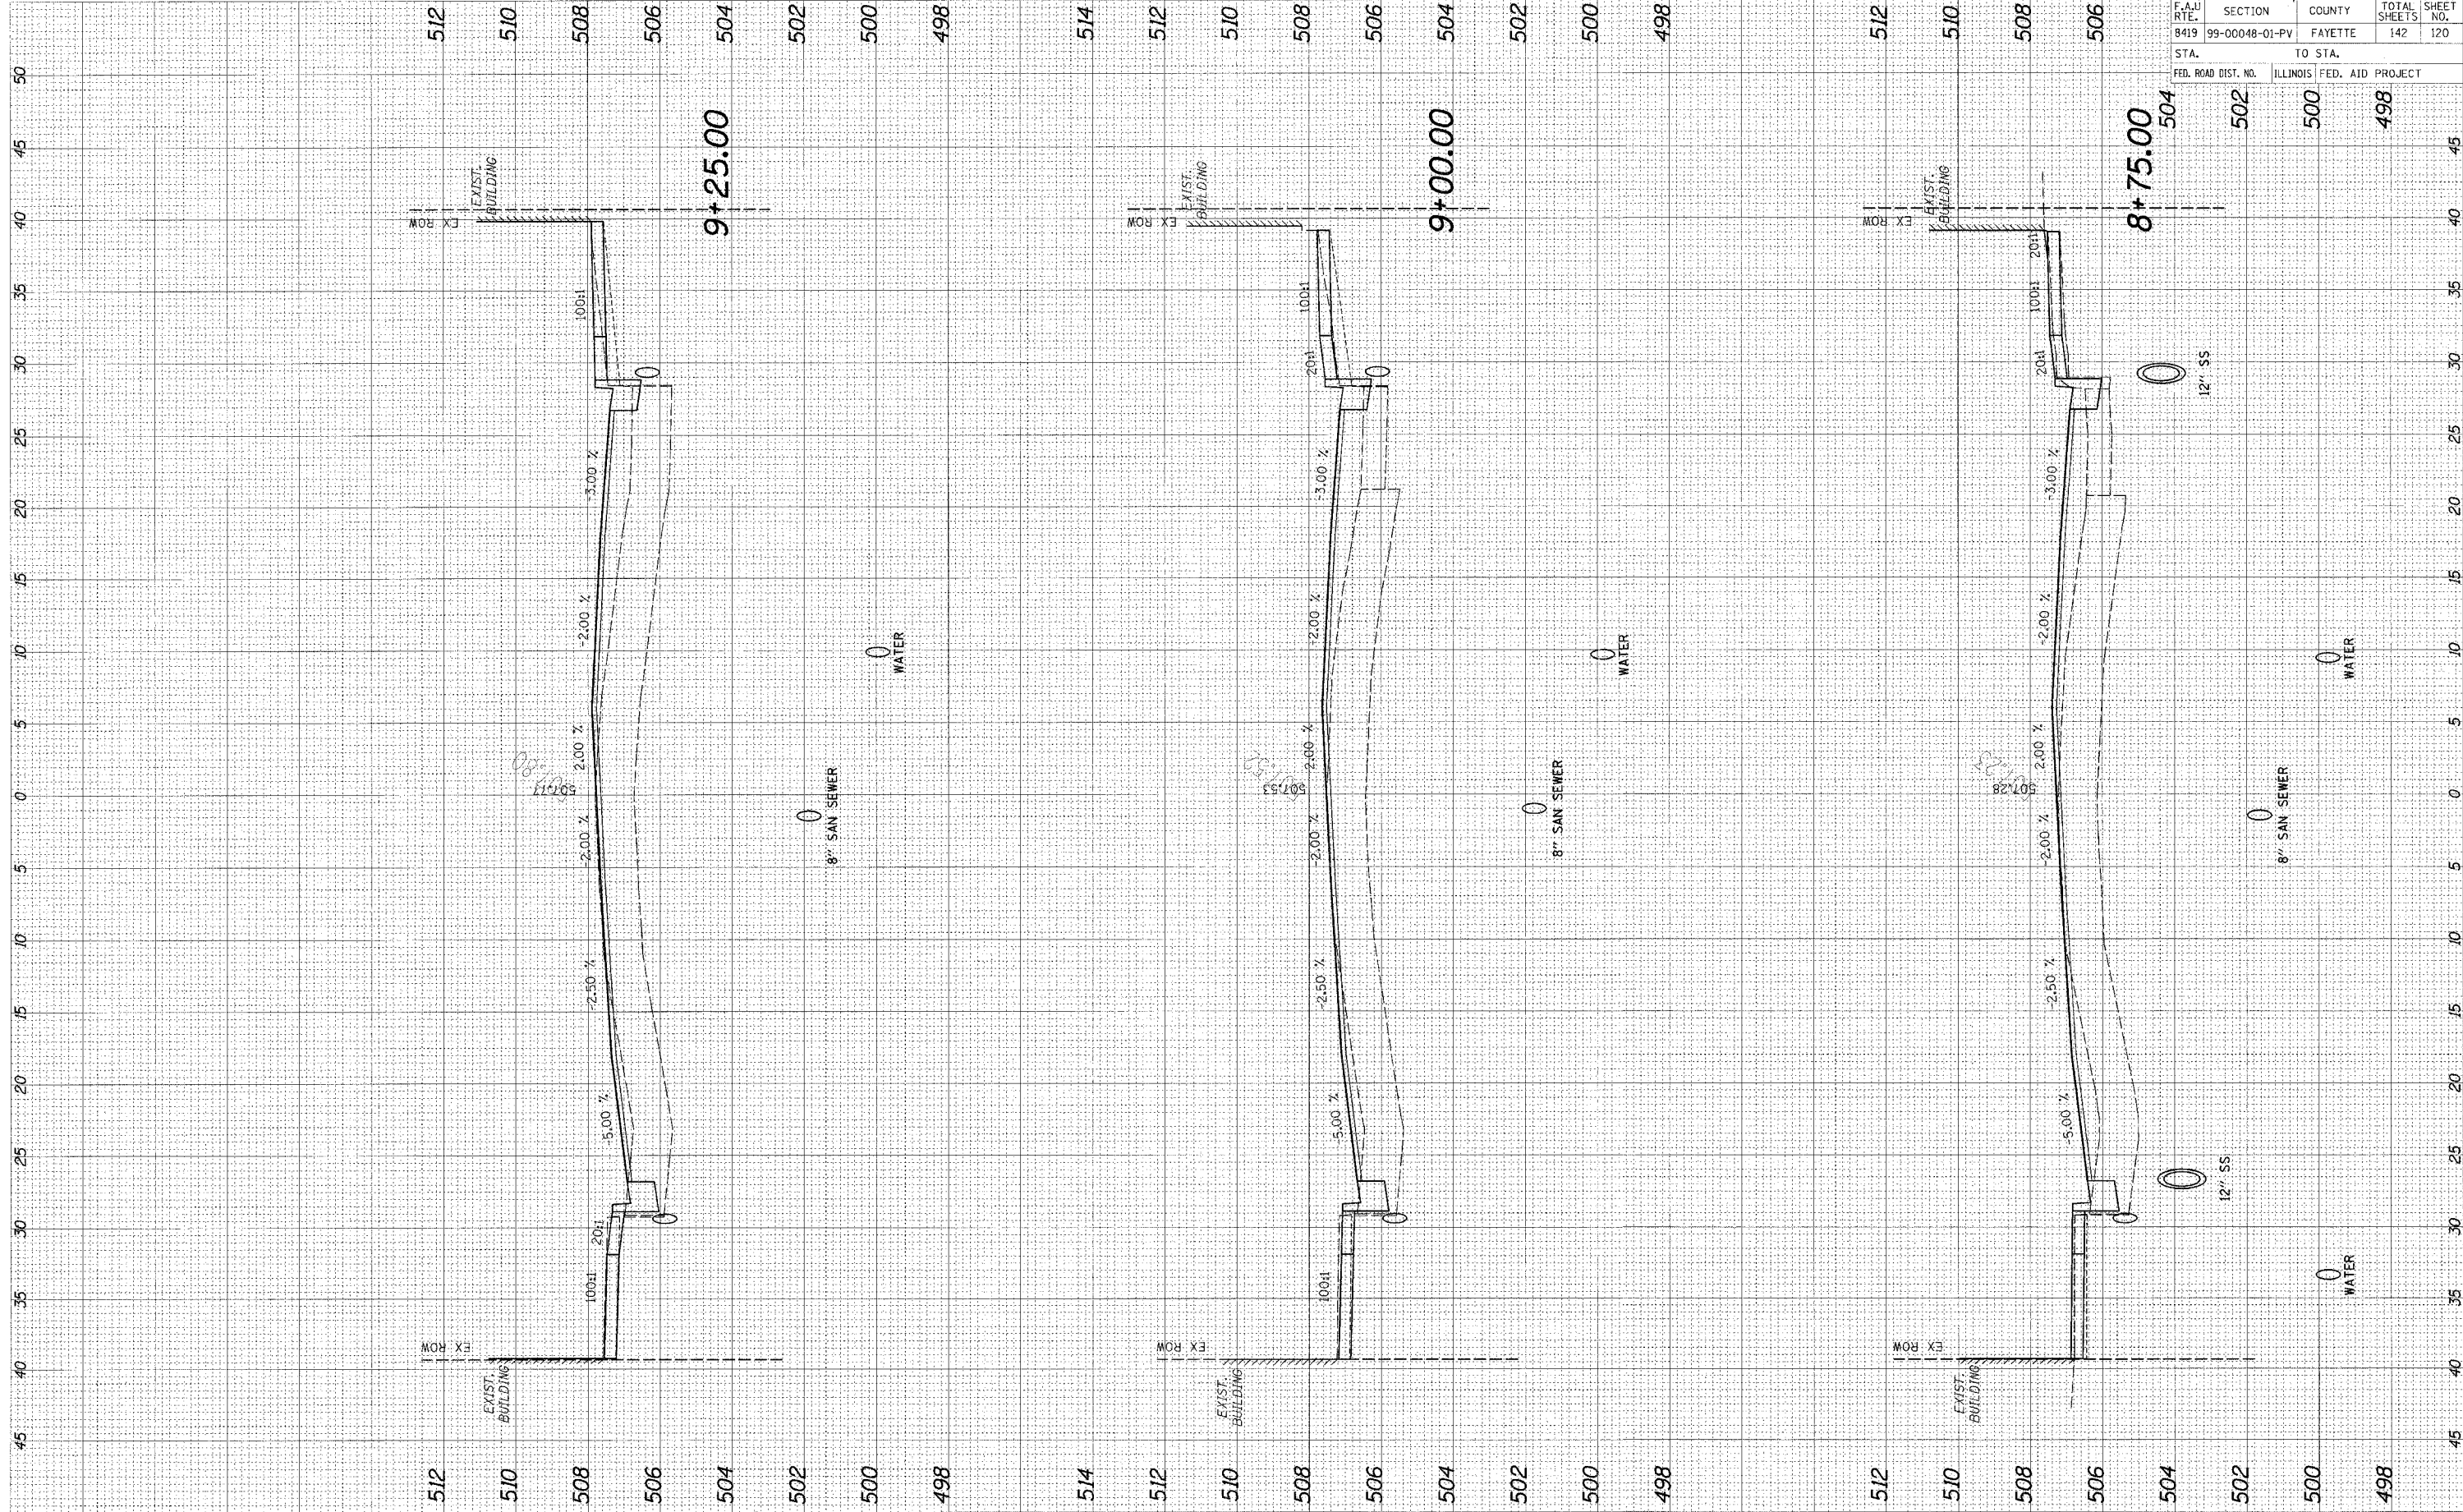

F.A.U. RTE.	SECTION	COUNTY	TOTAL SHEETS	SHEET NO.
8419	99-00048-01-PV	FAYETTE	142	120
STA.	TO STA.			
FED. ROAD DIST. NO.	ILLINOIS	FED. AID PROJECT		
	502	500	498	

95500