


CADD FILE: /4812/xs_GoldwinF.dgn
 PLOTTED: 01/23/2007

ORIGINAL SURVEY	BY	DATE
NOTE BOOK		
TEMPLATE AREAS		
AREAS CHECKED		

FINAL SURVEY	BY	DATE
NOTE BOOK		
TEMPLATE AREAS		
AREAS CHECKED		

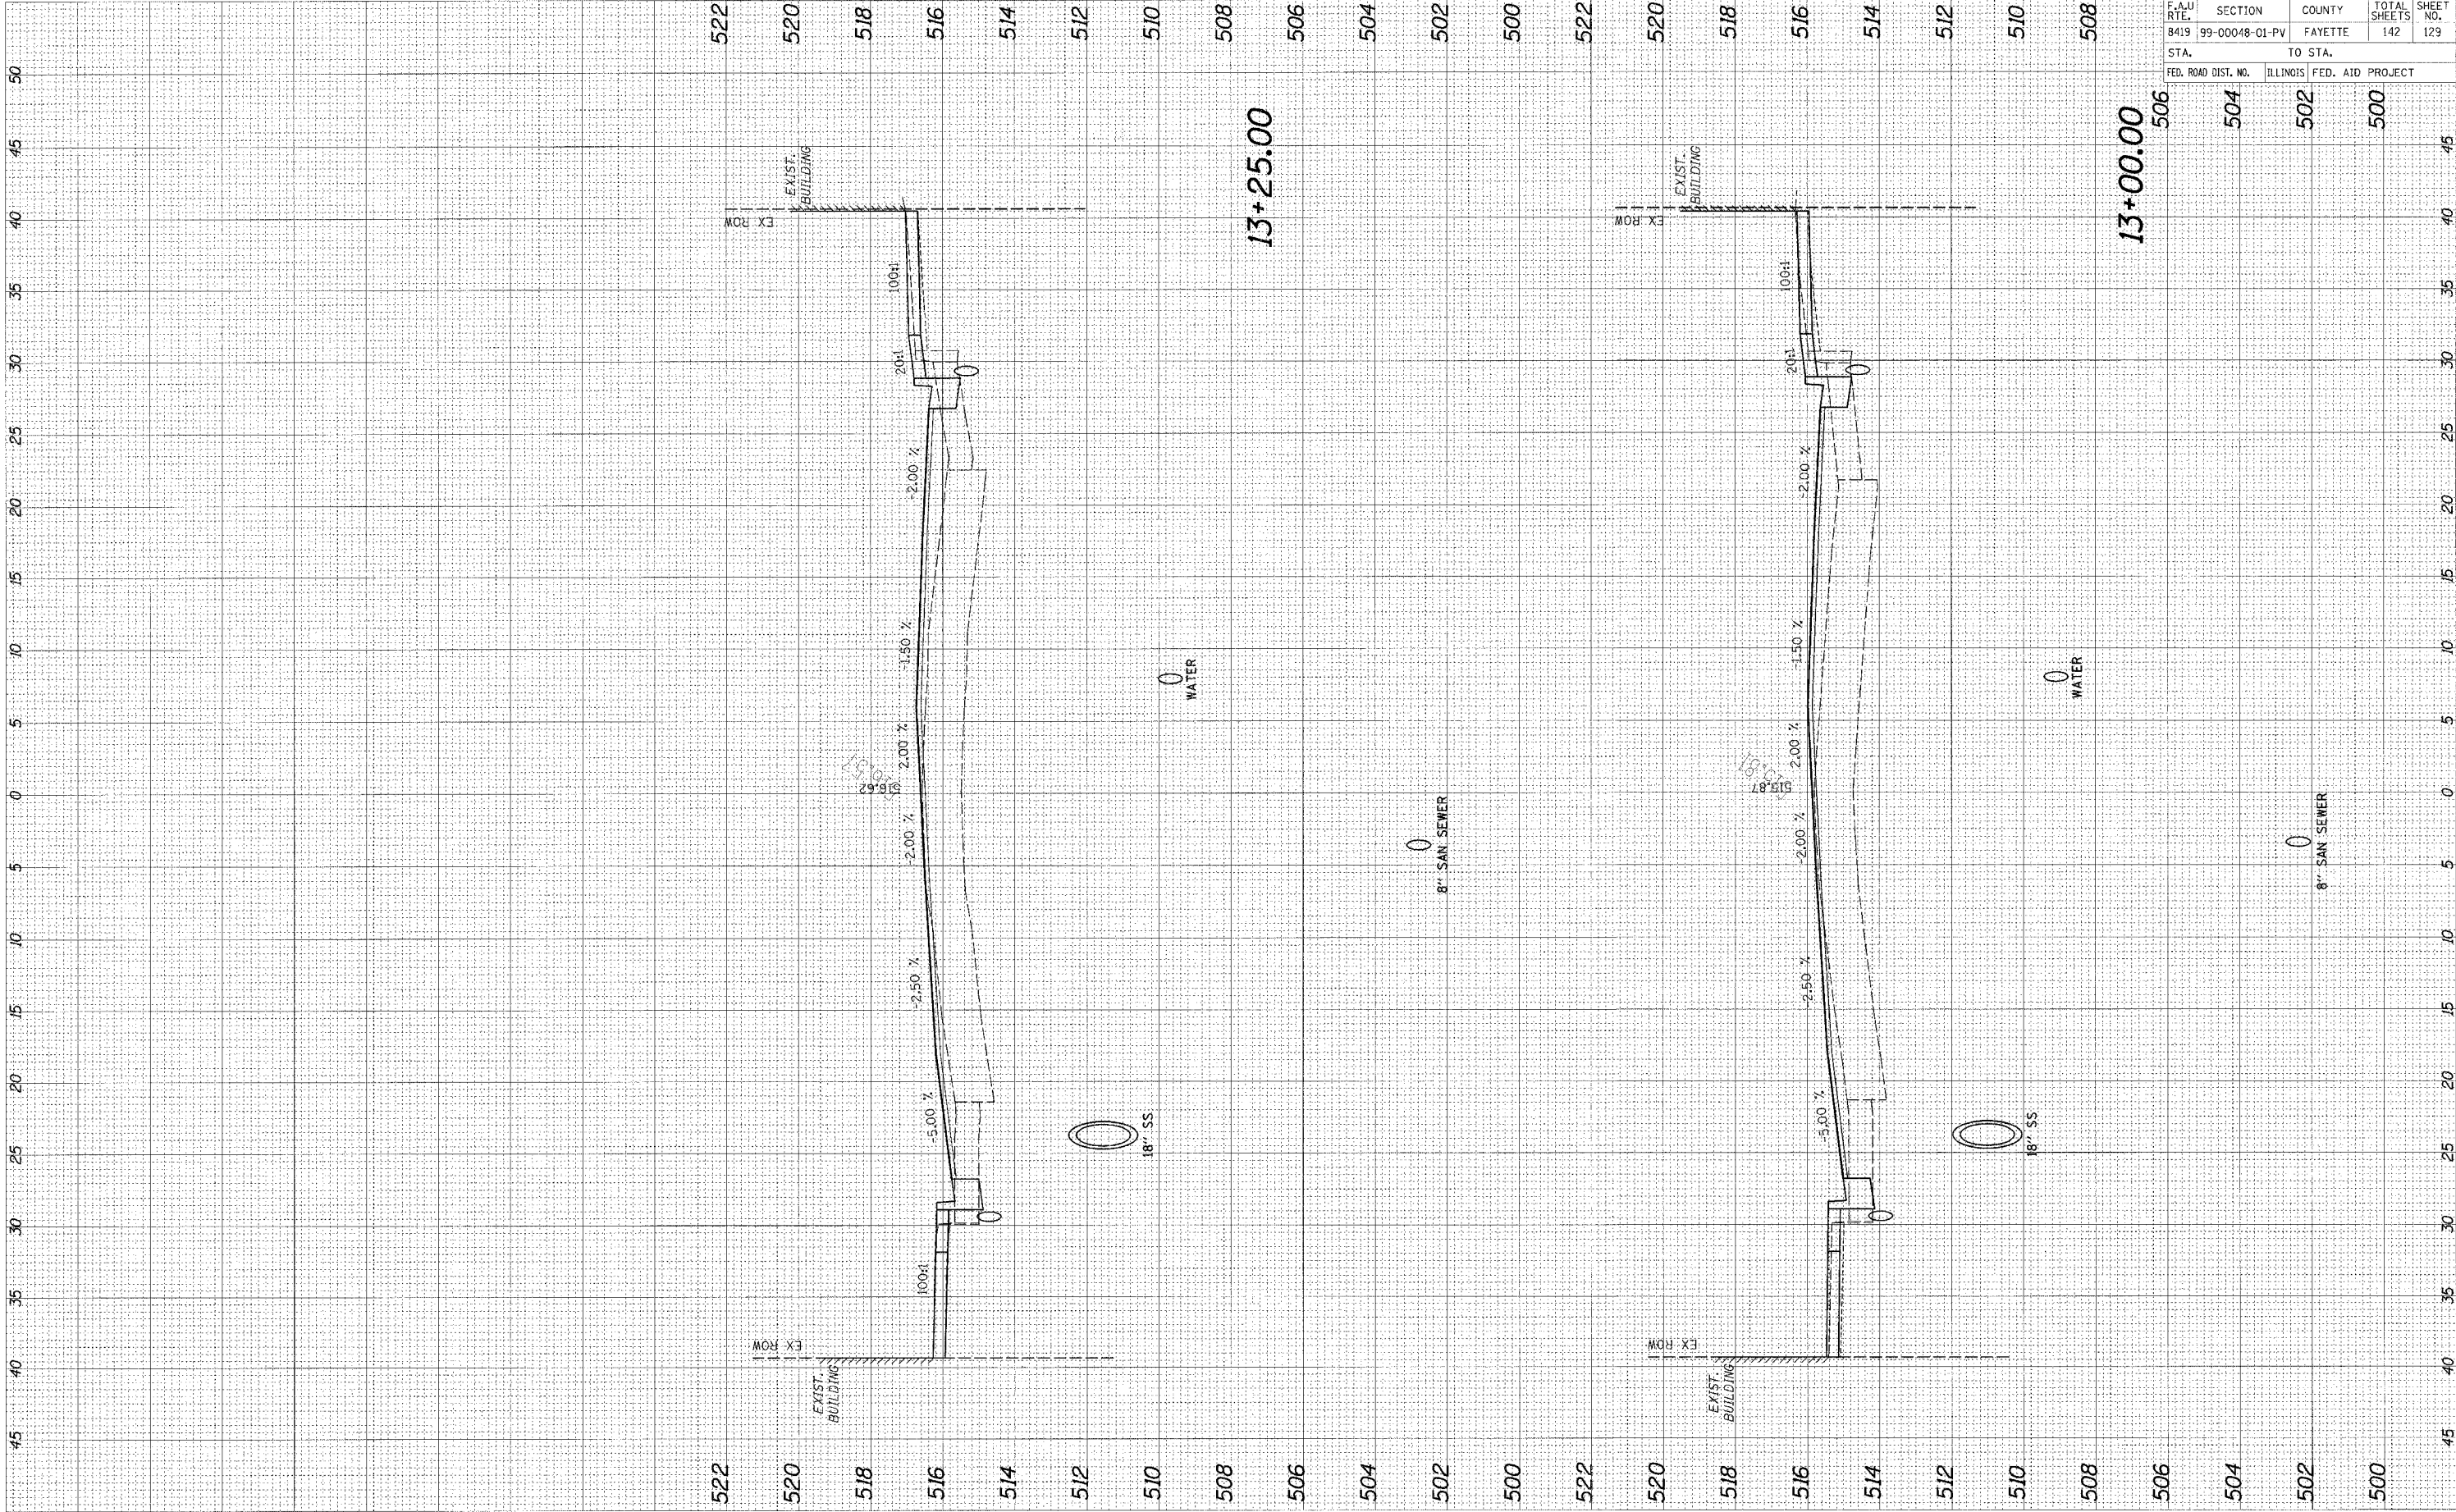

F.A. RTE.	SECTION	COUNTY	TOTAL SHEETS	SHEET NO.
8419	99-00048-01-PV	FAYETTE	142	129
STA.		TO STA.		
FED. ROAD DIST. NO.		ILLINOIS	FED. AID	PROJECT

95500