


CADD FILE: /4812/ks.Gowdhrif.dgn
 PLOTTED: 01/23/2007

ORIGINAL SURVEY	DATE
SURVEYED	BY
NOTE BOOK	TEMP. DATE
AREAS	AREAS CHECKED
HP/PAF CHECKED	

FINAL SURVEY	DATE
SURVEYED	BY
NOTE BOOK	TEMP. DATE
AREAS	AREAS CHECKED
HP/PAF CHECKED	

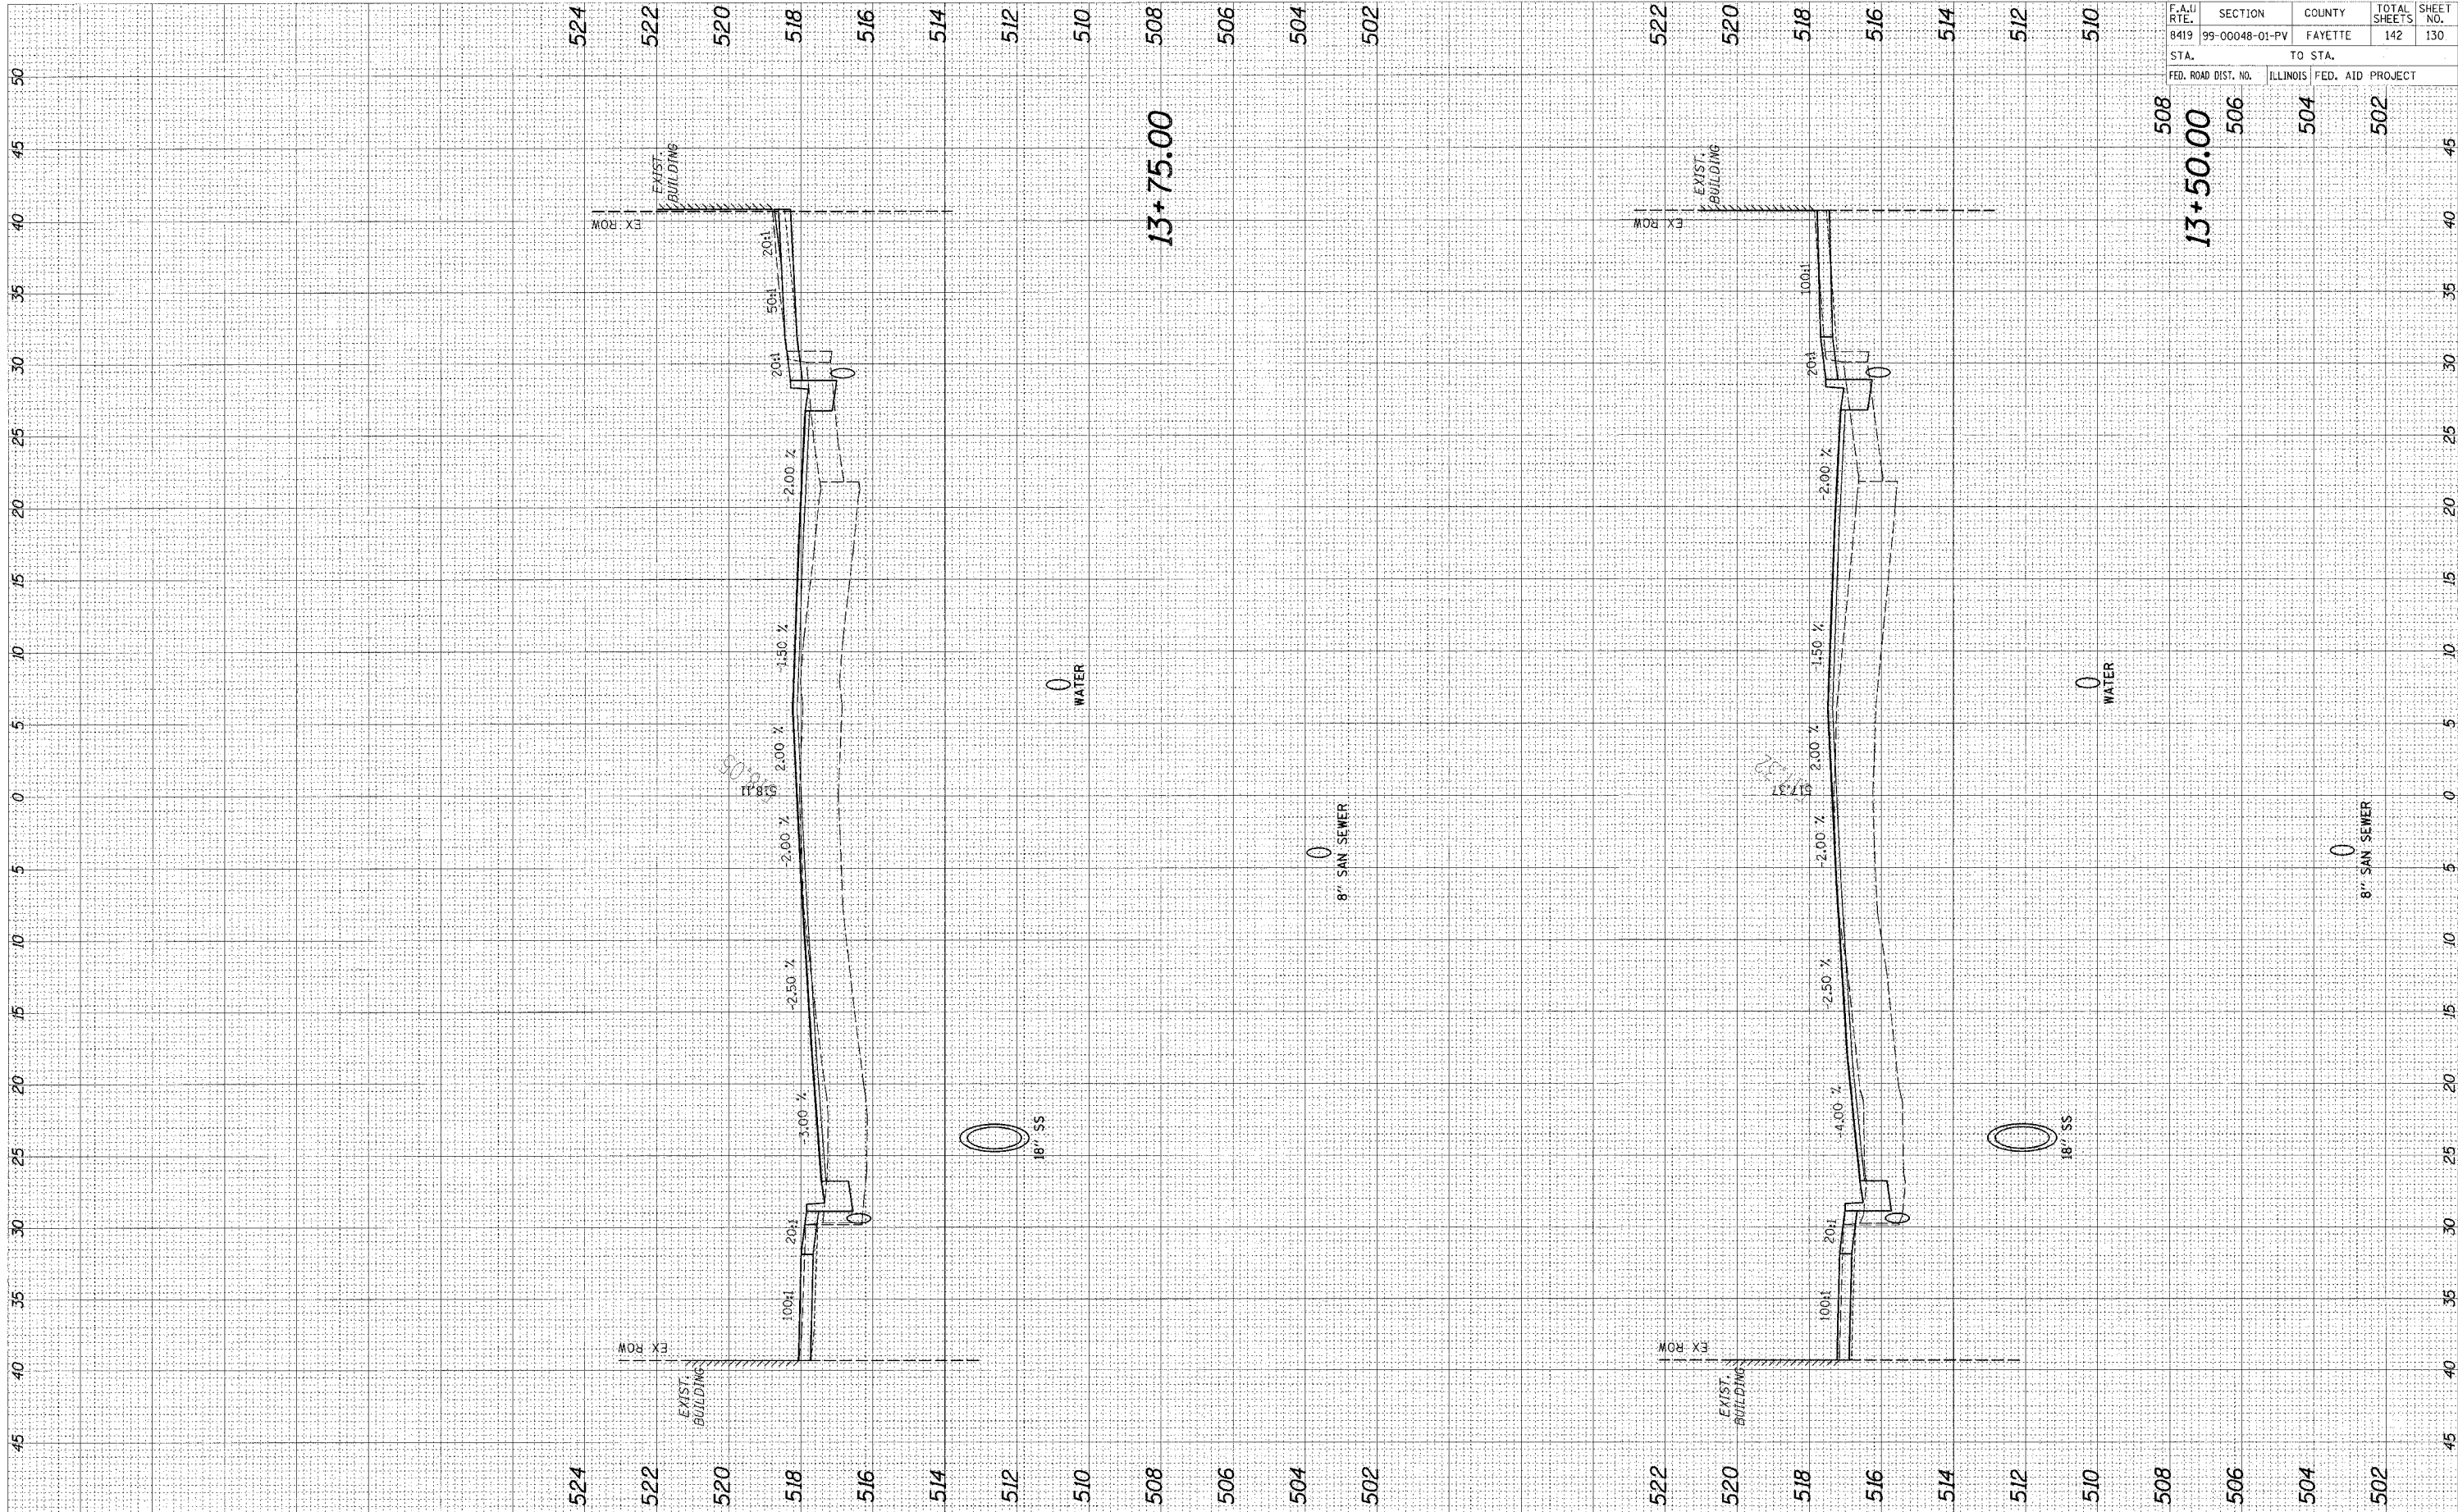

95500

F.A.U. RTE.	SECTION	COUNTY	TOTAL SHEETS	SHEET NO.
8419	99-00048-01-PV	FAYETTE	142	130
STA.		TO STA.		
FED. ROAD DIST. NO.	ILLINOIS	FED. AID PROJECT		
508		504		502
13+50.00				