


CADD FILE: /4812/4812.dgn
 PLOTTED: 02/23/2007

ORIGINAL SURVEY	BY:	DATE:
NOTE BOOK		
TEMP. PLATE		
AREAS		
AREAS CHECKED		

FINAL SURVEY	BY:	DATE:
NOTE BOOK		
TEMP. PLATE		
AREAS		
AREAS CHECKED		

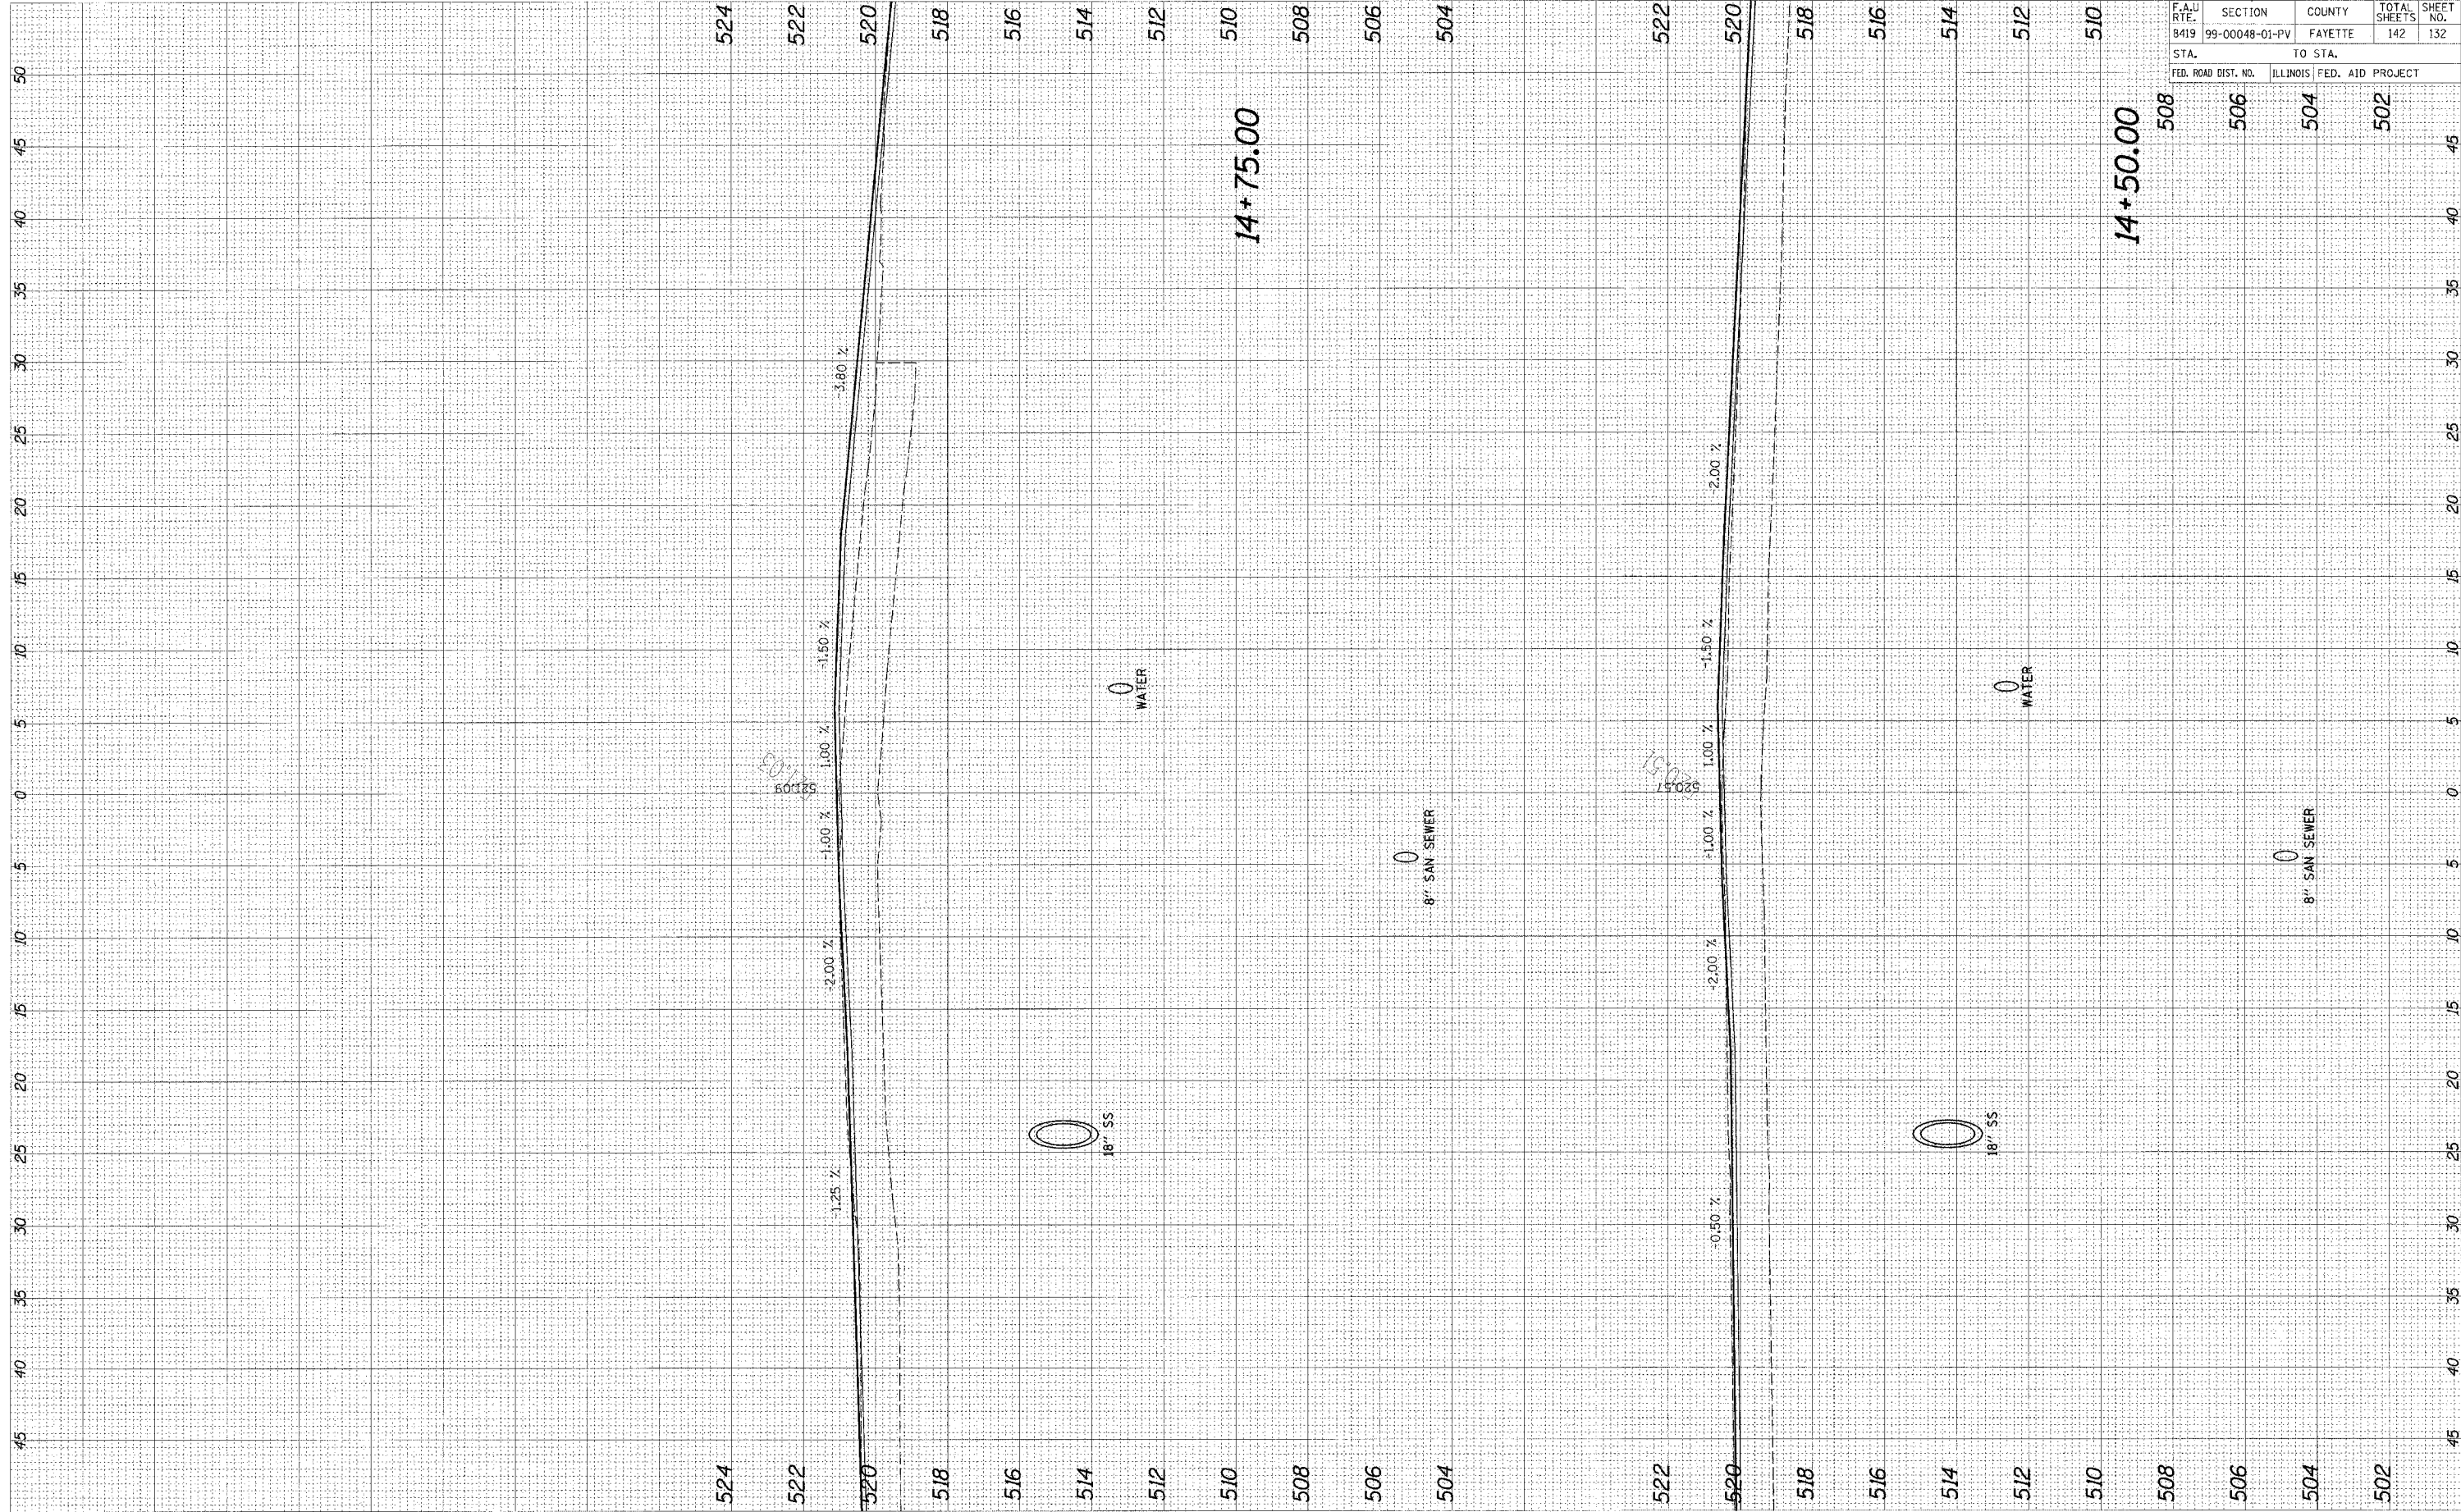

96500

F.A.U. RTE.	SECTION	COUNTY	TOTAL SHEETS	SHEET NO.
8419	99-00048-01-PV	FAYETTE	142	132
STA.		TO STA.		
FED. ROAD DIST. NO.	ILLINOIS	FED. AID PROJECT		