


CADD FILE: /4812/ks.Gold/1hrF.dgn
 PLOTTED: 01/23/2007

ORIGINAL SURVEY	DATE
SURVEY	BY
NOTE BOOK	
TEMPLATE	
AREAS	
CHECKED	

FINAL SURVEY	DATE
SURVEY	BY
NOTE BOOK	
TEMPLATE	
AREAS	
CHECKED	

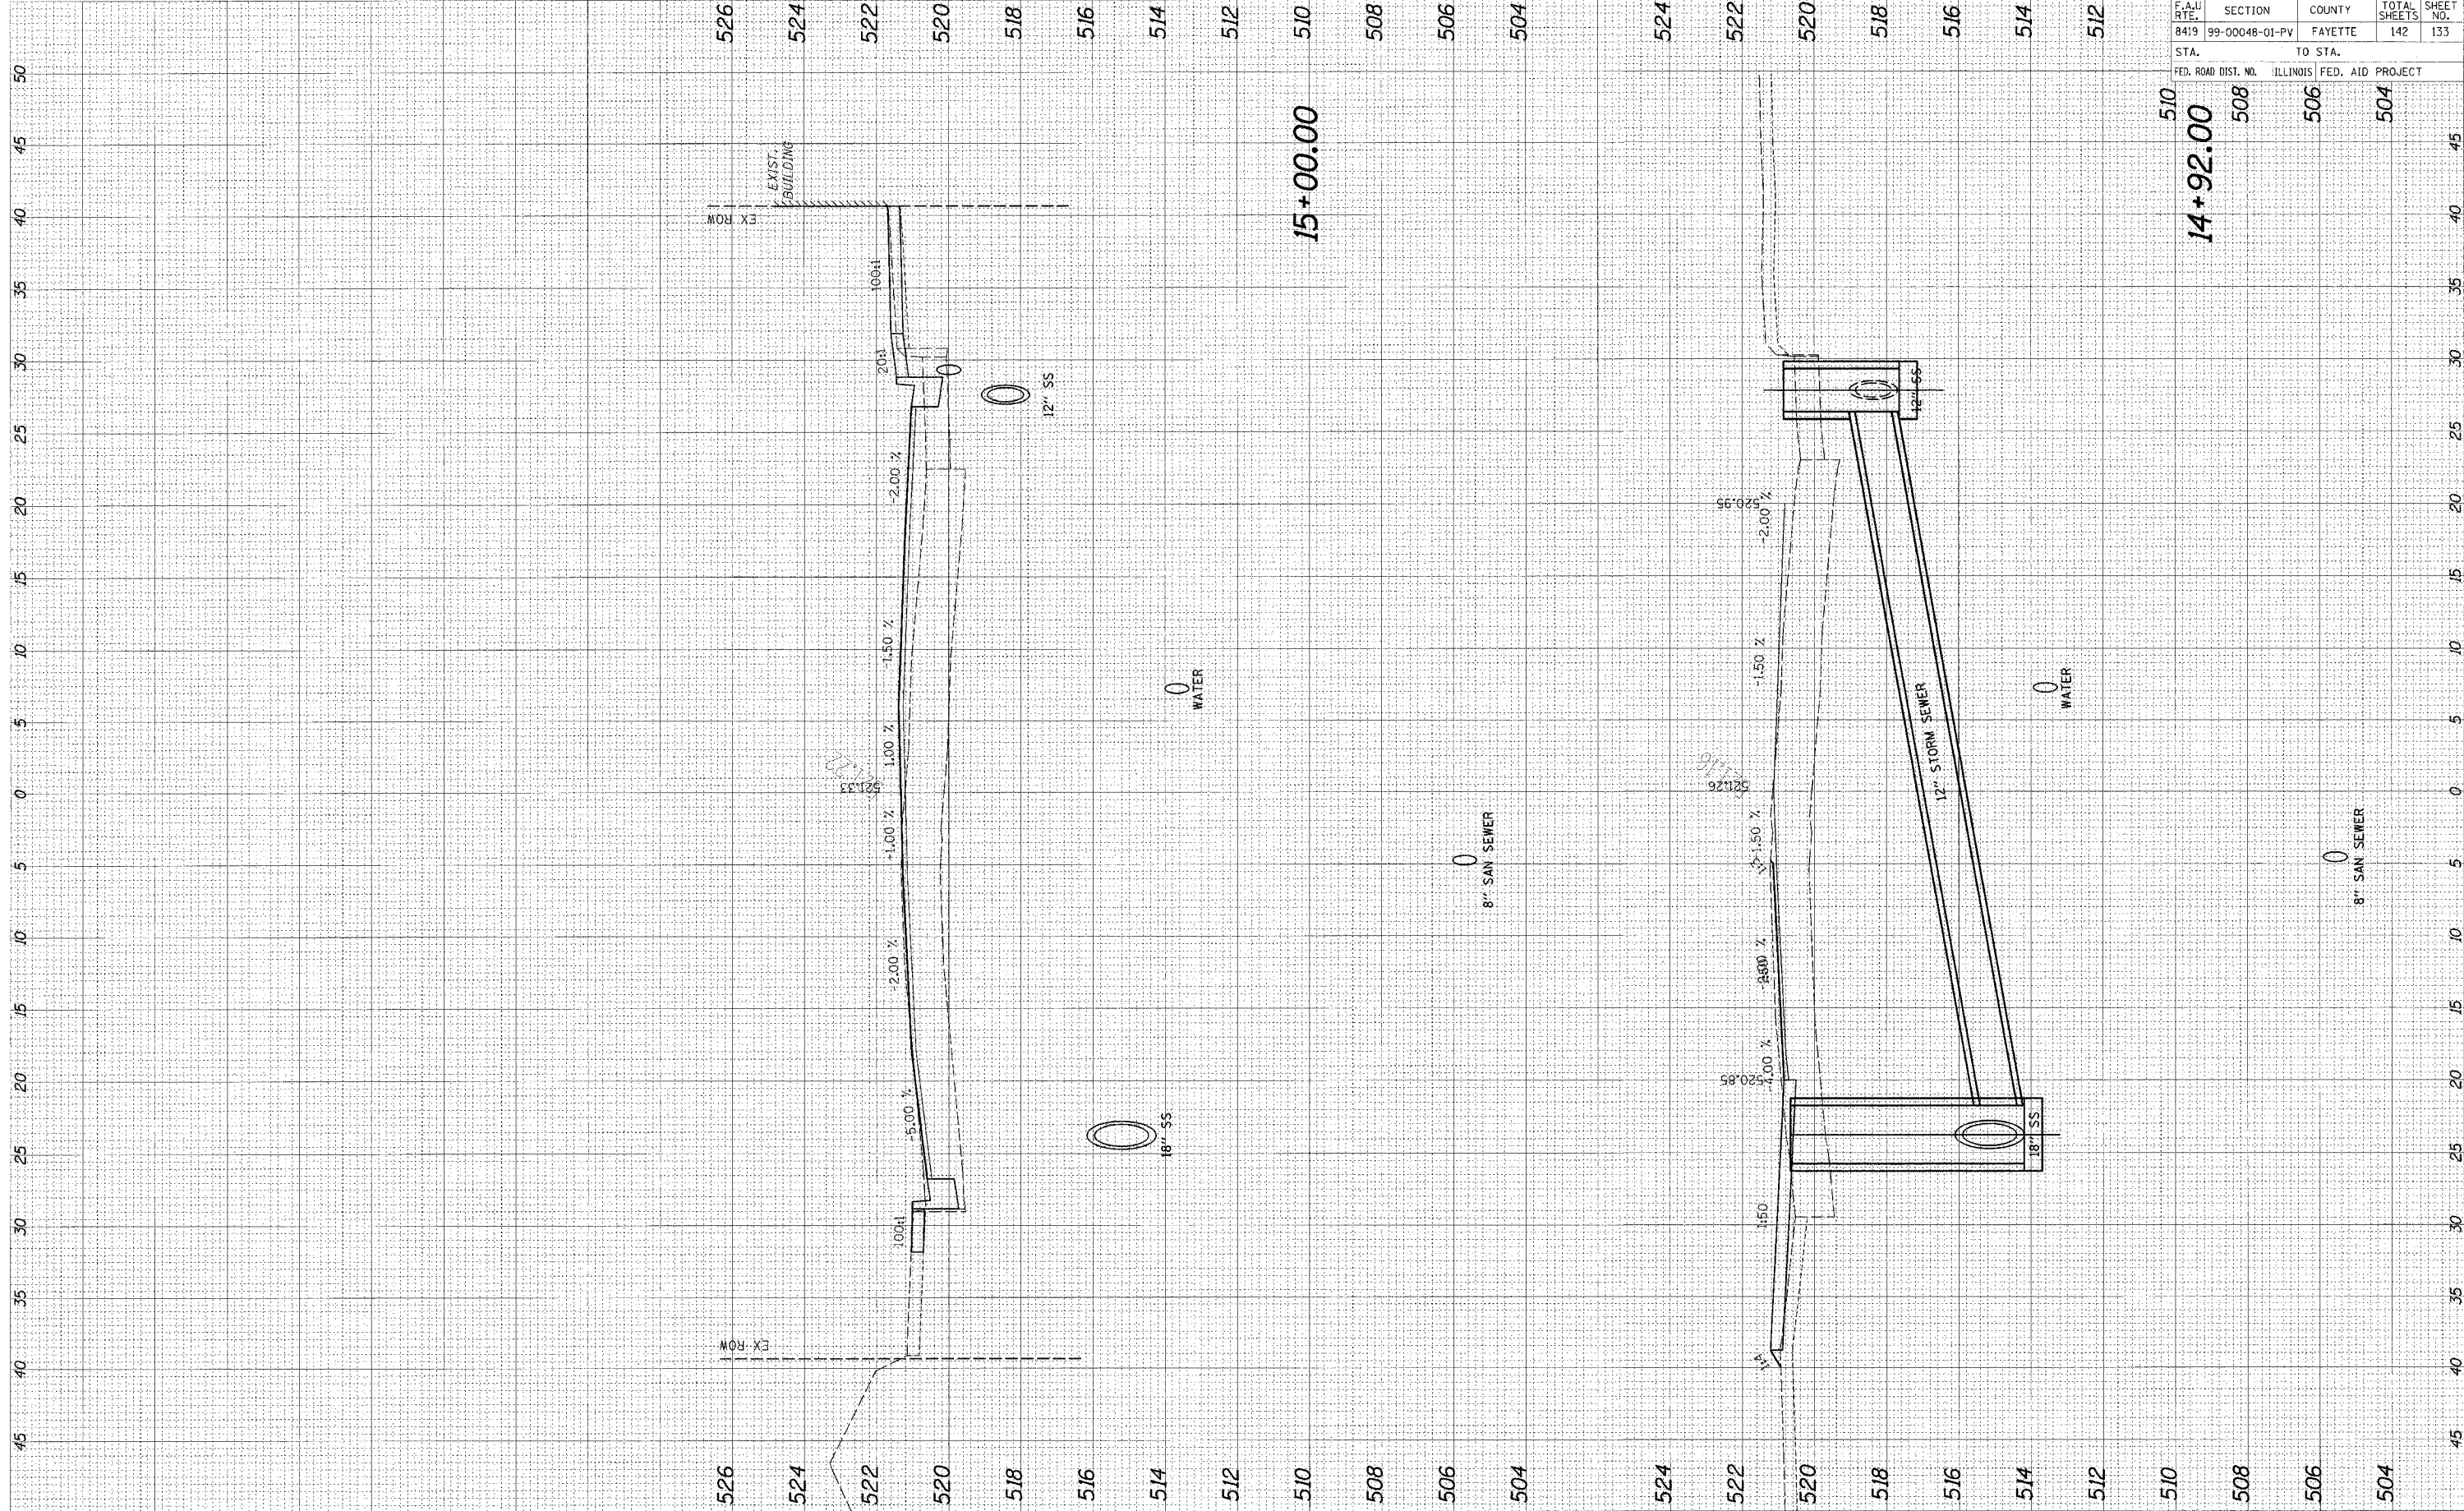

95500

F.A.U. RTE.	SECTION	COUNTY	TOTAL SHEETS	SHEET NO.
8419	99-00048-01-PV	FAYETTE	142	133

STA.	TO STA.
510	504
14+92.00	504
FED. ROAD DIST. NO.	ILLINOIS FED. AID PROJECT
508	504
506	504