


CADD FILE: /4812/48-040.dwg  
 PLOTTED: 01/23/2007

ORIGINAL SURVEY	DATE
NO. _____	_____
DATE _____	_____
BY _____	_____
NO. _____	_____
DATE _____	_____
BY _____	_____

FINAL SURVEY	DATE
NO. _____	_____
DATE _____	_____
BY _____	_____
NO. _____	_____
DATE _____	_____
BY _____	_____

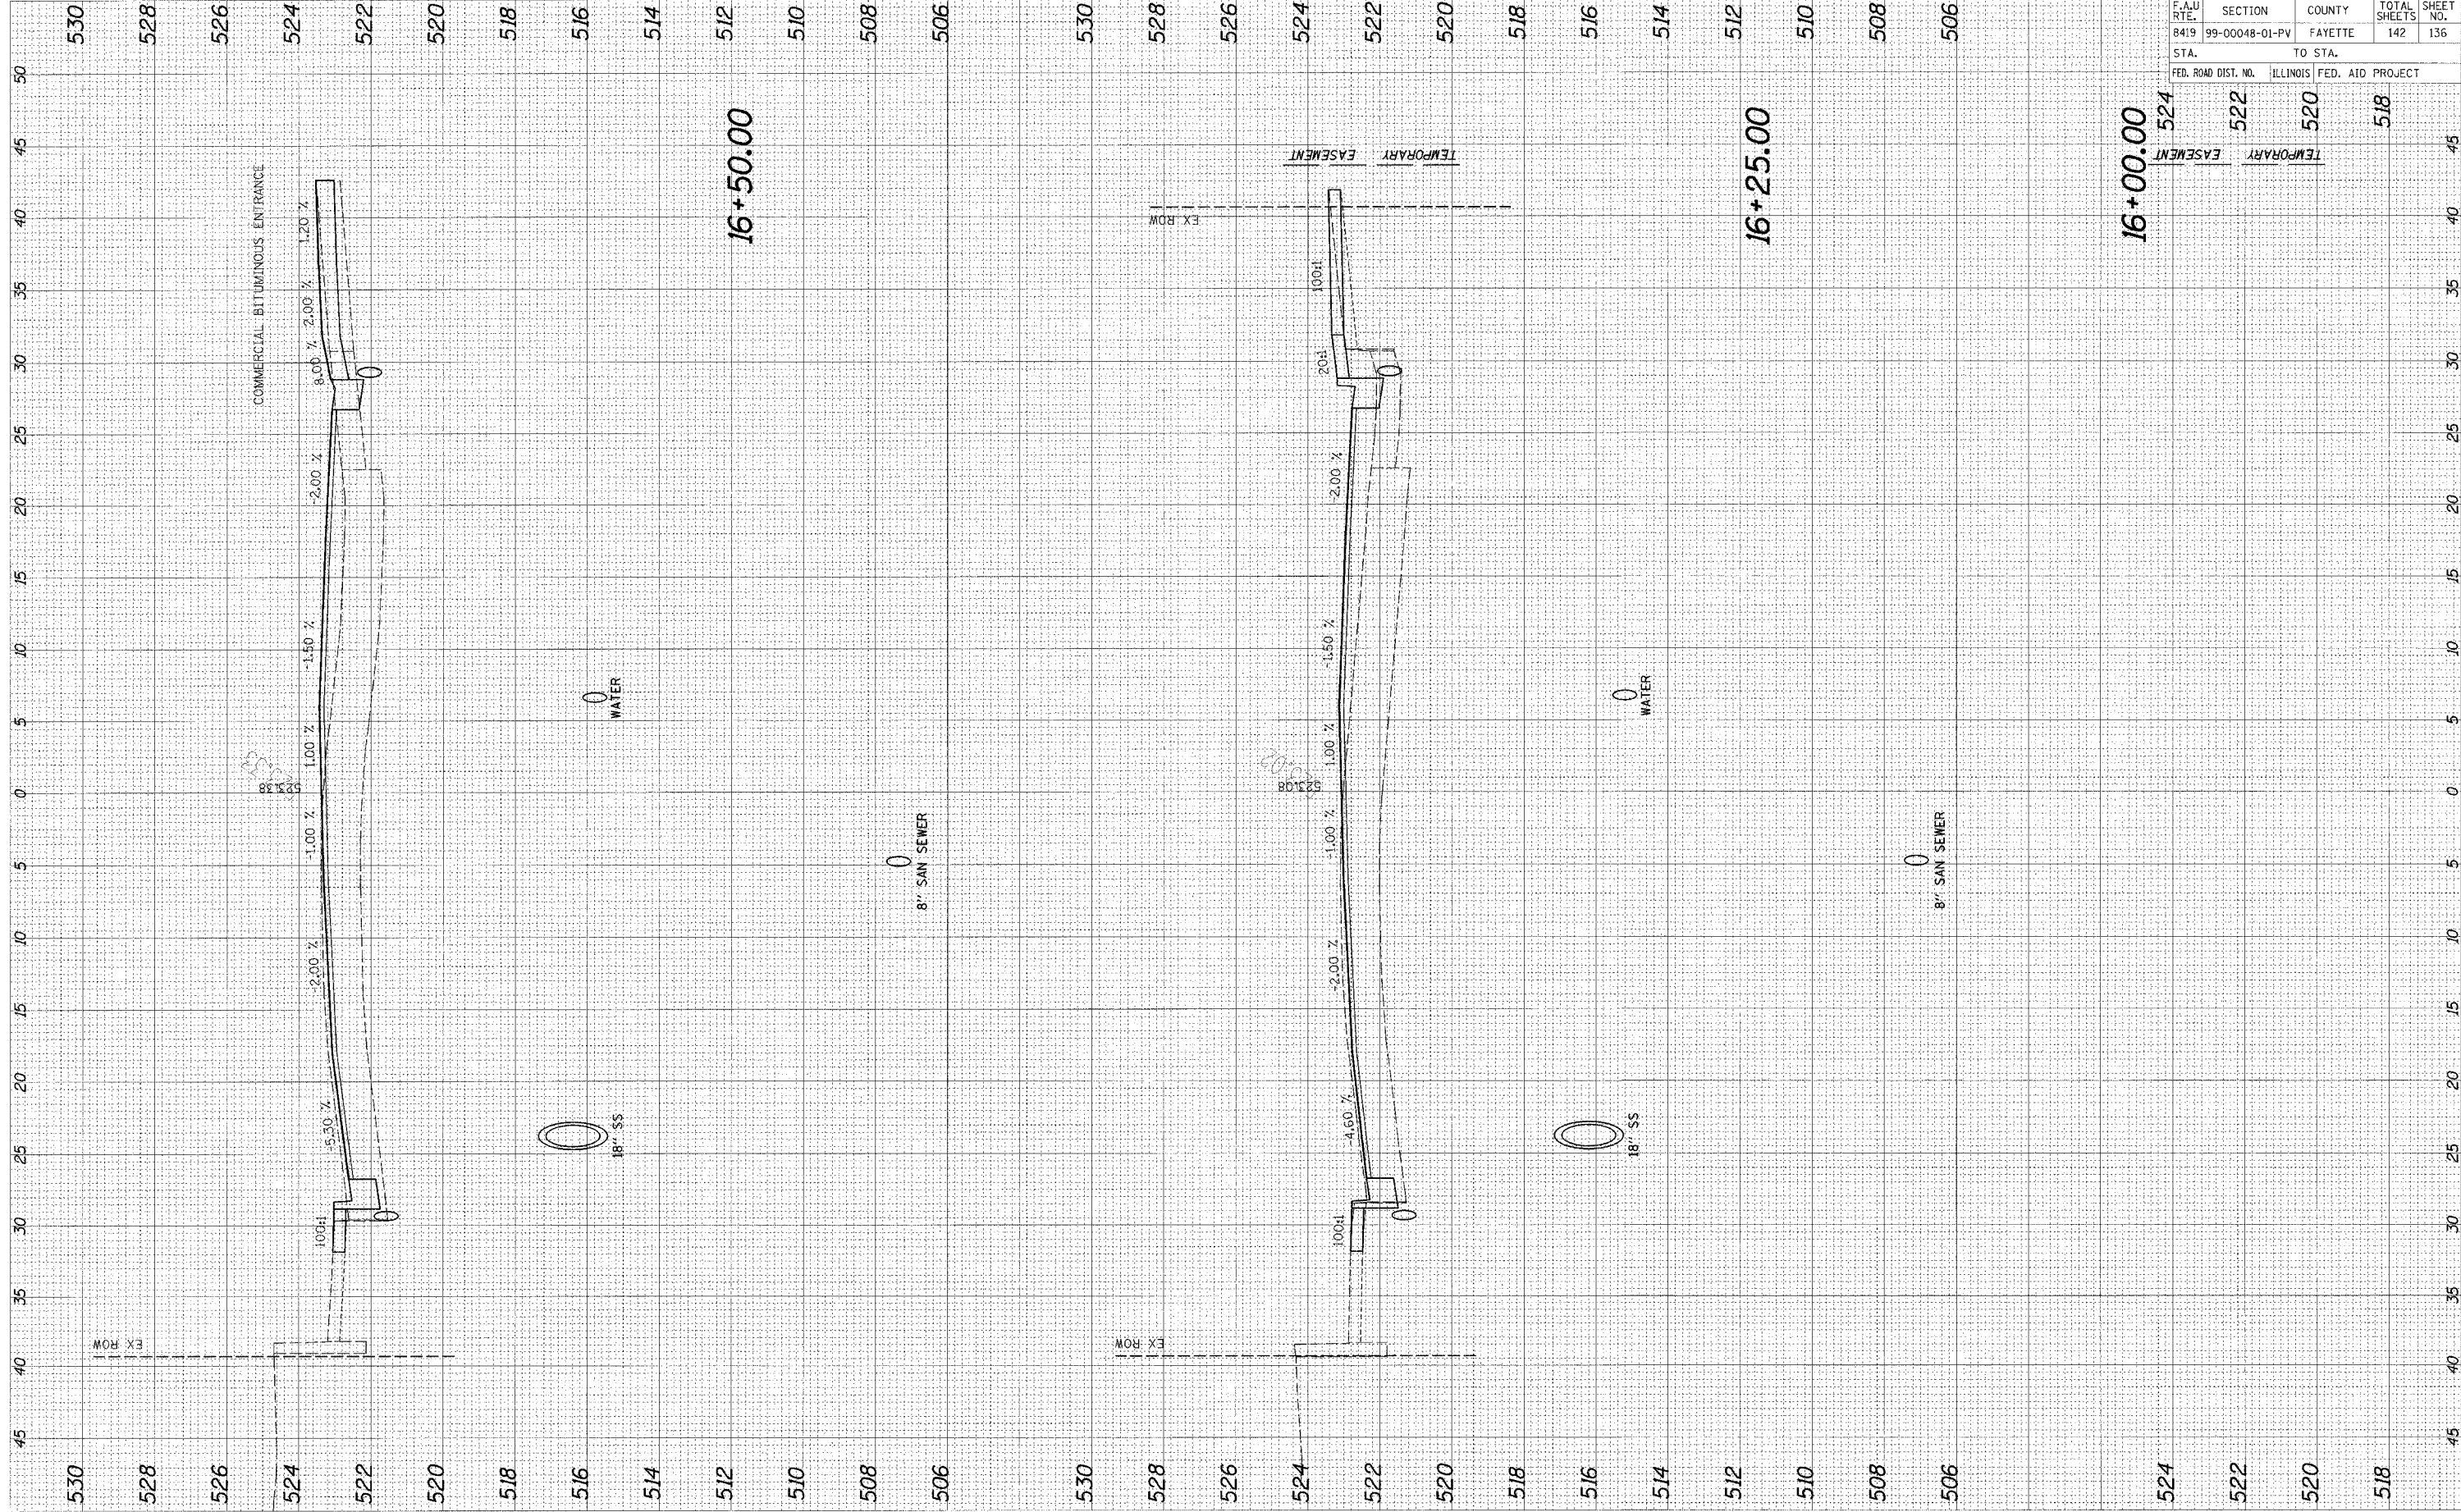

F.A.U. RTE.	SECTION	COUNTY	TOTAL SHEETS	SHEET NO.
8419	99-00048-01-PV	FAYETTE	142	136

STA.	TO STA.
524	518

95500