


CADD FILE: /4812/xs\_GeolmtrF.dgn  
 PLOTTED: 01/23/2007

ORIGINAL SURVEY BY DATE  
 SURVEYED BY DATE  
 PLOTTED BY DATE  
 NOTE BOOK NO.  
 AREAS CHECKED

FINAL SURVEY BY DATE  
 SURVEYED BY DATE  
 PLOTTED BY DATE  
 NOTE BOOK NO.  
 AREAS CHECKED

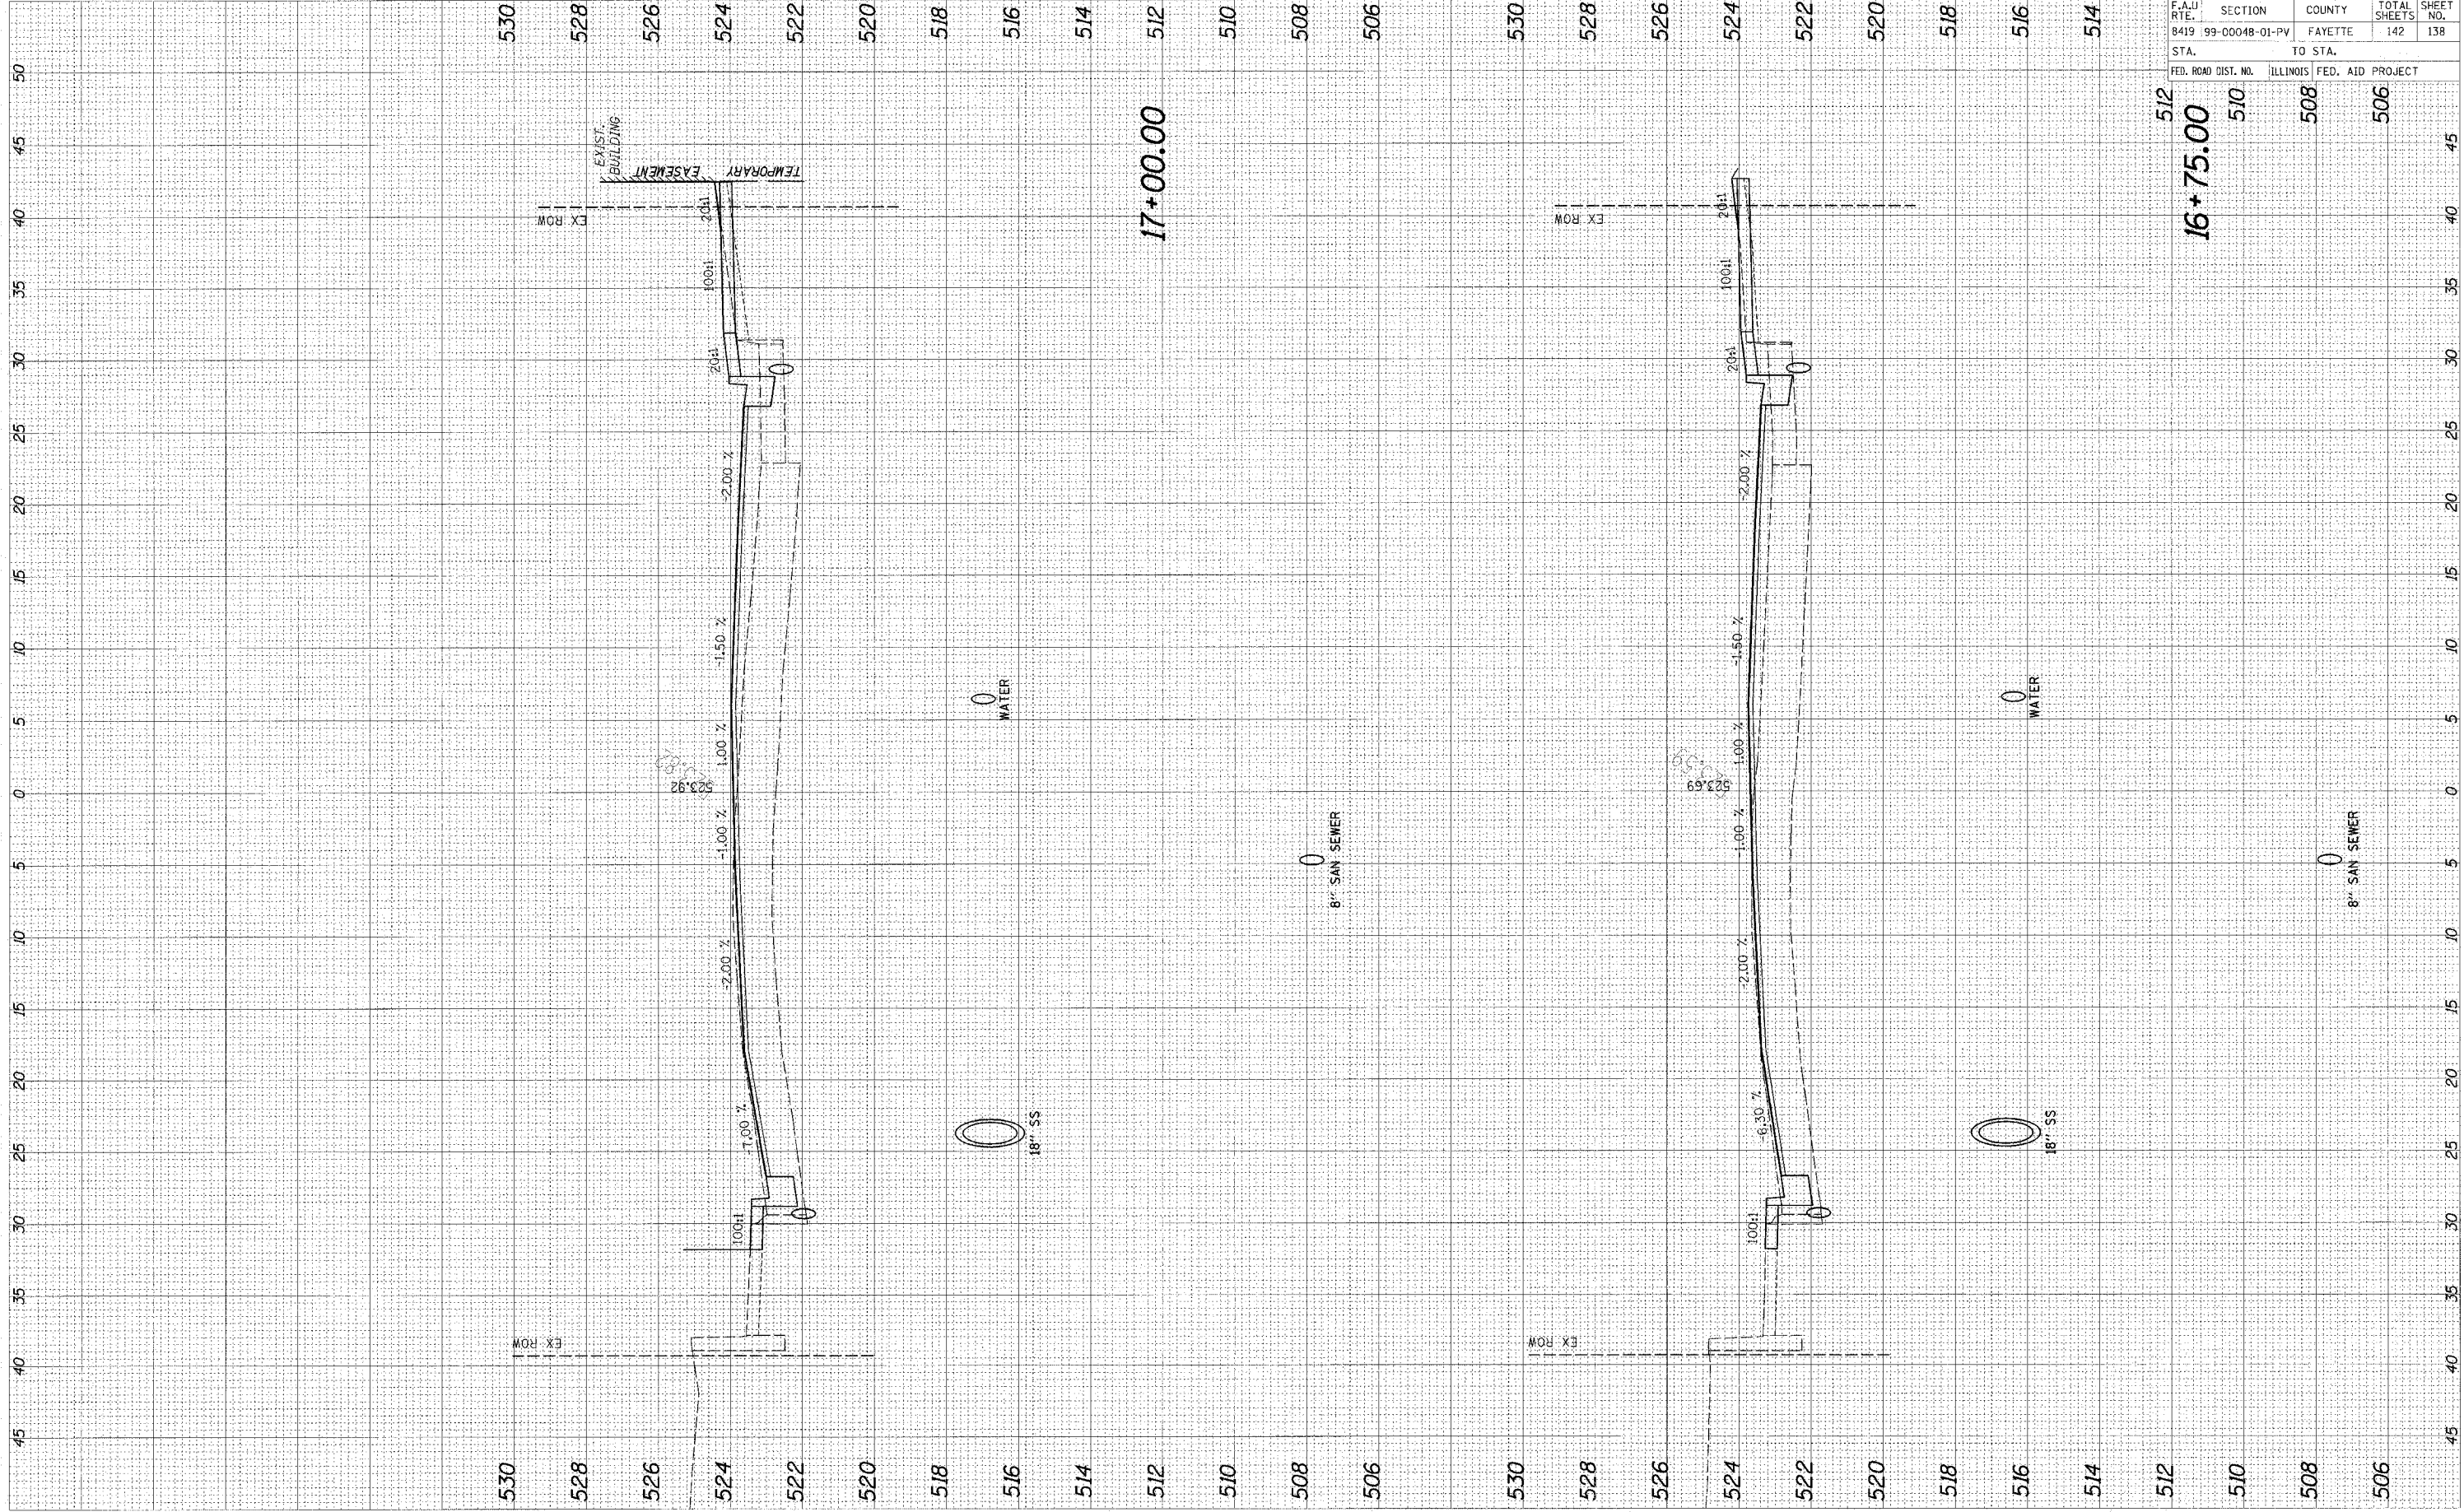

95500

F.A.U. RTE.	SECTION	COUNTY	TOTAL SHEETS	SHEET NO.
8419	99-00048-01-PV	FAYETTE	142	138
STA. 512		TO STA. 506		
FED. ROAD DIST. NO.	ILLINOIS	FED. AID PROJECT		
510	508	506		