


95500

F.A. RTE.	SECTION	COUNTY	TOTAL SHEETS	SHEET NO.
			142	139
STA.		TO STA.		
FED. ROAD DIST. NO.	ILLINOIS	FED. AID PROJECT		

510 508 506

17+25.00

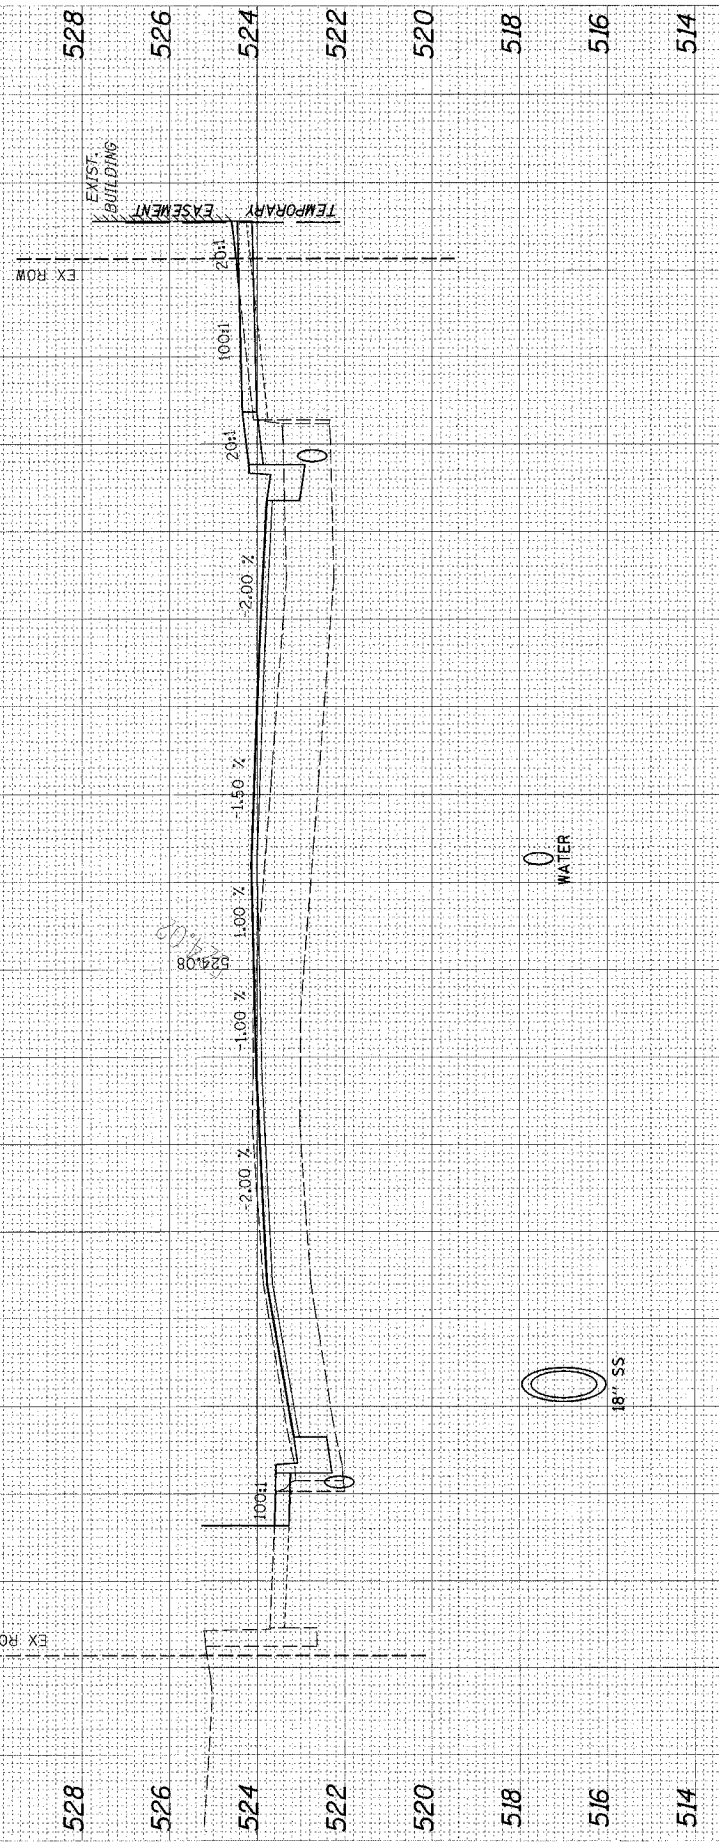

8" SAN SEWER


18" SS

0 WATER

18" SS

0 WATER

17+50.00

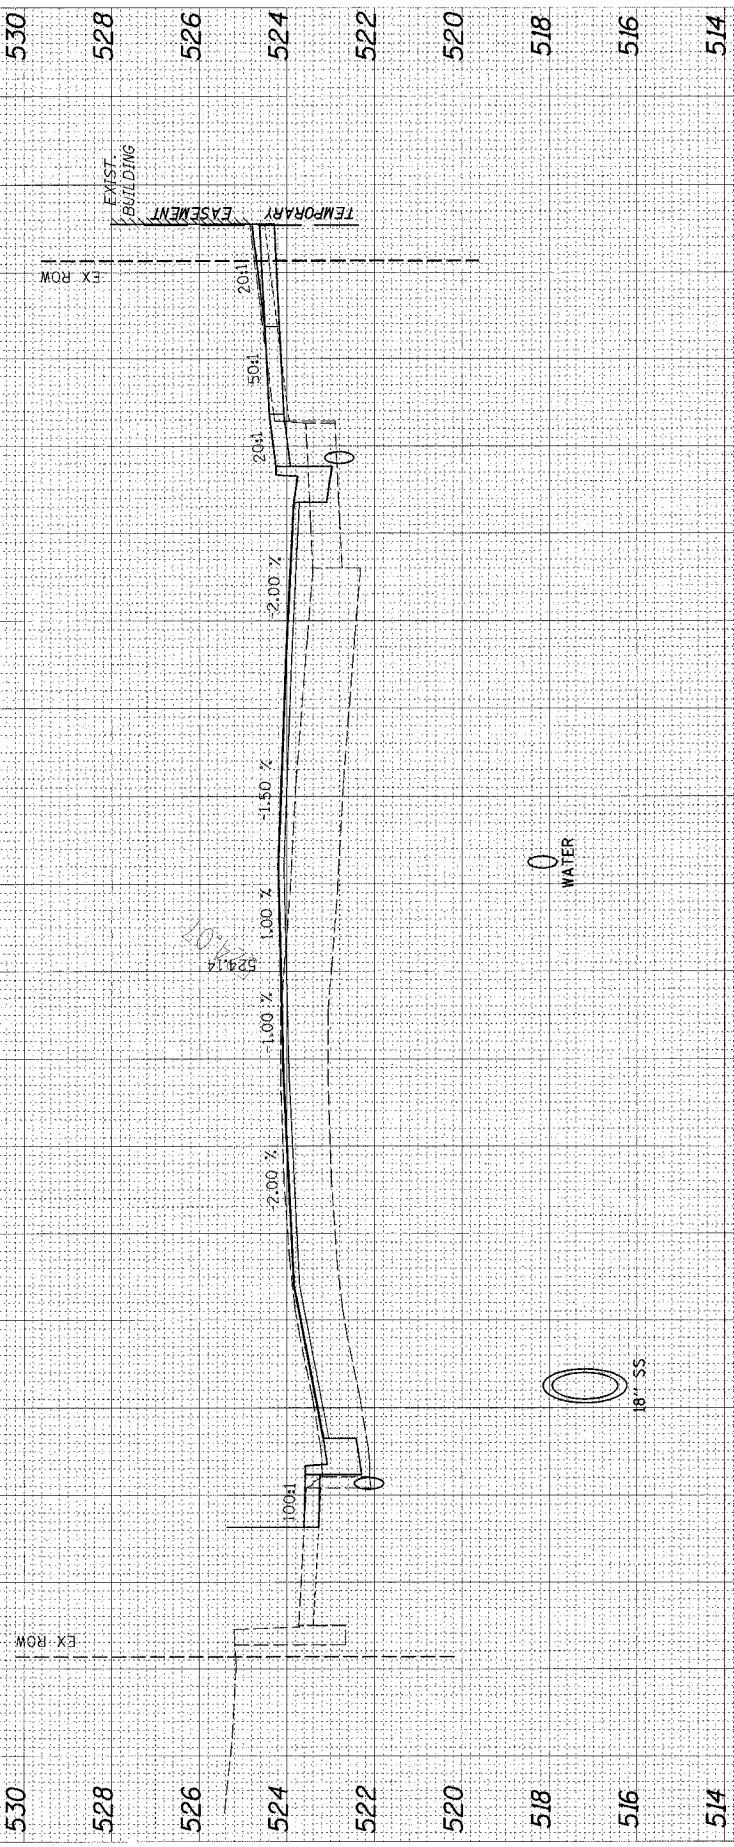

8" SAN SEWER

18" SS

0 WATER

18" SS

0 WATER

FINAL SURVEYED BY: DATE: SURVEYED BY: DATE: PLOTTED BY: DATE: NOTE BOOK NO.: AREAS CHECKED:

ORIGINAL SURVEYED BY: DATE: SURVEYED BY: DATE: PLOTTED BY: DATE: NOTE BOOK NO.: AREAS CHECKED:

