


PLAN VIEW

7695 / S. 14TH STREET

CITY OF MATTOON
 SECTION 06-00144-00-RS
 ROUTE: 7695 / S. 14TH ST.
 CONTRACT: 95501
 JOB: C-97-043-07
 PROJECT: M-5042(16)
 COLES COUNTY
 SHEET 10 OF 35

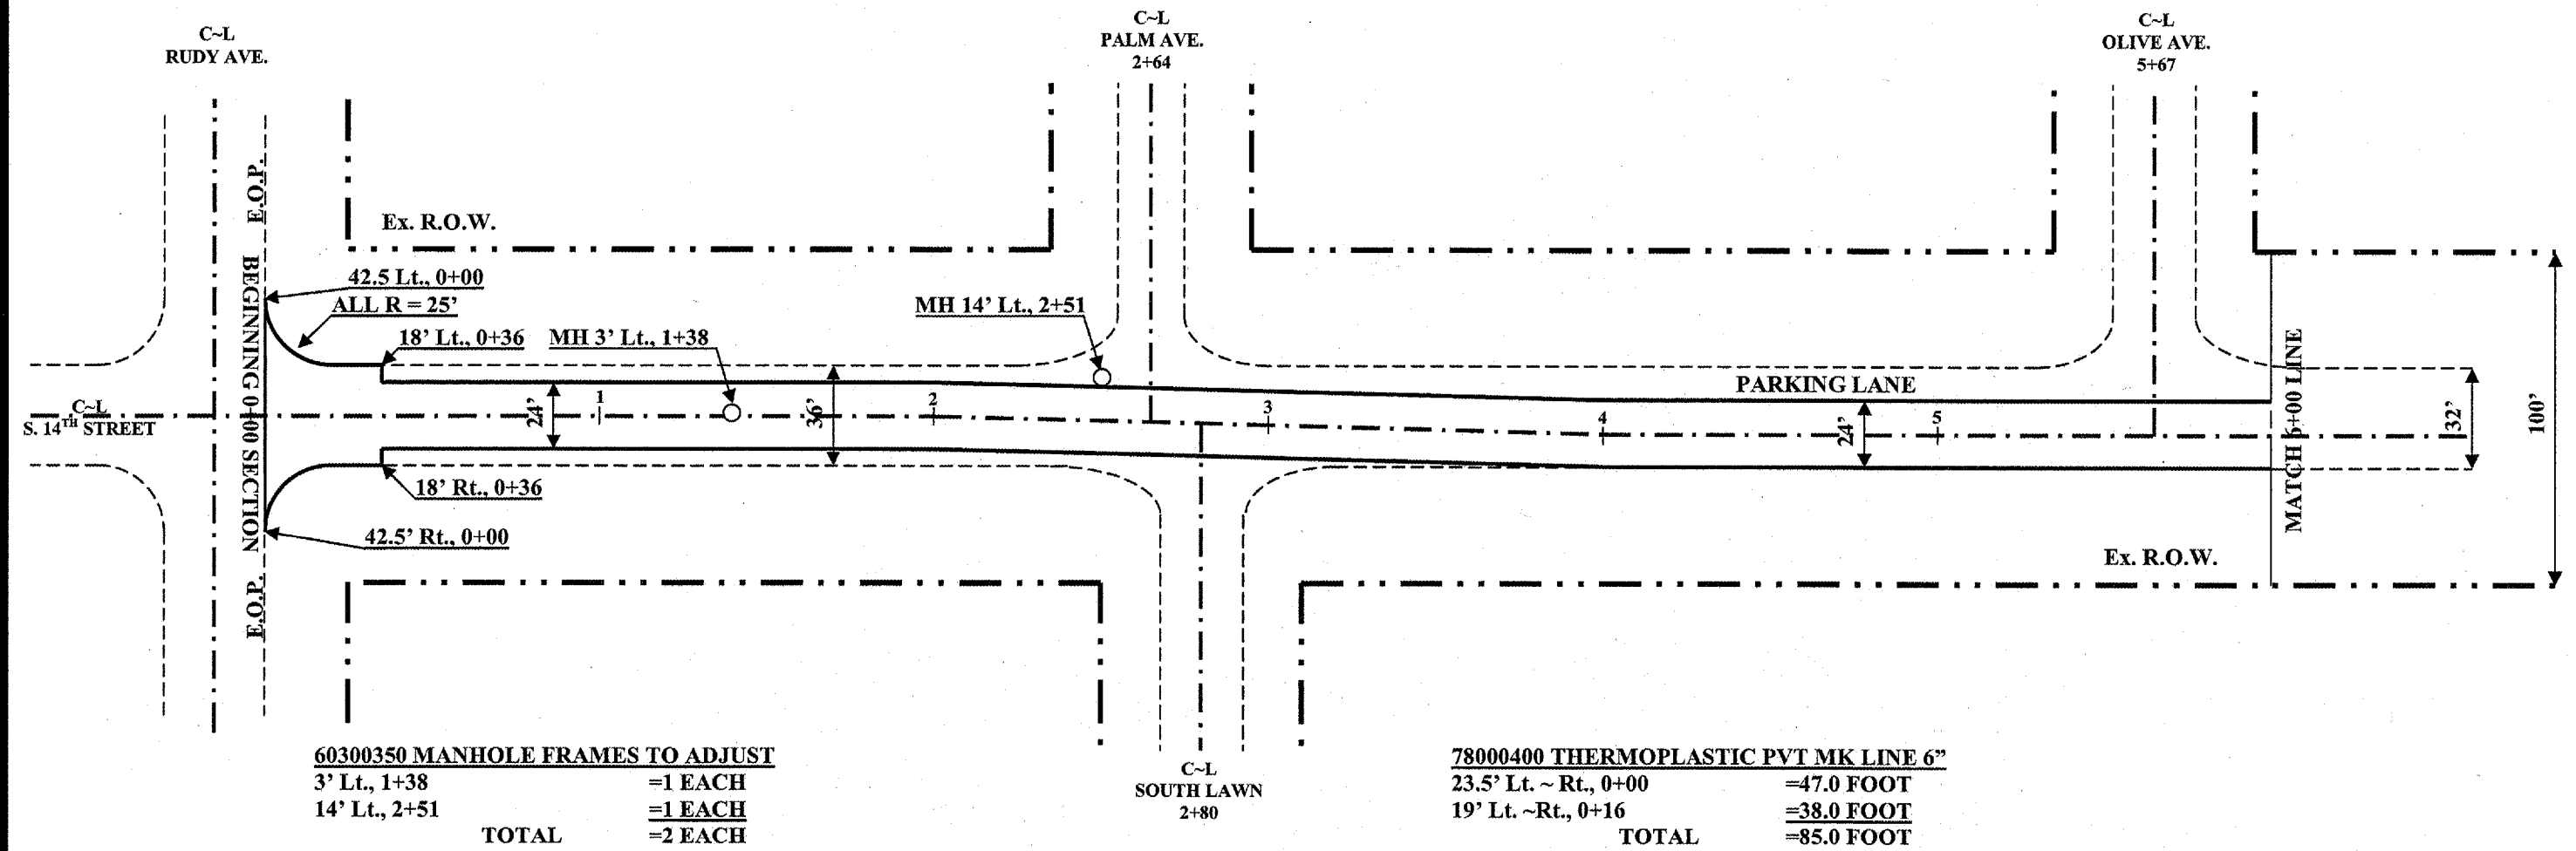

60300350 MANHOLE FRAMES TO ADJUST			
3' Lt., 1+38		=1 EACH	
14' Lt., 2+51		=1 EACH	
TOTAL		=2 EACH	

78000400 THERMOPLASTIC PVT MK LINE 6"	
23.5' Lt. ~ Rt., 0+00	=47.0 FOOT
19' Lt. ~ Rt., 0+16	=38.0 FOOT
TOTAL	=85.0 FOOT

78000650 THERMOPLASTIC PVT MK LINE 24"	
SOLID WHITE 24" STOP BAR	
CL. ~ 17' Lt., 0+24	=17.0 FOOT
TOTAL	=17.0 FOOT

SCALE: 1" = 50'