


PLAN VIEW

7695 / S.14TH STREET

CITY OF MATTOON
SECTION 06-00144-00-RS
ROUTE: 7695 / S. 14TH ST.
CONTRACT: 95501
JOB: C-97-043-07
PROJECT: M-5042(16)
COLES COUNTY
SHEET 11 OF 35

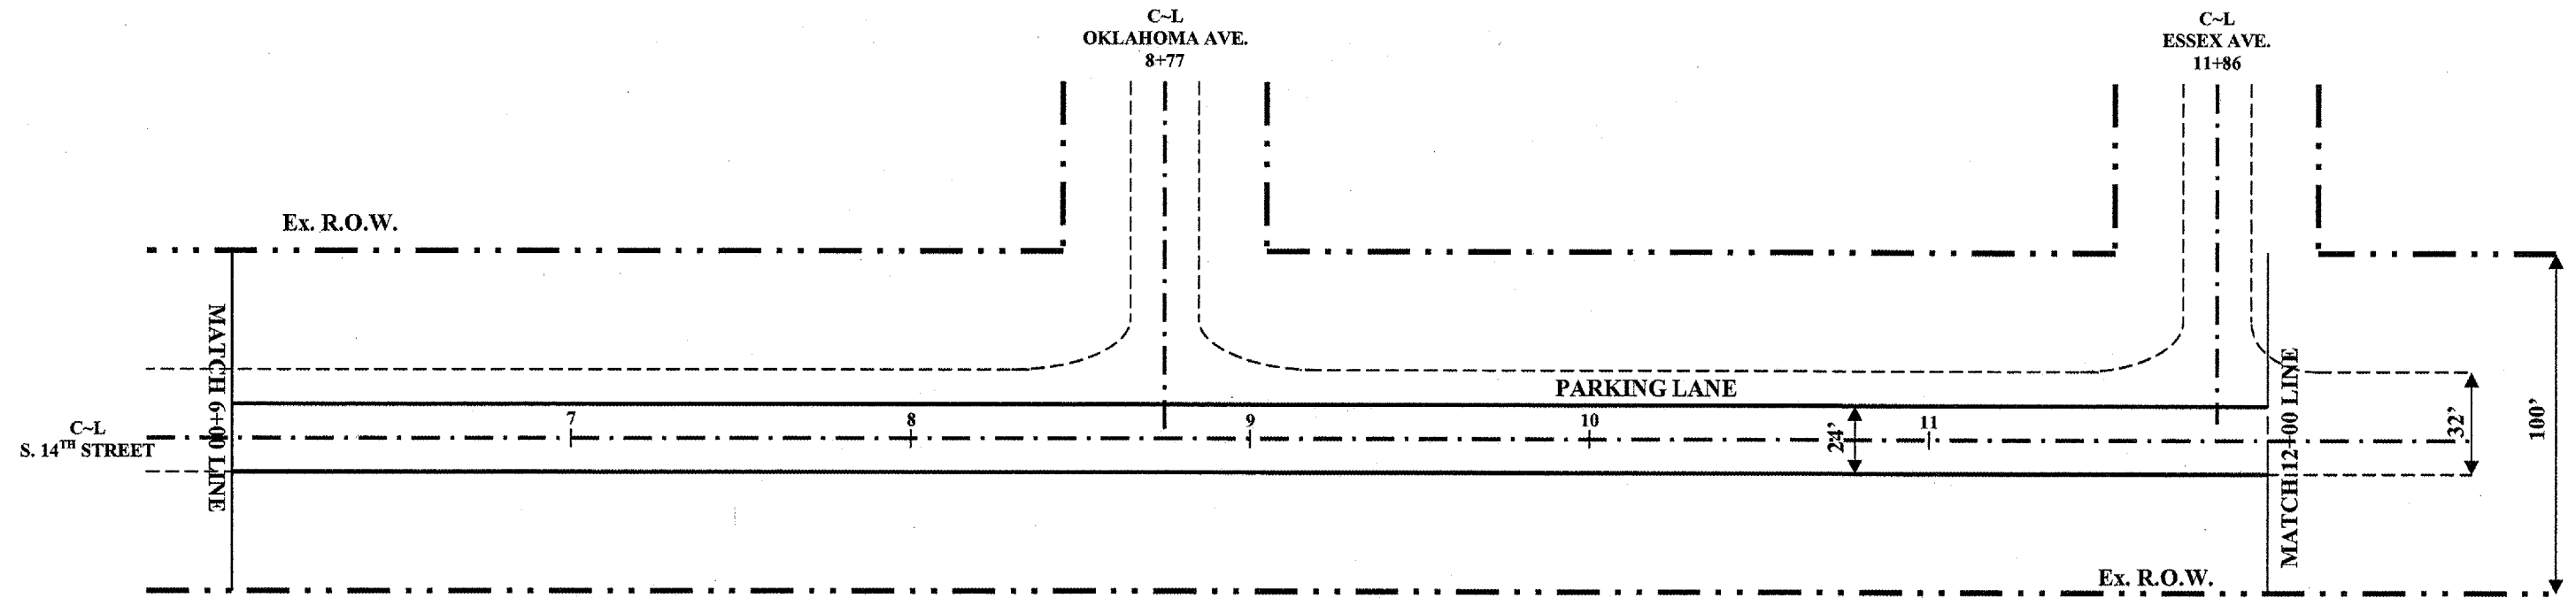

SCALE: 1" = 50'