


# PLAN VIEW

7695 / S.14<sup>TH</sup> STREET

CITY OF MATTOON  
SECTION 06-00144-00-RS  
ROUTE: 7695 / S. 14<sup>TH</sup> ST.  
CONTRACT: 95501  
JOB: C-97-043-07  
PROJECT: M-5042(16)  
COLES COUNTY  
SHEET 12 OF 35

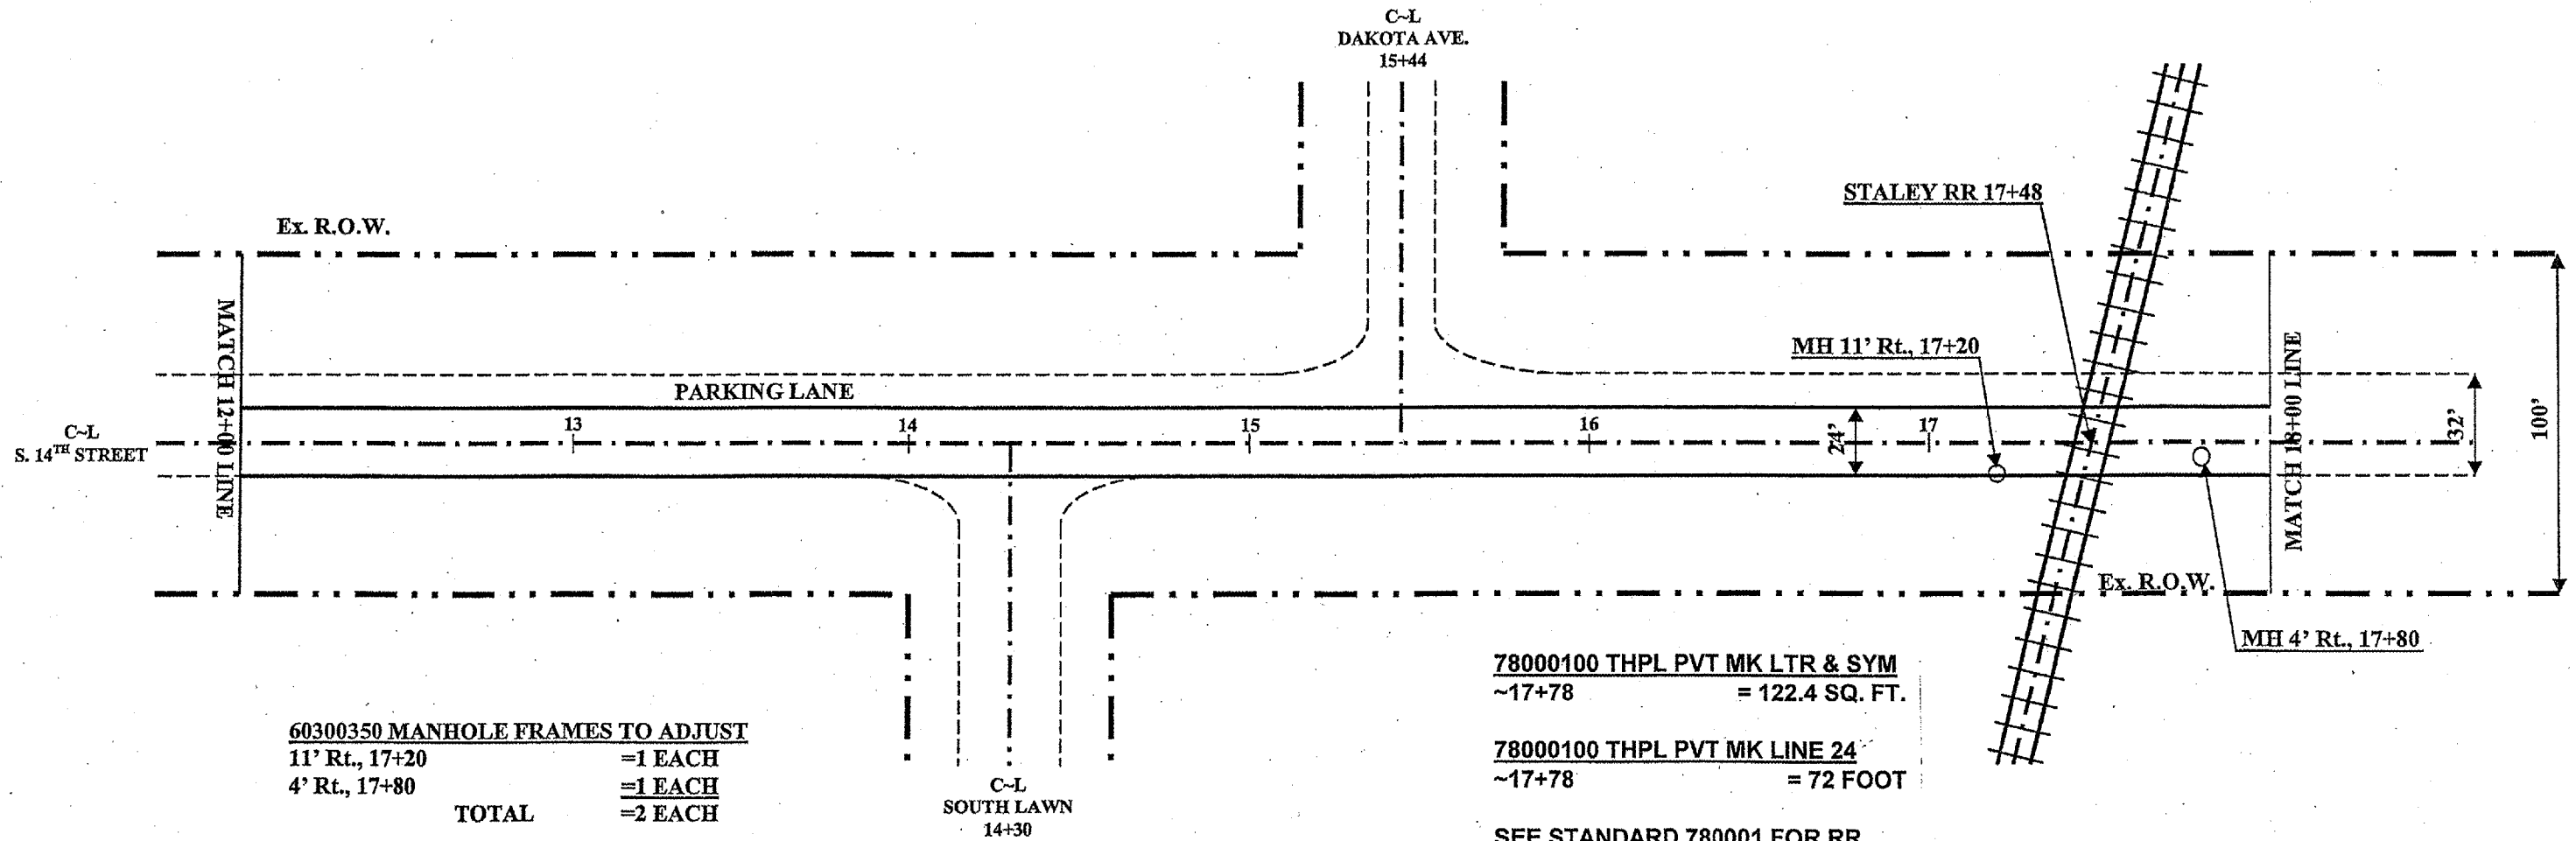

**60300350 MANHOLE FRAMES TO ADJUST**

11' Rt., 17+20	=1 EACH
4' Rt., 17+80	=1 EACH
<b>TOTAL</b>	<b>=2 EACH</b>

C-L  
SOUTH LAWN  
14+30

**40600982 HOT-MIX ASPHALT SURFACE REMOVAL BUTT JOINT**

12' Lt. ~ Rt., 17+30 ~ 17+45	=40.0 SQ. YD.
12' Lt. ~ Rt., 17+51 ~ 17+66	=40.0 SQ. YD.
<b>TOTAL</b>	<b>=80.0 SQ. YD.</b>

**78000100 THPL PVT MK LTR & SYM**  
~17+78 = 122.4 SQ. FT.

**78000100 THPL PVT MK LINE 24'**  
~17+78 = 72 FOOT

SEE STANDARD 780001 FOR RR  
CROSSING STRIPING DETAILS

SCALE: 1" = 50'