


# PLAN VIEW

7695 / S.14<sup>TH</sup> STREET

CITY OF MATTOON  
 SECTION 06-00144-00-RS  
 ROUTE: 7695 / S. 14<sup>TH</sup> ST.  
 CONTRACT: 95501  
 JOB: C-97-043-07  
 PROJECT: M-5042(16)  
 COLES COUNTY  
 SHEET 15 OF 35

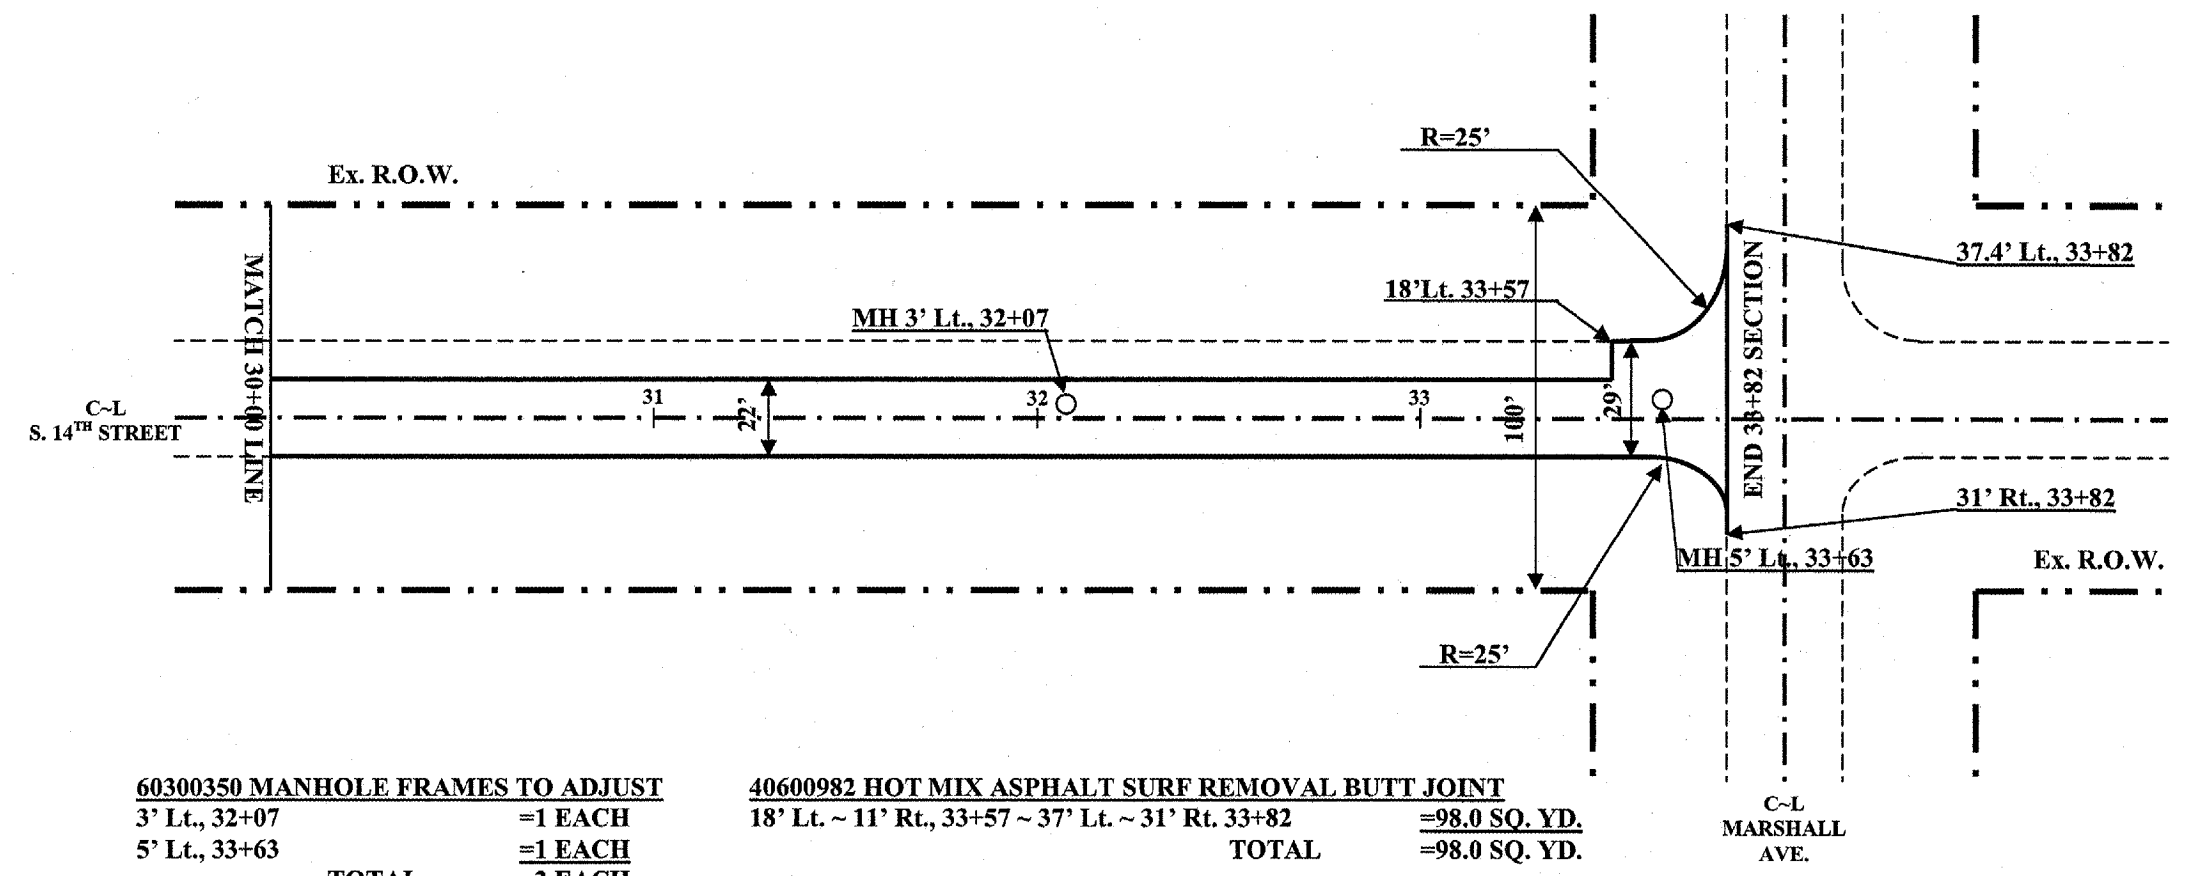

**60300350 MANHOLE FRAMES TO ADJUST**  
 3' Lt., 32+07 =1 EACH  
 5' Lt., 33+63 =1 EACH  
**TOTAL =2 EACH**

**40600982 HOT MIX ASPHALT SURF REMOVAL BUTT JOINT**  
 18' Lt. ~ 11' Rt., 33+57 ~ 37' Lt. ~ 31' Rt. 33+82 =98.0 SQ. YD.  
**TOTAL =98.0 SQ. YD.**

C-L  
 MARSHALL  
 AVE.

**78000400 THERMOPLASTIC PVT MK LINE 6"**  
 18' Lt. ~ 11' Rt., 33+58 =29.0 FOOT  
 18' Lt. ~ 11' Rt., 33+64 =29.0 FOOT  
**TOTAL =58.0 FOOT**

**78000650 THERMOPLASTIC PVT MK LINE 24"**  
**SOLID WHITE 24" STOP BAR**  
 CL. ~ 11' Rt., 33+50 =11.0 FOOT  
**TOTAL =11.0 FOOT**

SCALE: 1" = 50'