


EXISTING TYPICAL CROSS SECTION

CITY OF MATTOON
SECTION 06-00144-00-RS
CONTRACT #: 95501
ROUTE: F.A.U. 7675 / S. 19TH ST.
COLES COUNTY
SHEET 17 OF 35

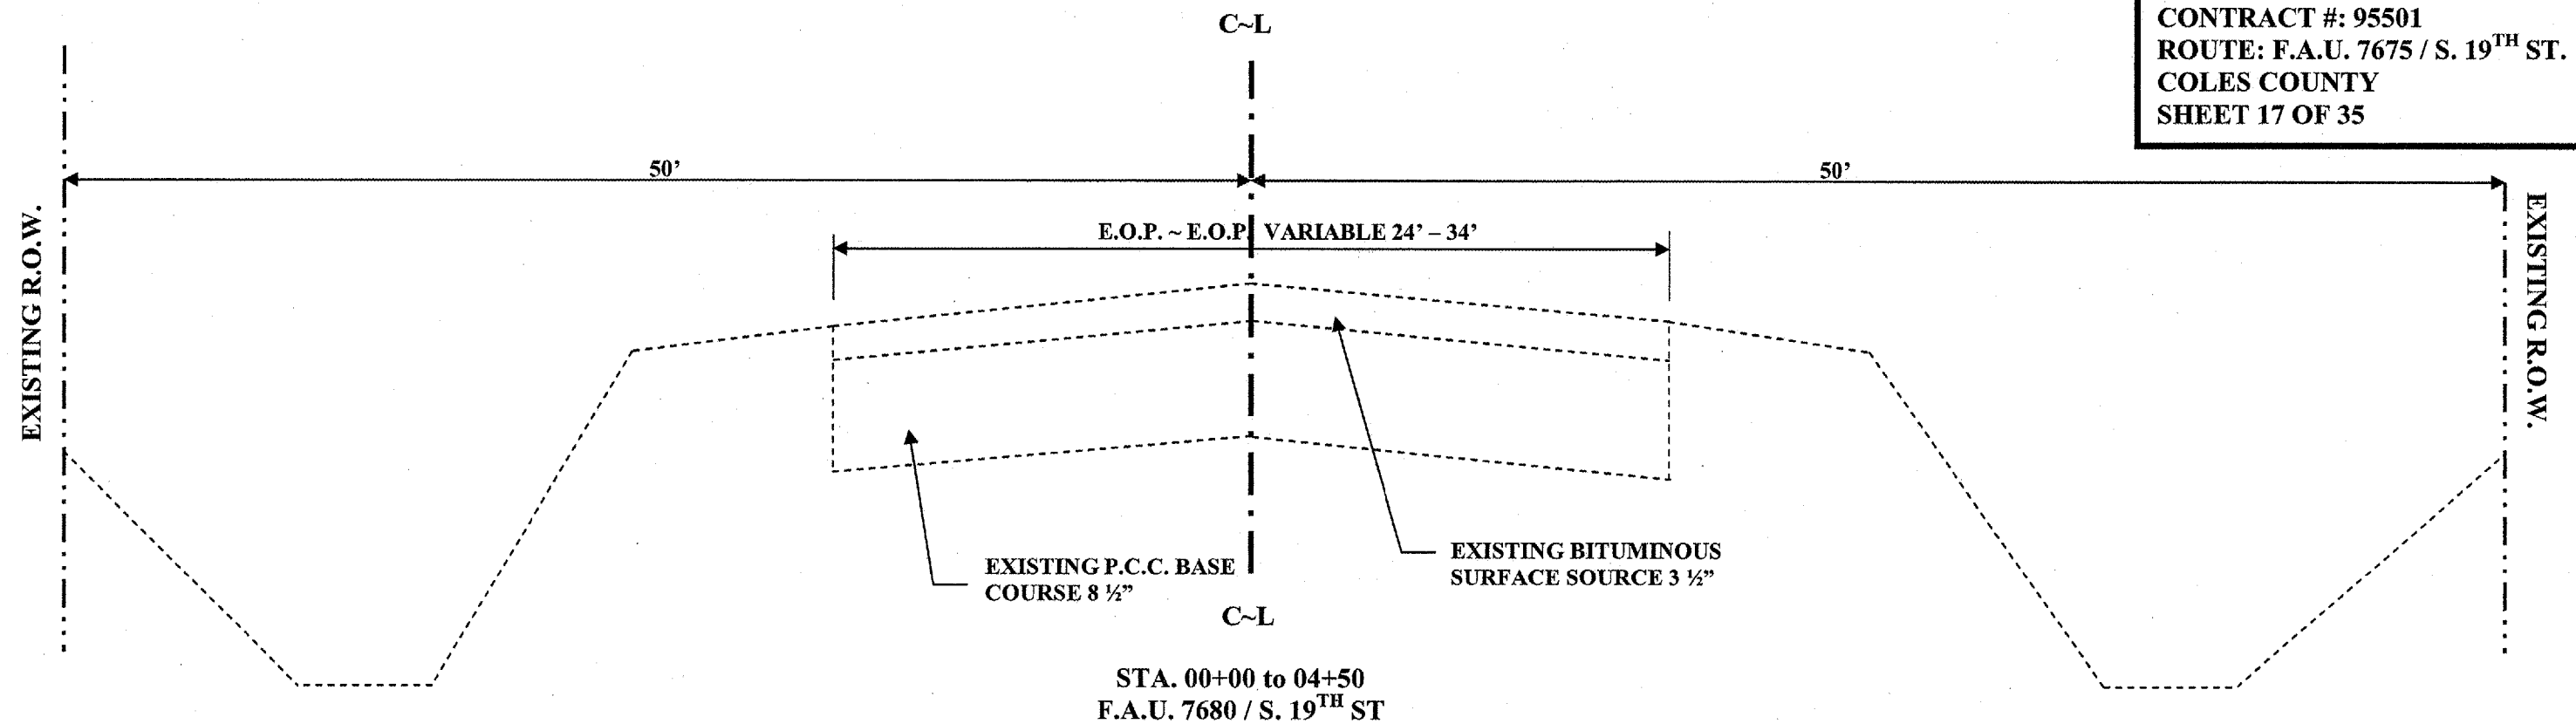

PROPOSED TYPICAL CROSS SECTIONS

