


PLAN VIEW

7680 / S. 19TH ST.

CITY OF MATTOON
SECTION 06-00144-00-RS
ROUTE: 7680 / S. 19TH ST.
COLES COUNTY
SHEET 20 OF 35

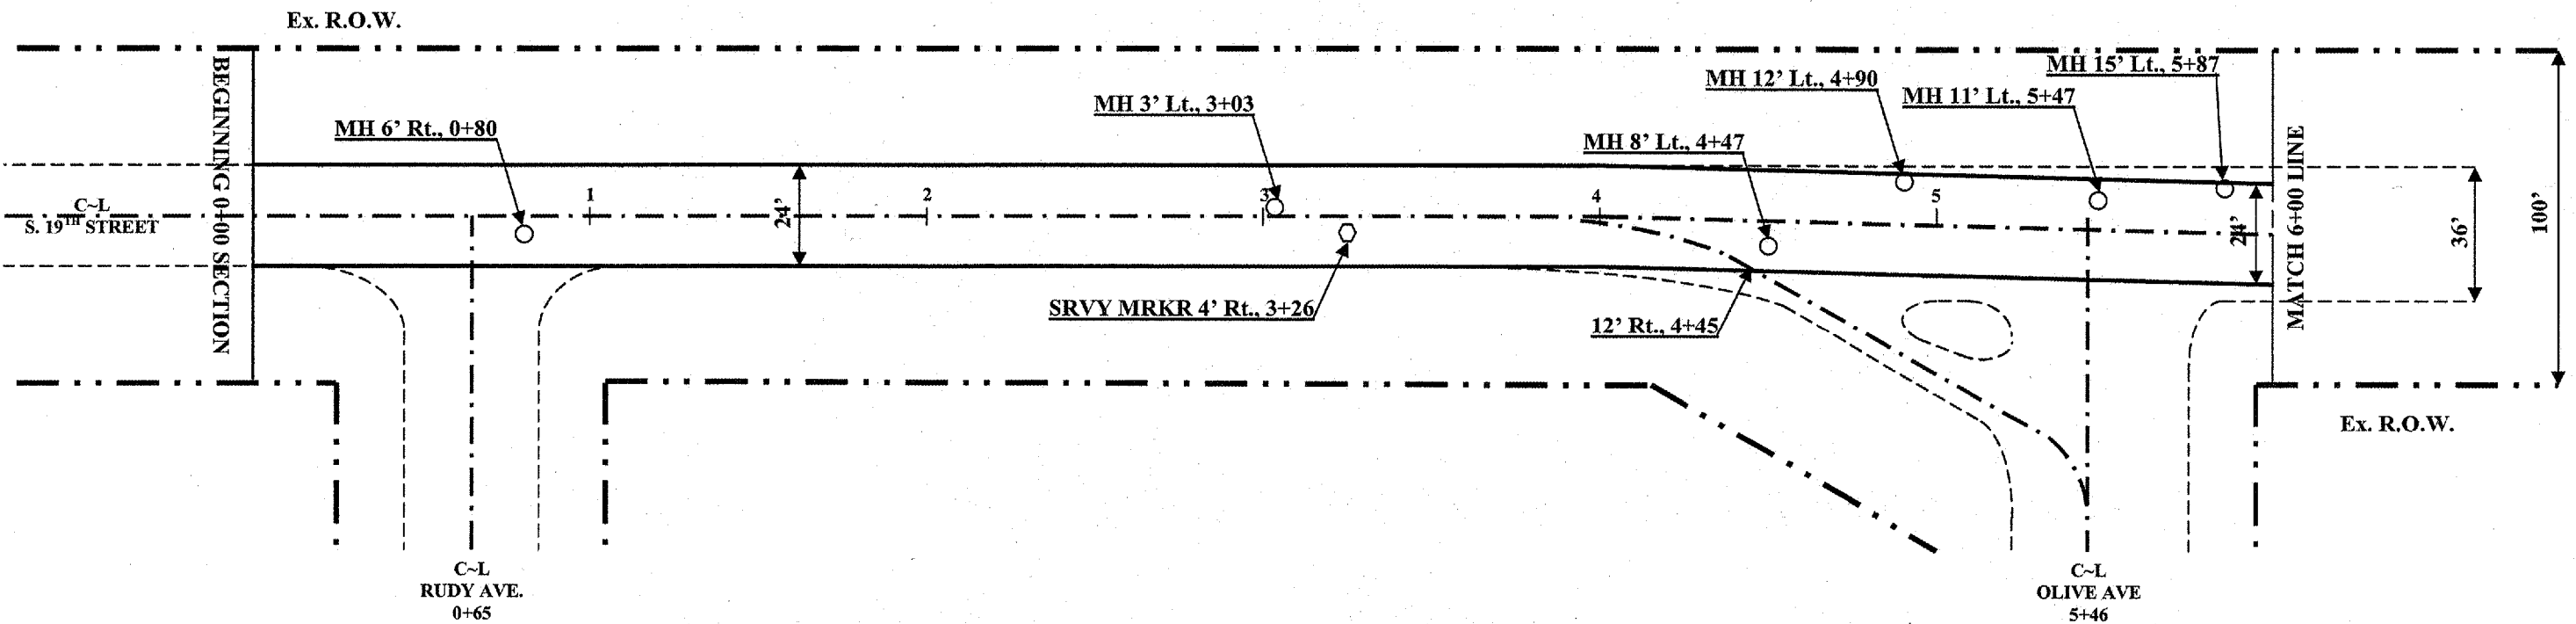

60300350 MANHOLE FRAMES TO ADJUST

6' Rt., 0+80	=1 EACH
3' Lt., 3+03	=1 EACH
8' Lt., 4+47	=1 EACH
12' Lt., 4+90	=1 EACH
11' Lt., 5+47	=1 EACH
15' Lt., 5+87	=1 EACH
TOTAL	=6 EACH

44201769 CLASS D PATCH TYPE 3 10"

CL. ~ 12.5' Rt., 3+02 ~ 3+14	=16.7 SQ. YD.
TOTAL	=16.7 SQ. YD.

66700105 PERMANENT SURVEY MARKER (SPECIAL)

4' Rt., 3+26	=1 EACH
TOTAL	=1 EACH

40600982 HOT MIX ASPHALT SURF REMOVAL BUTT JOINT

12' Lt. ~ Rt., 0+00 ~ 0+25	=67.0 SQ. YD.
TOTAL	=67.0 SQ. YD.

CONTRACT: 95501
JOB: C-97-043-07
PROJECT: M-5042(16)
SCALE: 1" = 50'