


PLAN VIEW
7680 / S. 19TH ST.

CITY OF MATTOON
SECTION 06-00144-00-RS
ROUTE: 7680 / S. 19TH ST.
CONTRACT#: 95501
COLES COUNTY
SHEET 22 OF 35

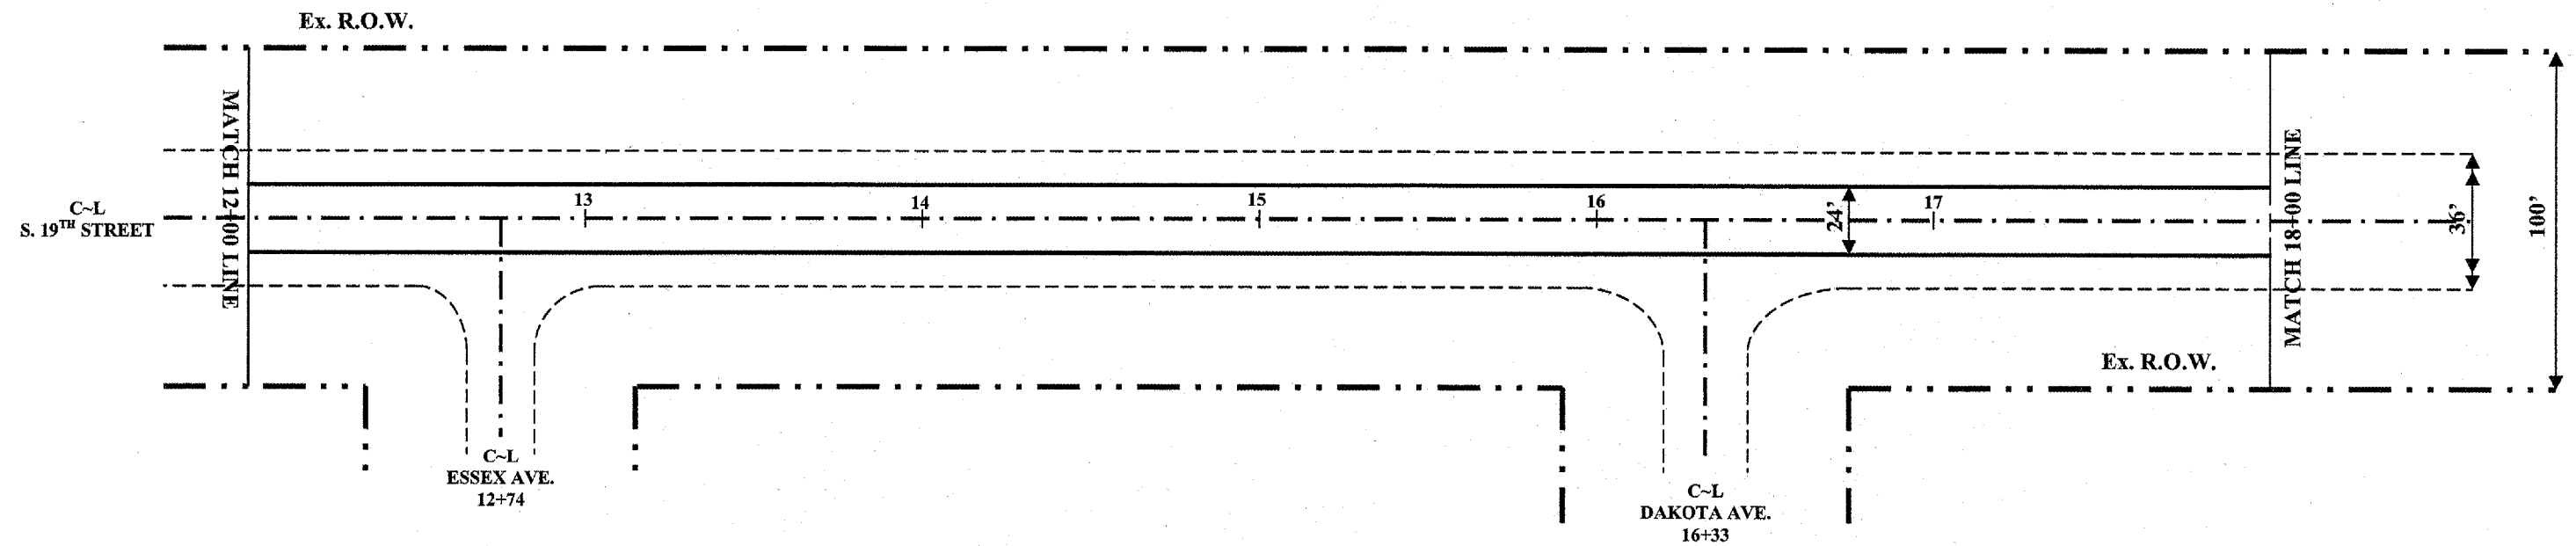

JOB: C-97-043-07
PROJECT: M-5042(16)
SCALE: 1" = 50'