


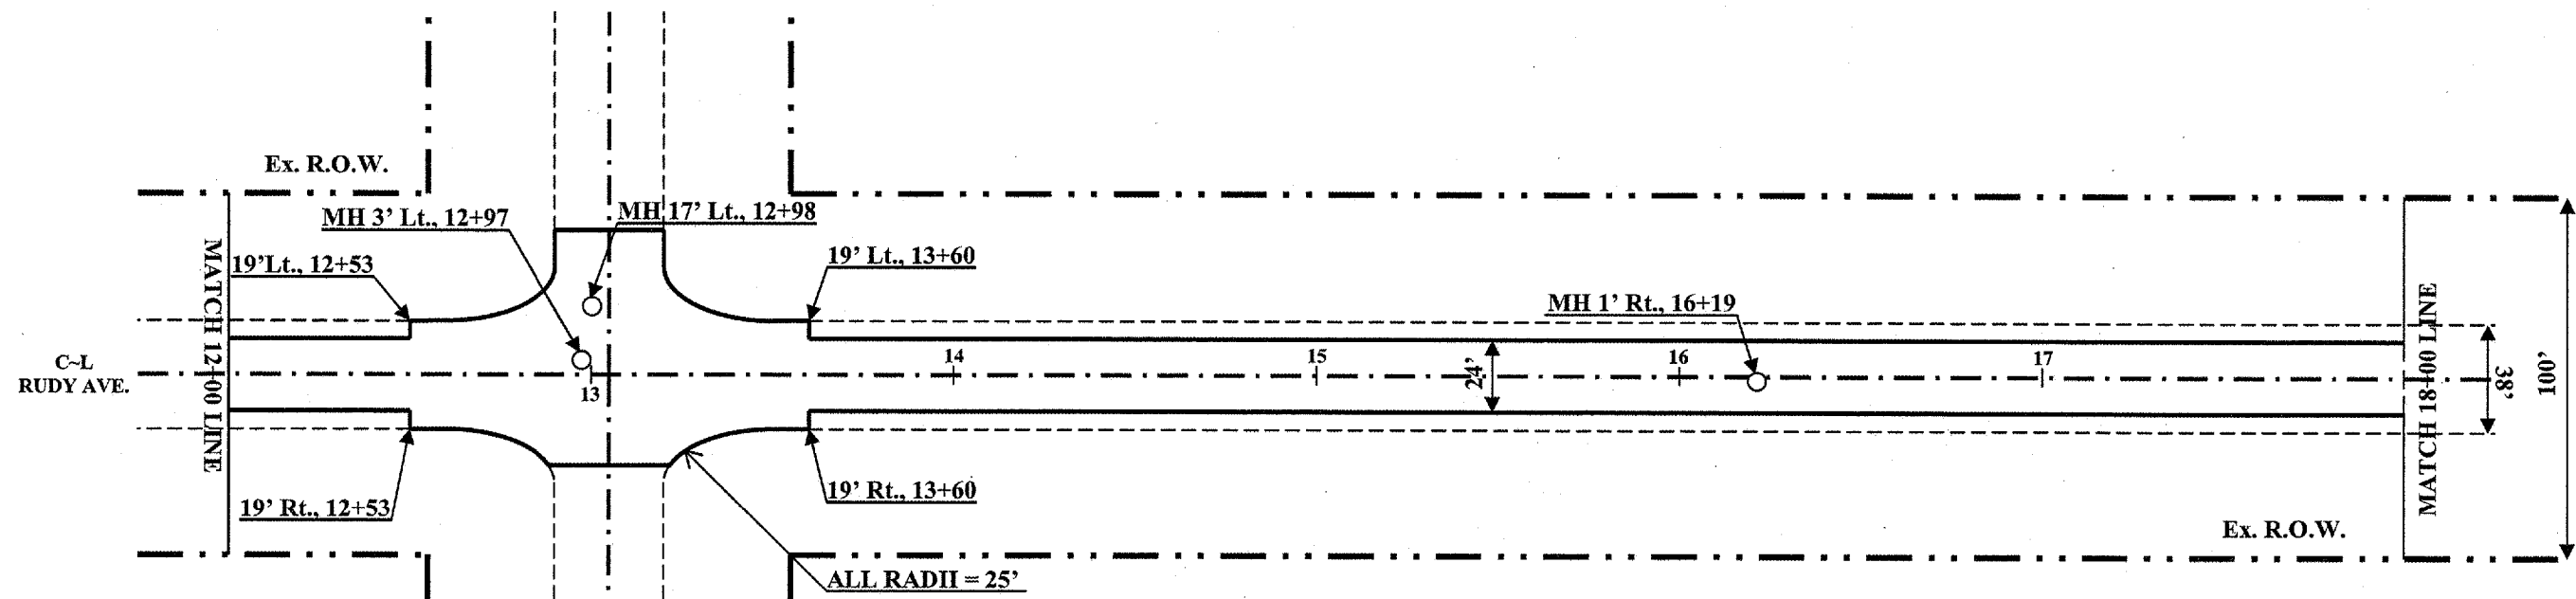

PLAN VIEW

7679 / RUDY AVE.

CITY OF MATTOON
SECTION 06-00144-00-RS
ROUTE: 7679 / RUDY AVE.
CONTRACT#: 95501
COLES COUNTY
SHEET 31 OF 35



60300350 MANHOLE FRAMES TO ADJUST

3' Lt., 12+97	=1 EACH
17' Lt., 12+98	=1 EACH
1' Rt., 16+19	=1 EACH
TOTAL	=3 EACH

40600982 HOT MIS ASPHALT SURF REMOVAL BUTT JOINT

20' ~ 45' Lt., 12+63 ~ 13+50	=116.0 SQ. YD.
19' ~ 30' Rt., 12+63 ~ 13+50	=89.0 SQ. YD.
TOTAL	=205.0 SQ. YD.

78000400 THERMOPLASTIC PVT MK LINE 6"

SOLID WHITE 6" CROSSWALK	
29' Rt., 12+87 ~ 13+25	=38.0 FOOT
35' Rt., 12+90 ~ 13+22	=32.0 FOOT
20.5' Lt. ~ Rt., 12+74	=41.0 FOOT
23.5' Lt. ~ Rt., 12+80	=47.0 FOOT
22.5' Lt. ~ Rt., 13+33	=45.0 FOOT
20' Lt. ~ Rt., 13+39	=40.0 FOOT
29' Lt., 12+87 ~ 13+26	=39.0 FOOT
34' Lt., 12+91 ~ 13+22	=31.0 FOOT
TOTAL	=313.0 FOOT

78000650 THERMOPLASTIC PVT MK LINE 24"

SOLID WHITE 24" STOP BAR	
40' Rt., 13+06 ~ 13+20	=14.0 FOOT
39' Lt., 12+92 ~ 13+06	=14.0 FOOT
TOTAL	=28.0 FOOT

JOB: C-97-043-07
PROJECT: M-5042(16)
SCALE: 1" = 50'