


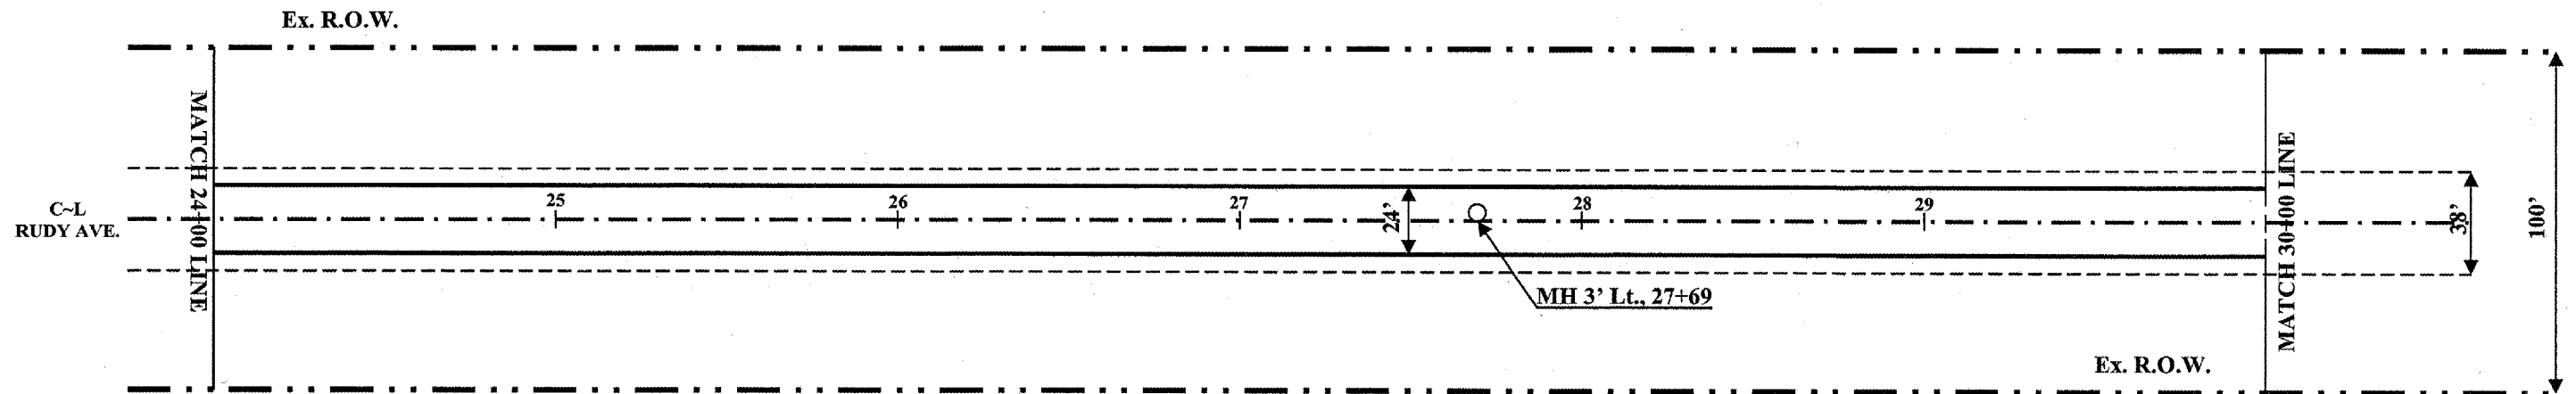

PLAN VIEW
7679 / RUDY AVE.

CITY OF MATTOON
SECTION 06-00144-00-RS
ROUTE: 7679 / RUDY AVE.
CONTRACT#: 95501
COLES COUNTY
SHEET 33 OF 35



60300350 MANHOLE FRAMES TO ADJUST
3' Lt., 27+69 =1 EACH
TOTAL =1 EACH

JOB: C-97-043-07
PROJECT: M-5042(16)
SCALE: 1" = 50'