


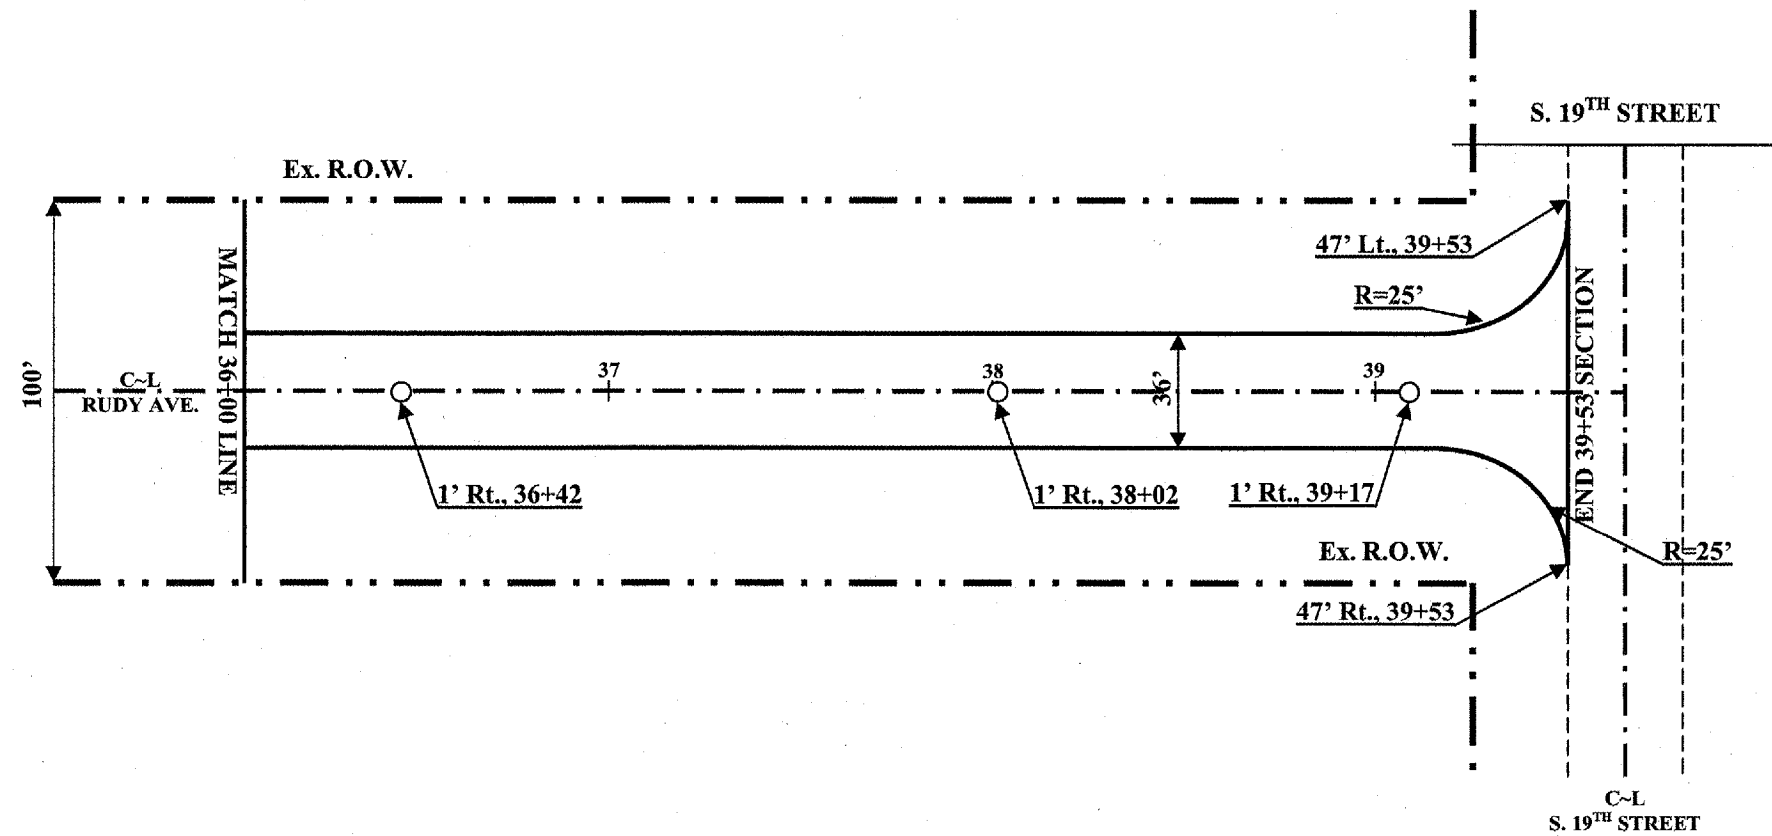

***PLAN VIEW***  
7679 / RUDY AVE.

CITY OF MATTOON  
SECTION 06-00144-00-RS  
ROUTE: 7679 / RUDY AVE.  
CONTRACT#: 95501  
COLES COUNTY  
SHEET 35 OF 35



**60300350 MANHOLE FRAMES TO ADJUST**

1' Rt., 36+42	=1 EACH
1' Rt., 38+02	=1 EACH
1' Rt., 39+17	=1 EACH
<b>TOTAL</b>	<b>=3 EACH</b>

**78000650 THERMOPLASTIC PVT MK LINE 24"**

<b>SOLID WHITE 24" STOP BAR</b>	
CL. ~ 18' Rt., 39+20	=18.0 FOOT
<b>TOTAL</b>	<b>=18.0 FOOT</b>

JOB: C-97-043-07  
PROJECT: M-5042(16)  
SCALE: 1" = 50'